


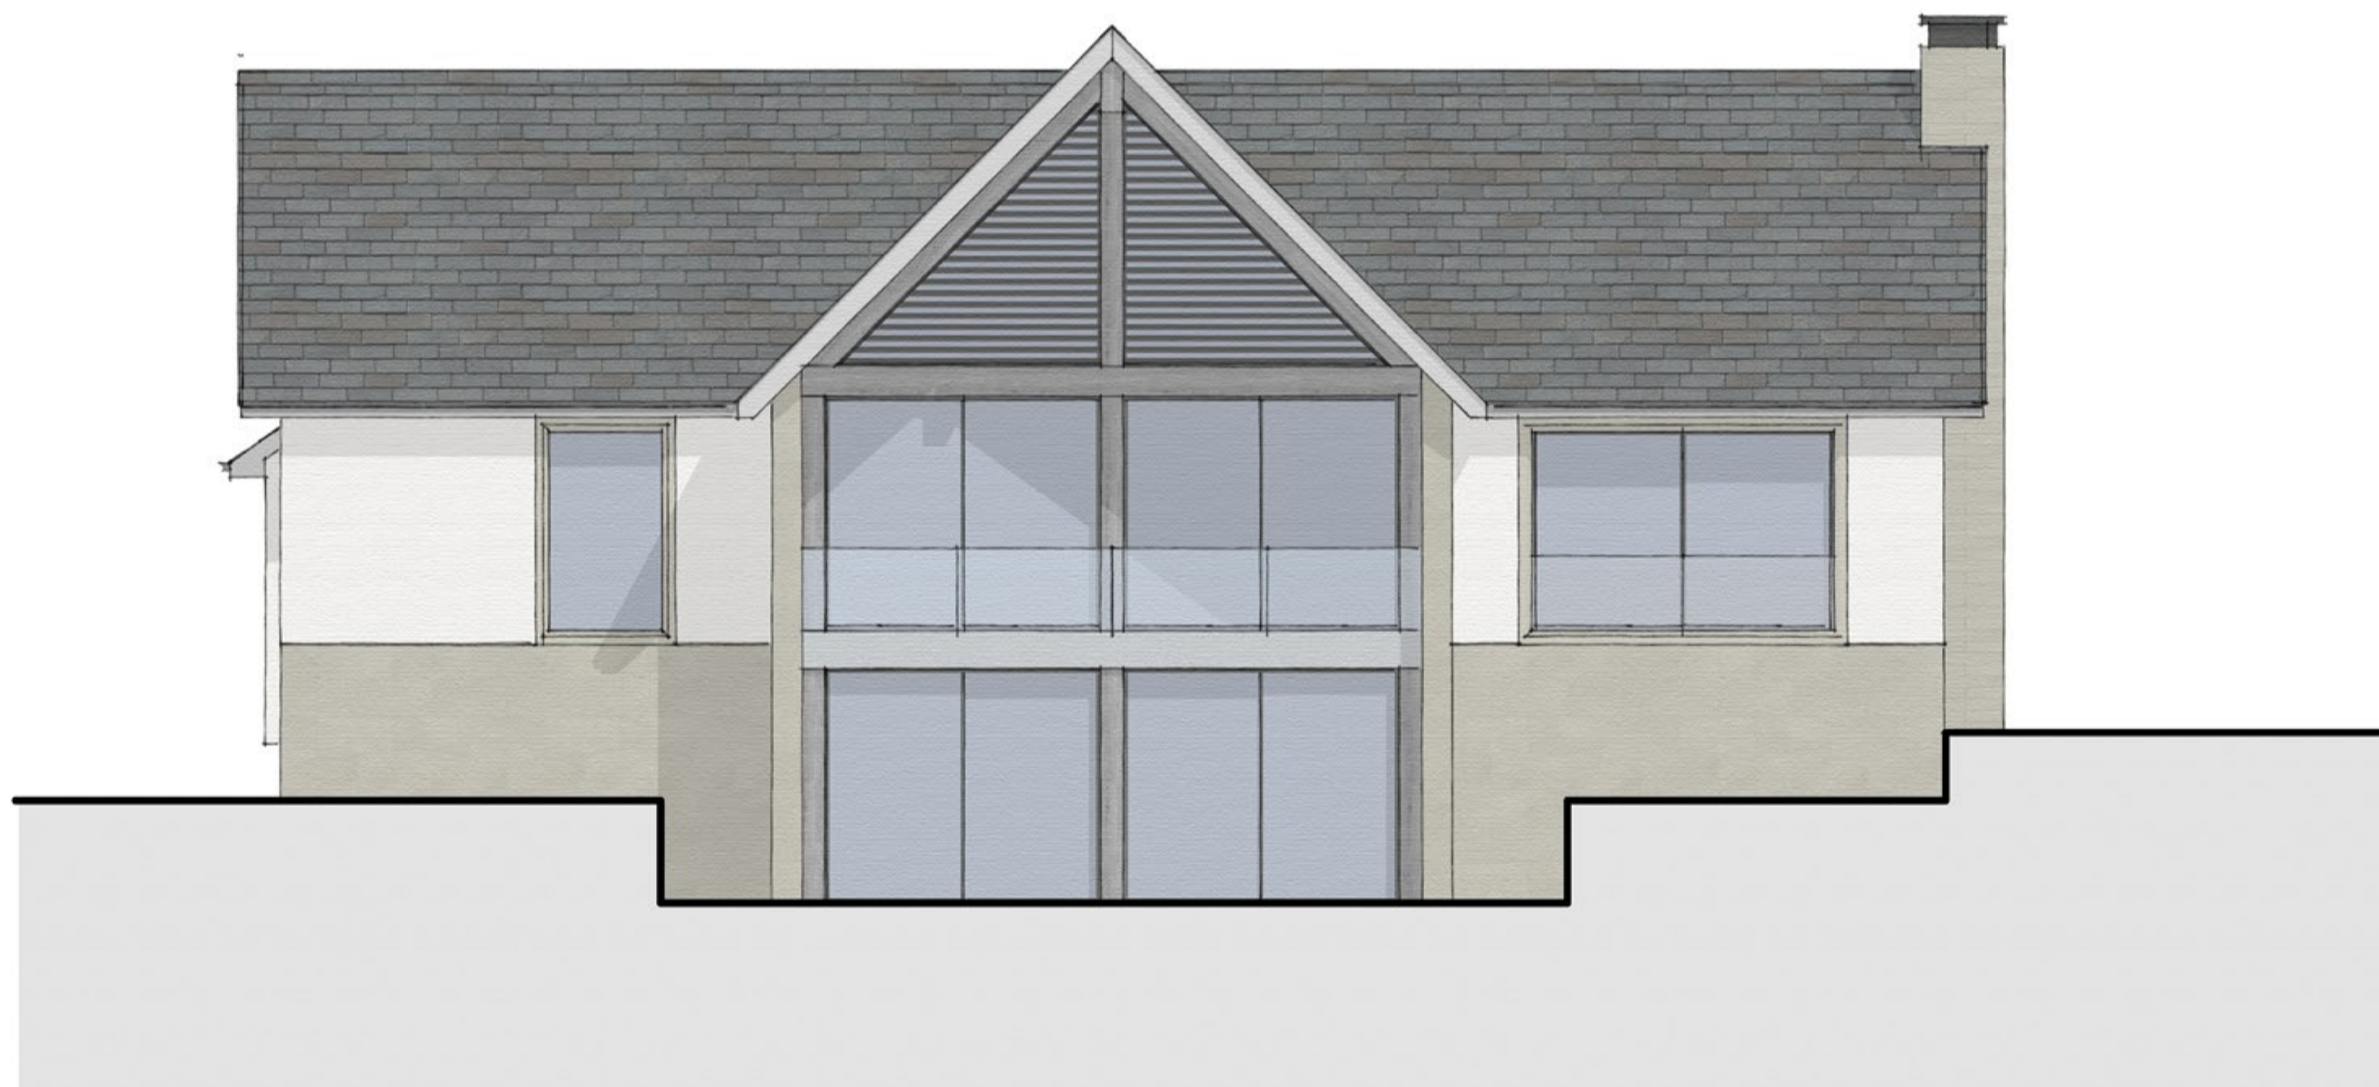

Front - South Elevation



Side - West Elevation



Side - East Elevation



Rear - North Elevation



Job Somerville - Hargate Drive - Hale WA15 ONL	Scale 1:100 @ A1	Drawing No. 1166:06
Drawing Title Proposed Elevations	June 2021	