



Basement Plan

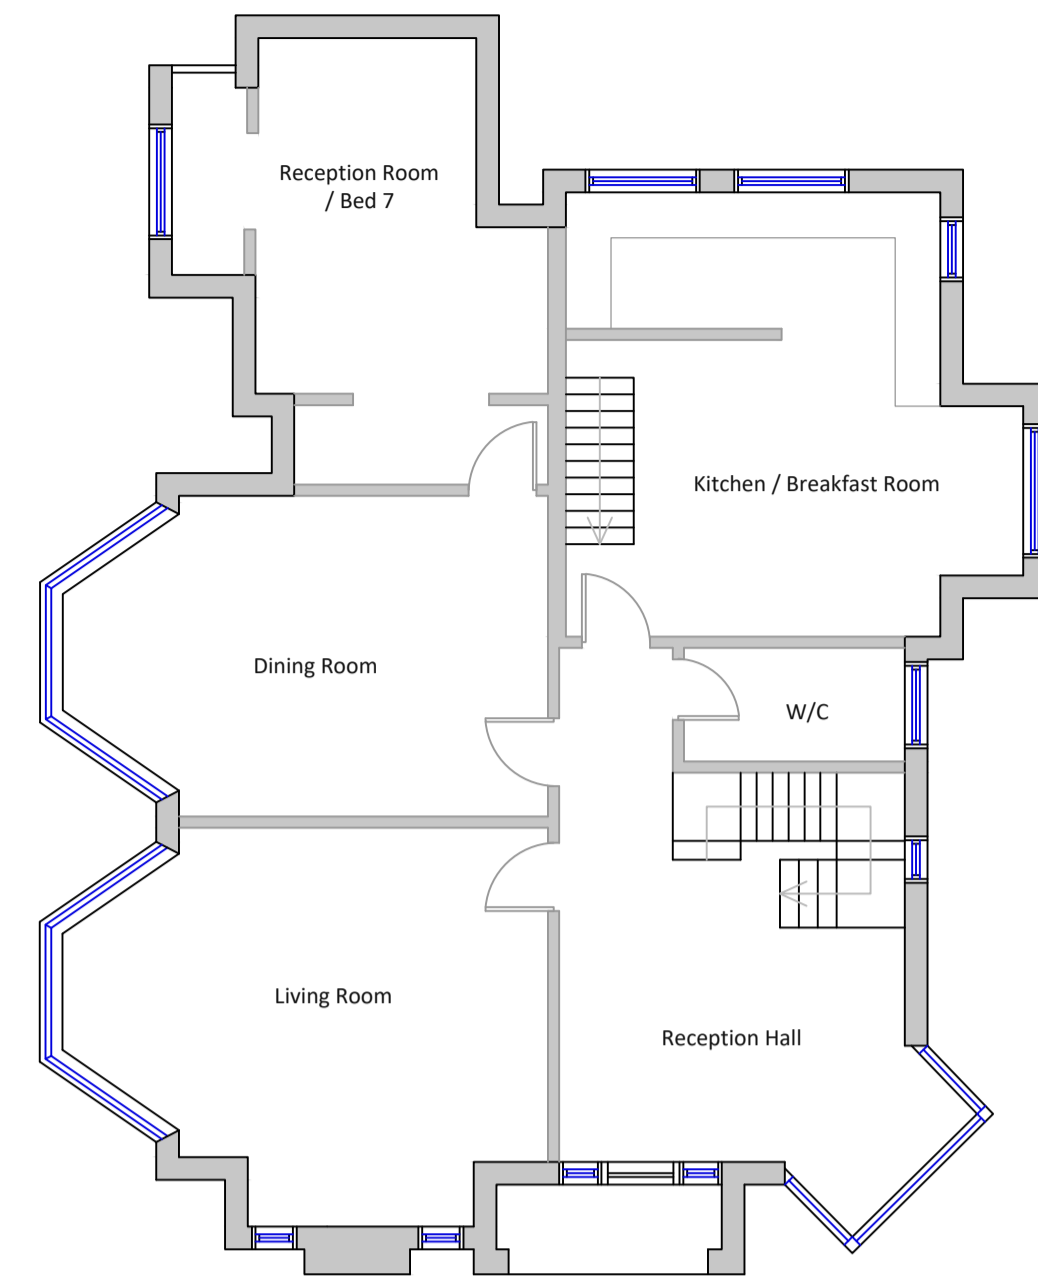


Ground Floor Plan

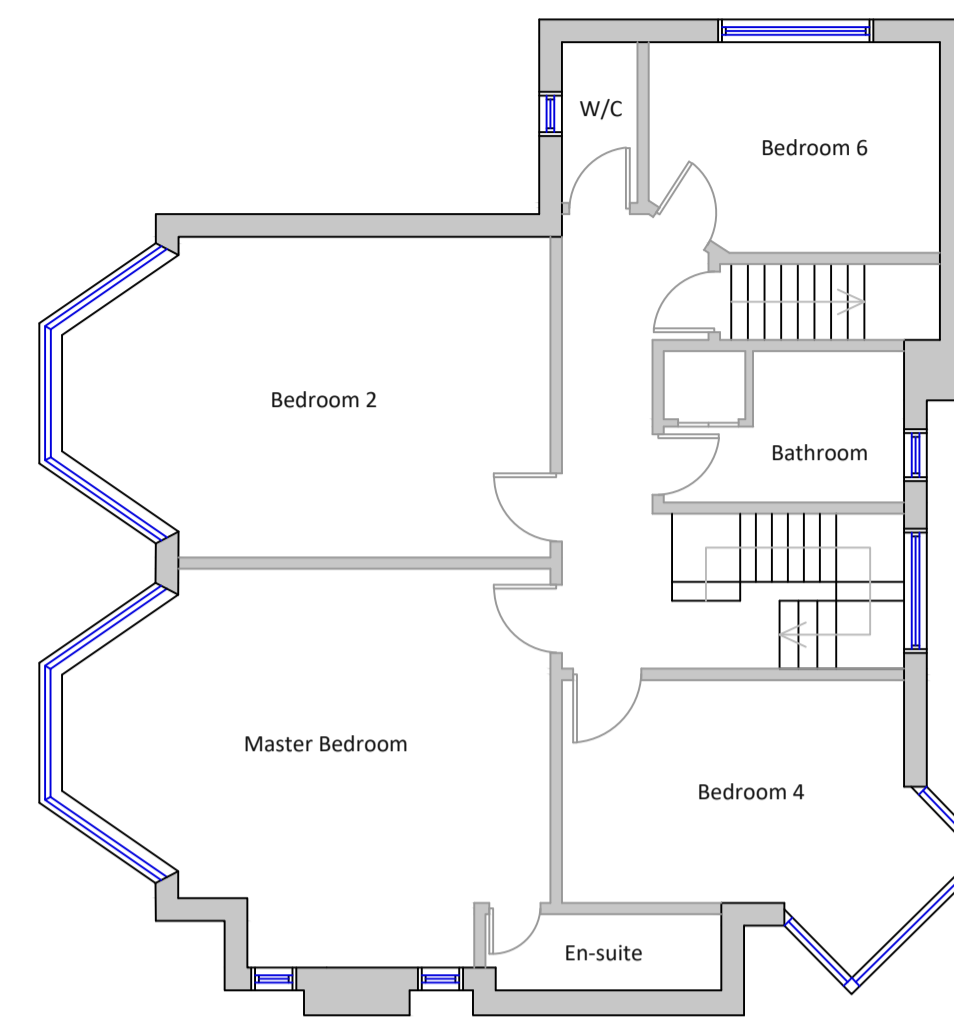


First Floor Plan



Second Floor Plan

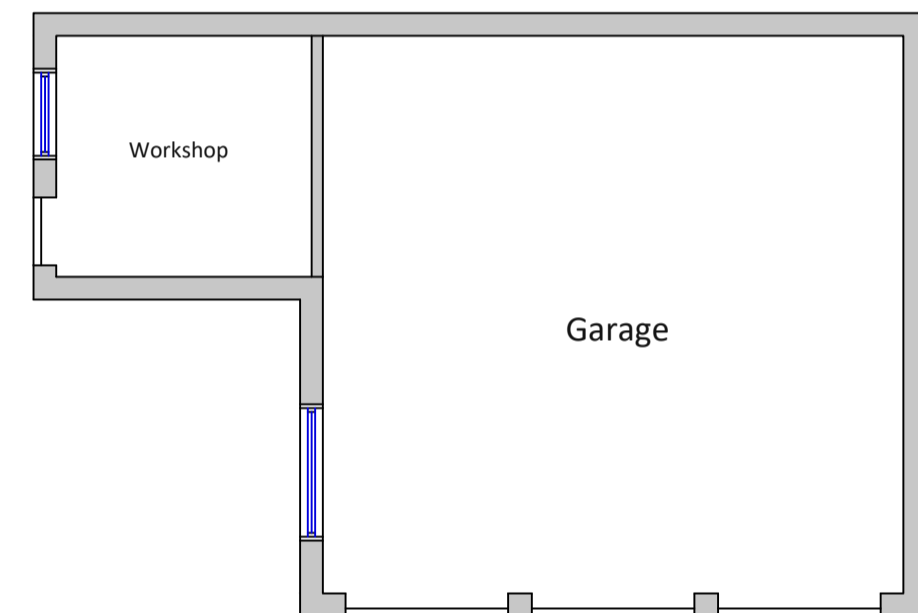

Garage Floor Plan

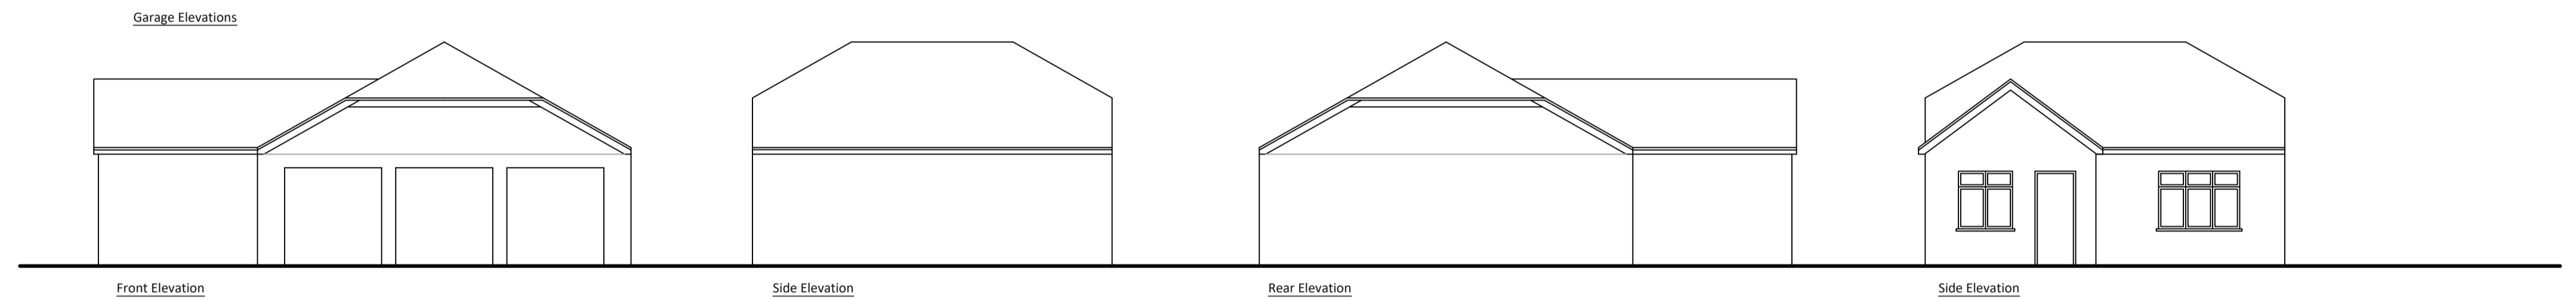

Front Elevation

Side Elevation

Rear Elevation

Side Elevation



55.00m

FRONT ELEVATION



55.00m

SIDE ELEVATION




55.00m

REAR ELEVATION



55.00m

SIDE ELEVATION

 

Job Somerville - Hargate Drive - Hale WA15 0NL	Scale 1:100 @ A1	Drawing No. 1166:03
Drawing Title Existing Plans & Elevations	June 2021	