




SOUTH WEST ELEVATION SCALE 1:100

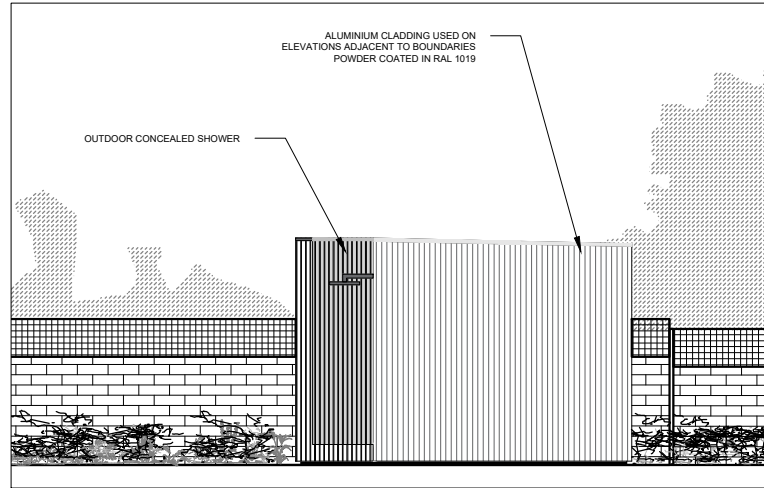

NORTH WEST ELEVATION SCALE 1:100

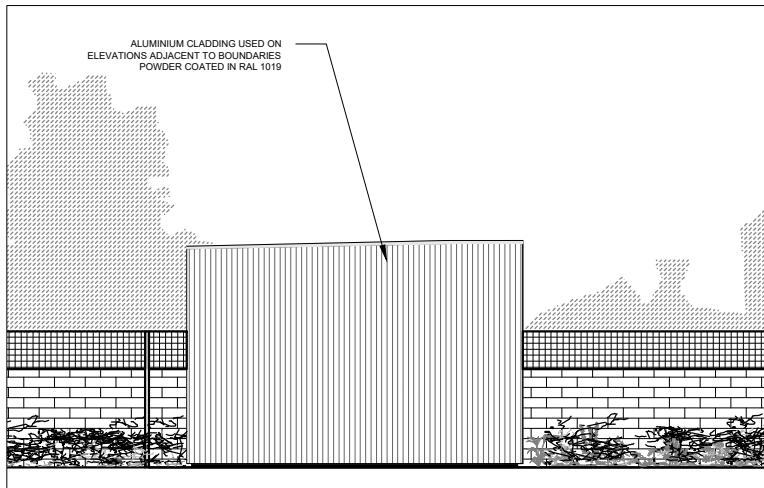


SOUTH EAST ELEVATION SCALE 1:100

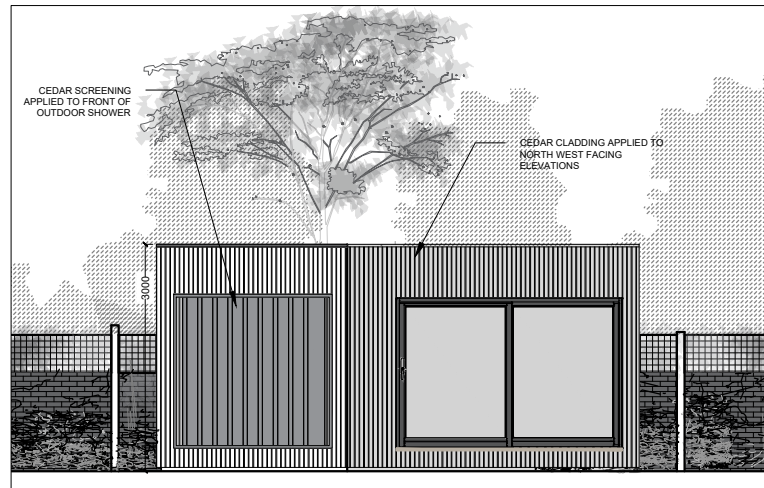

NORTH EAST ELEVATION SCALE 1:100

PROPOSED ELEVATIONS
SCALE 1:100

 

DRAWING PROPOSED ELEVATIONS STATUS PLANNING	NOTES	DRAWN BY JW	CHECKED BY	SCALE 1/100 @ A4	DATE 16.09.21
		DRAWING NUMBER 2128.PL.03			REVISION -

PROJECT TINGE KRISHNAN	SITE ADDRESS 8 ALDRIDGE ROAD VILLAS, LONDON W11 1BP
STAGE PLANNING	

ecospace
architecture, naturally

5A/6A ILIFFE YARD
LONDON SE17 3QA
T: 020 7703 4004
F: 020 7708 4750
E: info@ecospacestudios.com