


*** NB: ALL PROPOSED SITE AND FLOOR LEVELS TO MATCH EXISTING LEVEL HEIGHTS. ALL LEVELS ABOVE GROUND LEVEL WILL MATCH EXISTING.**

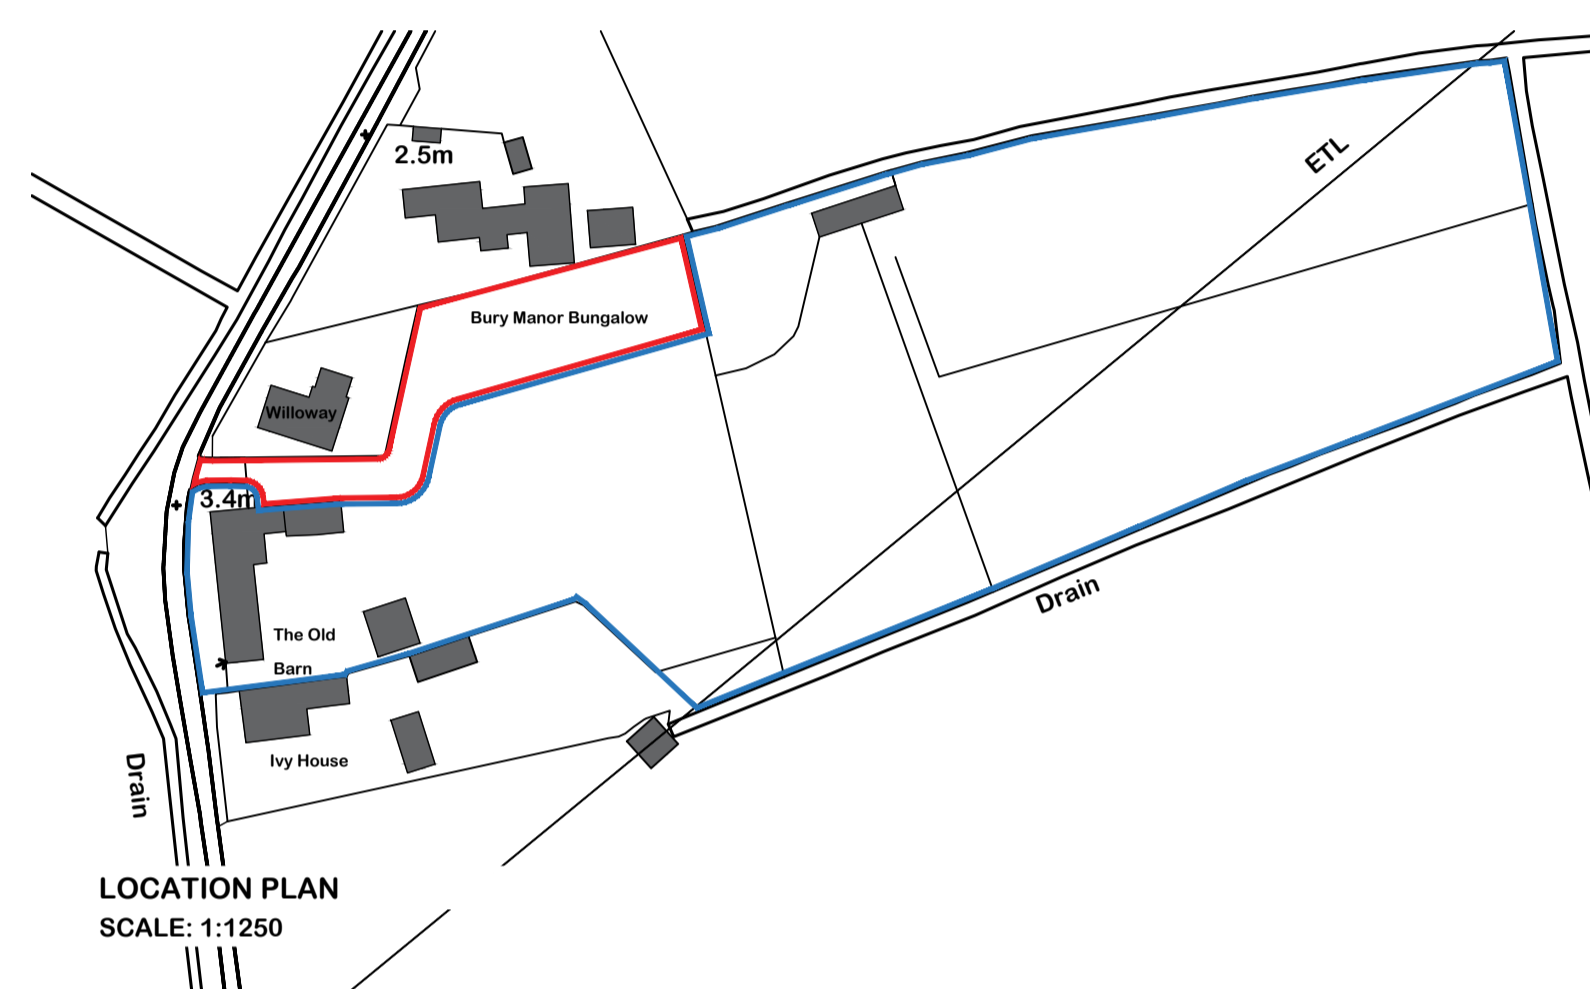

Notes:
 This document is the property of David Trundley Design Services Ltd and may not be reissued, loaned or copied in part or in whole without written permission © 2021
 All dimensions are in millimetres unless stated otherwise.
 It is recommended that information is not scaled off this drawing.
 This drawing should be read in conjunction with all other relevant information, specifications & schedules.
 If this drawing is received electronically it is the recipients responsibility to print the document at the correct scale.
 All dimensions to be checked on site prior to commencing work and any discrepancies to be advised immediately.
CONSTRUCTION (Design & Management) REGULATIONS 2015: David Trundley Design Services Ltd are employed as 'Designer' and will provide information to those responsible for the 'Principal Designer' and to the client.
 David Trundley Design Services Ltd are responsible for the 'Architectural' design of the elements included on this drawing only.
 Architectural design has been carried out with due consideration for the safety during construction, occupation and maintenance of the finished structure.
 The works contain no extraordinary hazards or risks that are not present during routine construction operations that would not readily be apparent to a competent contractor.
 This information should be included as part or commencement of the Health and safety file for the project.

nrai

EXISTING SITE PLAN
SCALE: 1:200

no	date	amendment description
A	07.10.2021	EXISTING LEVELS ADDED

Revisions
 Drawing Status: **PLANNING**

Salgate Barn
 Islington Road
 Tilney All Saints
 King's Lynn
 Norfolk
 PE34 4RY
 Tel: 01553 617700
 Fax: 01553 617874
 www.trundley.com Email: enquiries@trundley.com

Project Title:
**NEAL CLARKE
 THE OLD BARN, GREENS LANE,
 TILNEY ALL SAINTS,
 KINGS LYNN, NORFOLK,
 PE34 4RR**

**PROPOSED GREENHOUSE & PROPOSED
 AGRICULTURAL BUILDING**

Drawing Title:
EXISTING SITE & LOCATION PLAN

Scale: AS STATED @ A1 Date: SEPTEMBER 2021 Drawn: AP

Drawing Number: **21-P42-PL001A**

Checked by: Date:

If this drawing is unsigned in the check box then the drawing is an unauthorised issue and should not be used for any purposes