




PROPOSED GROUND FLOOR PLAN
SCALE 1:200

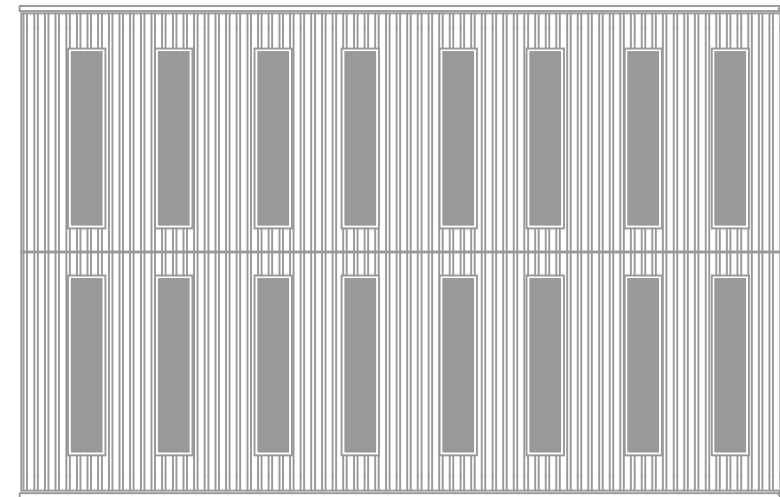


PROPOSED ROOF PLAN
SCALE 1:200

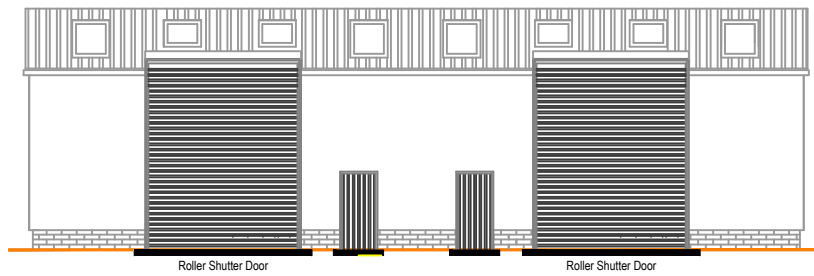


PROPOSED FRONT ELEVATION
SCALE 1:200

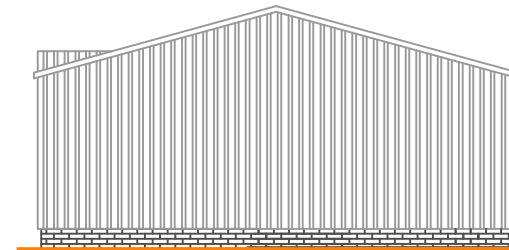

PROPOSED GABLE ELEVATION
SCALE 1:200

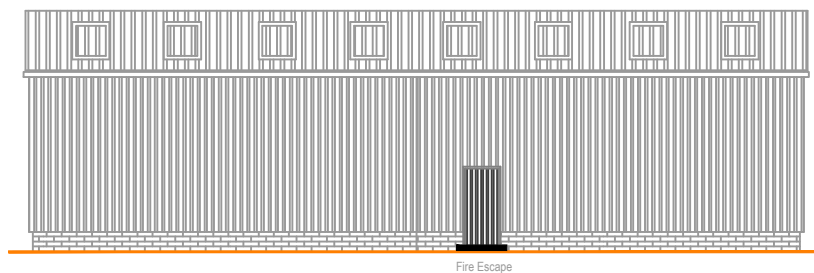

PROPOSED REAR ELEVATION
SCALE 1:200

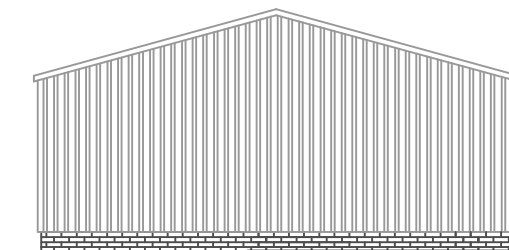

PROPOSED GABLE ELEVATION
SCALE 1:200

PROJECT TITLE	DRAWING TITLE	Access HDPC				DRAWING NUMBER	REV
Alcam Chester Road Oakmere Replacement Building for Building A	Elevations and Floor Plans	SIZE	SCALE	DATE	DRAWN	KS/ASL/005	
		A3	1:200	Sept 2021	S.L.B.		

SIZE	SCALE	DATE	DRAWN	CHECKED	APPROVED
A3	1:200	Sept 2021	S.L.B.		

SIZE	SCALE	DATE	DRAWN	CHECKED	APPROVED
A3	1:200	Sept 2021	S.L.B.		

DRAWING NUMBER	REV
KS/ASL/005	

0 10 mm