



Existing landscape retained

8900

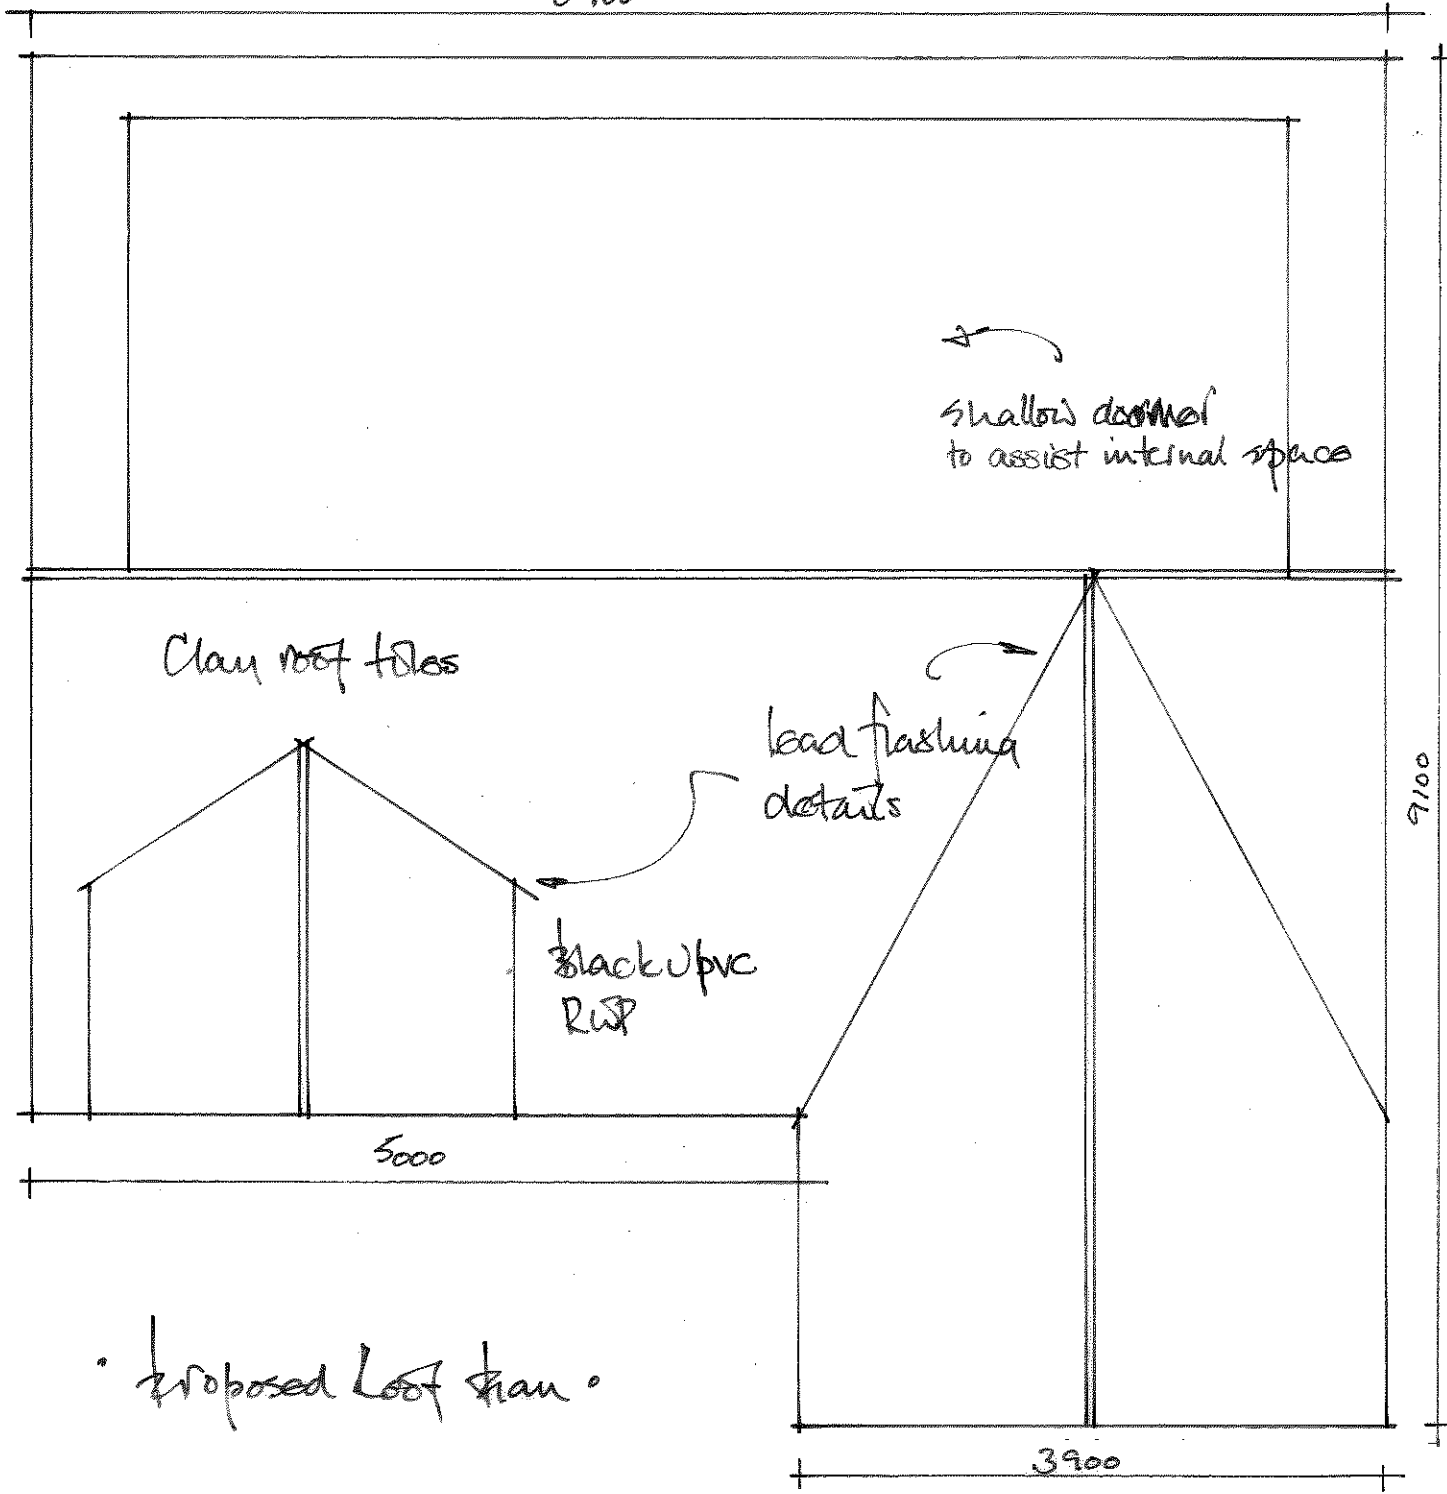


Proposed Roof Plan

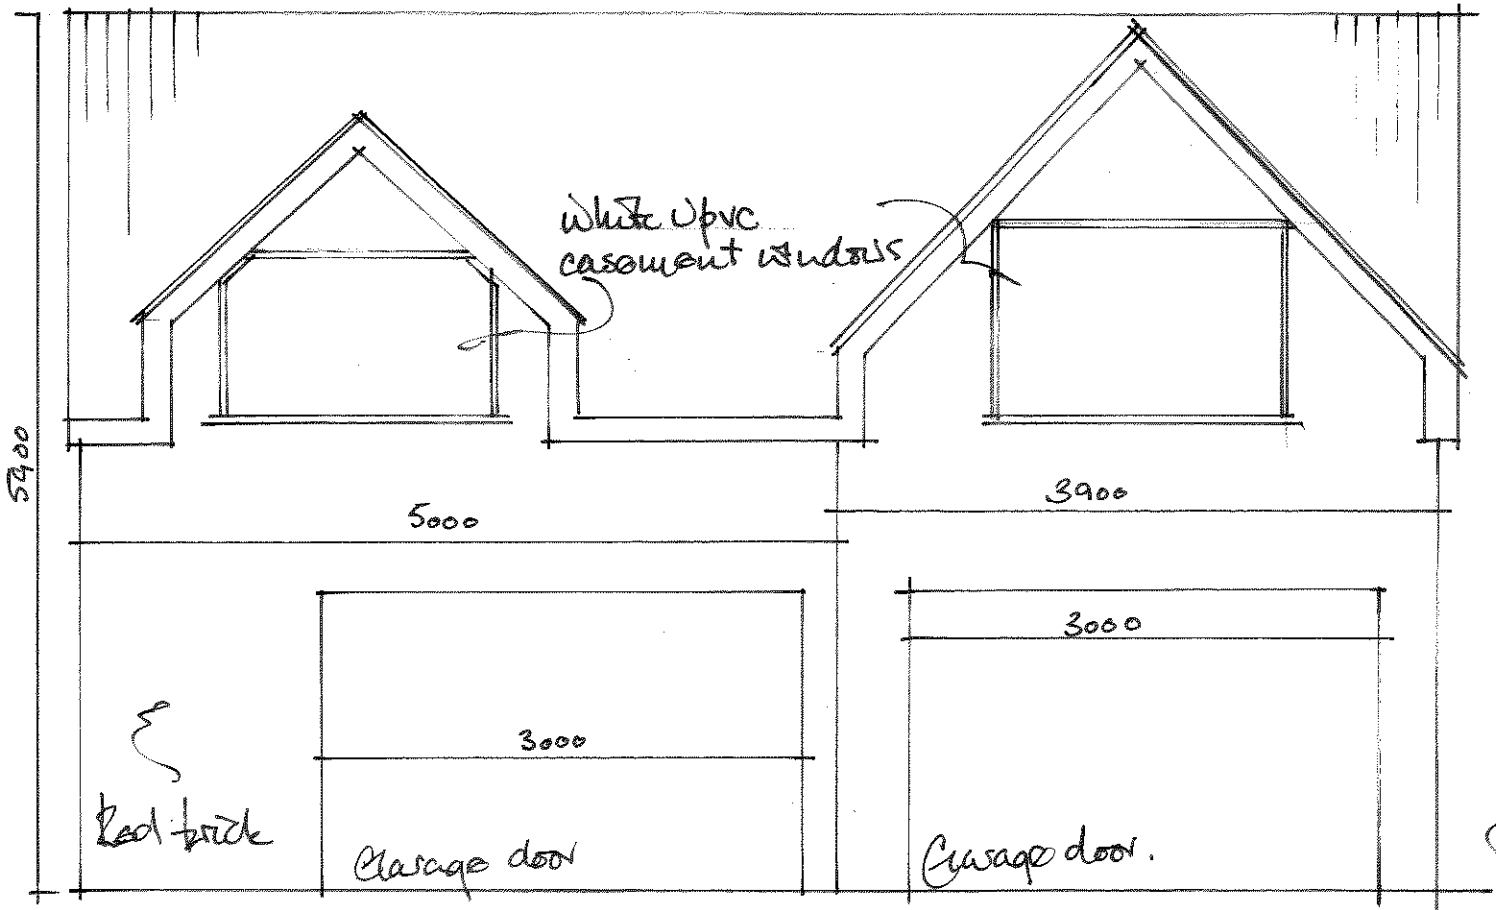

Proposed front elevation

Beech hedge and fencing to ALS retained

 

Scale 1:50

TITLE	CHANCE COTTAGE SEAL CHART - PROPOSED NEW GARAGE WITH OFFICE OVER	
	ROOF PLAN AND ELEVATION	
DATE	JULY 2021	
SCALE	1:500	LR/21/004