

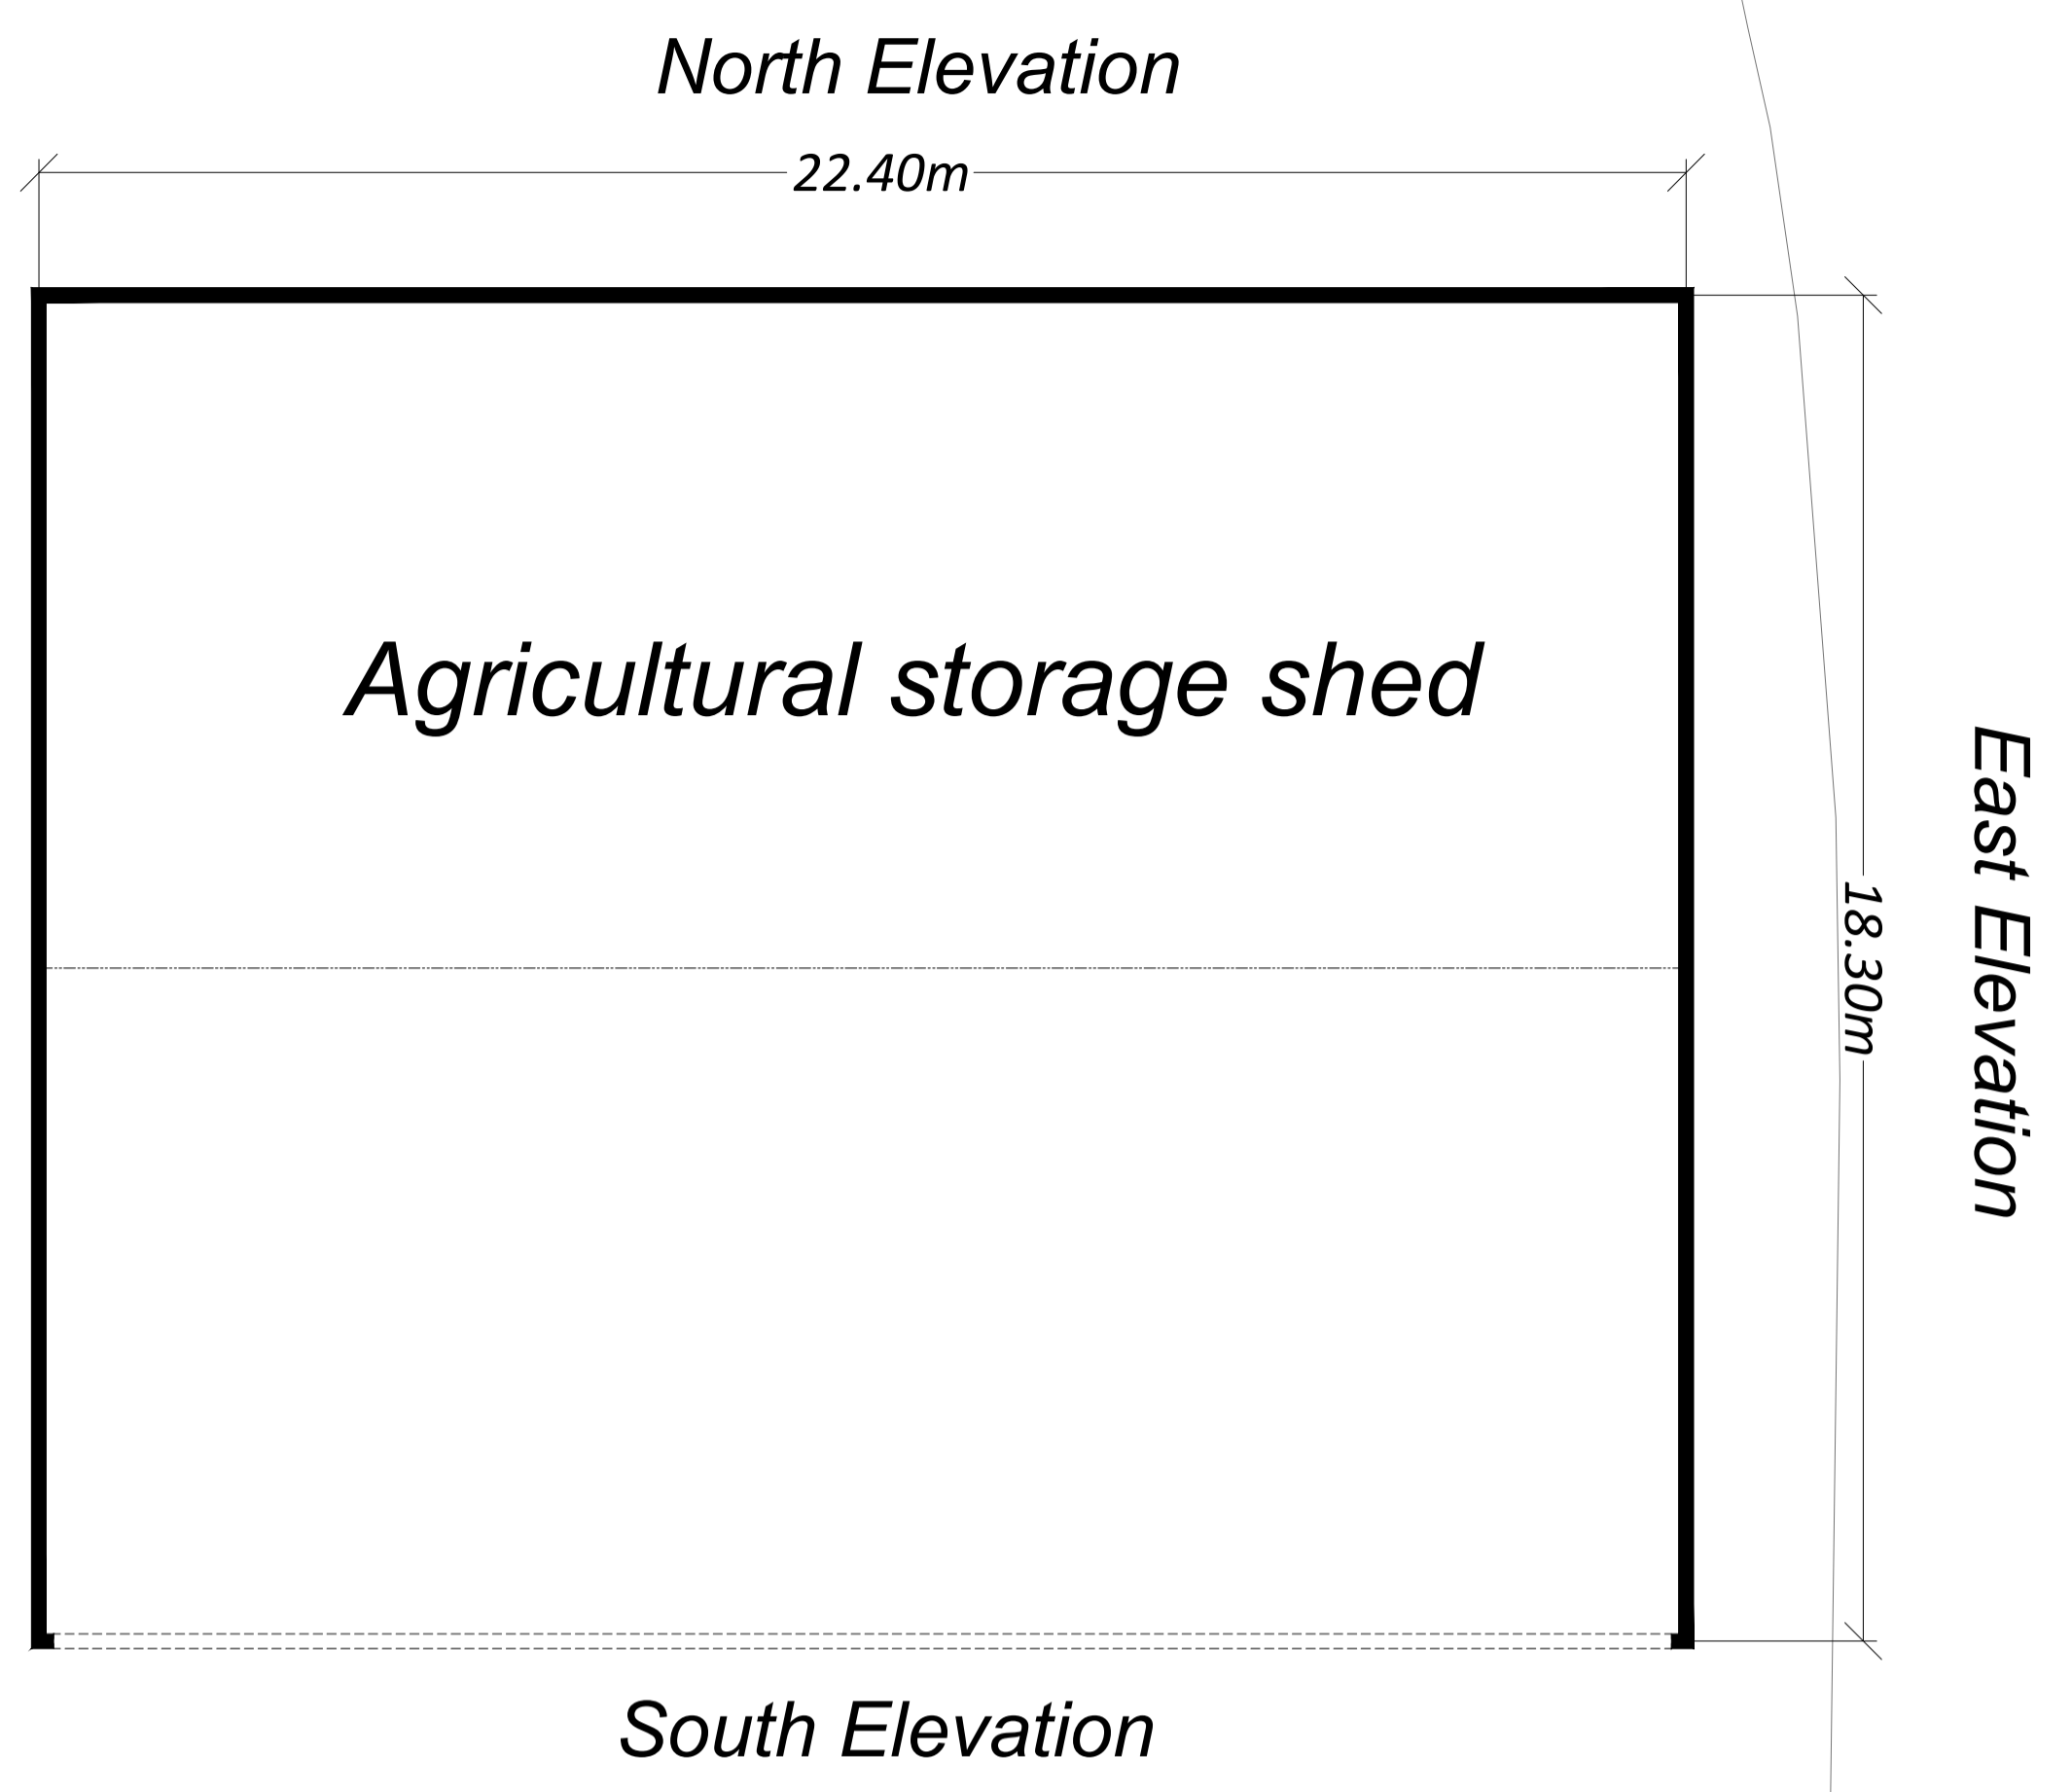



THIS DRAWING IS TO BE READ IN CONJUNCTION WITH ALL RELATED DRAWINGS. ALL DIMENSIONS MUST BE CHECKED AND VERIFIED ON SITE BEFORE COMMENCING ANY WORK OR PRODUCING SHOP DRAWINGS. THE ORIGINATOR SHOULD BE NOTIFIED IMMEDIATELY OF ANY DISCREPANCY. THIS DRAWING IS COPYRIGHT AND REMAINS THE PROPERTY ROGER PARRY & PARTNERS.

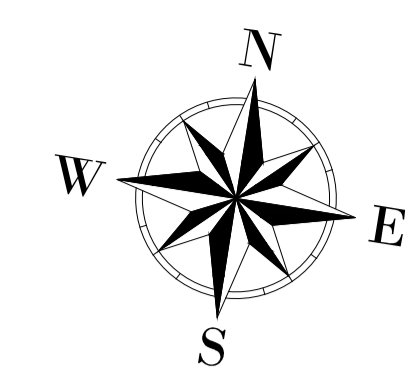

Scale: 1:100

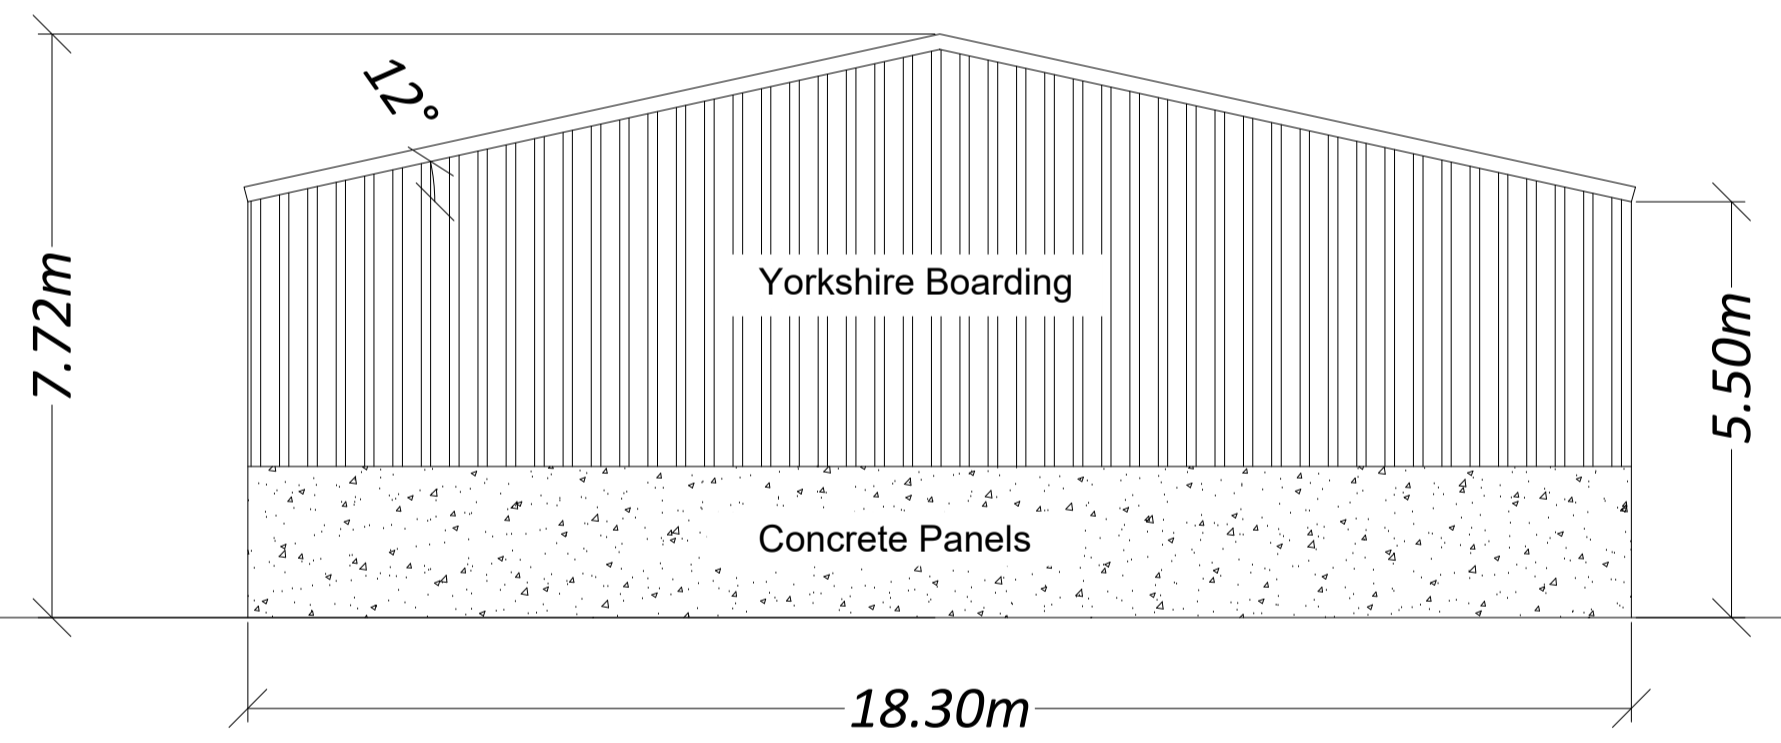


Scale: 1:100

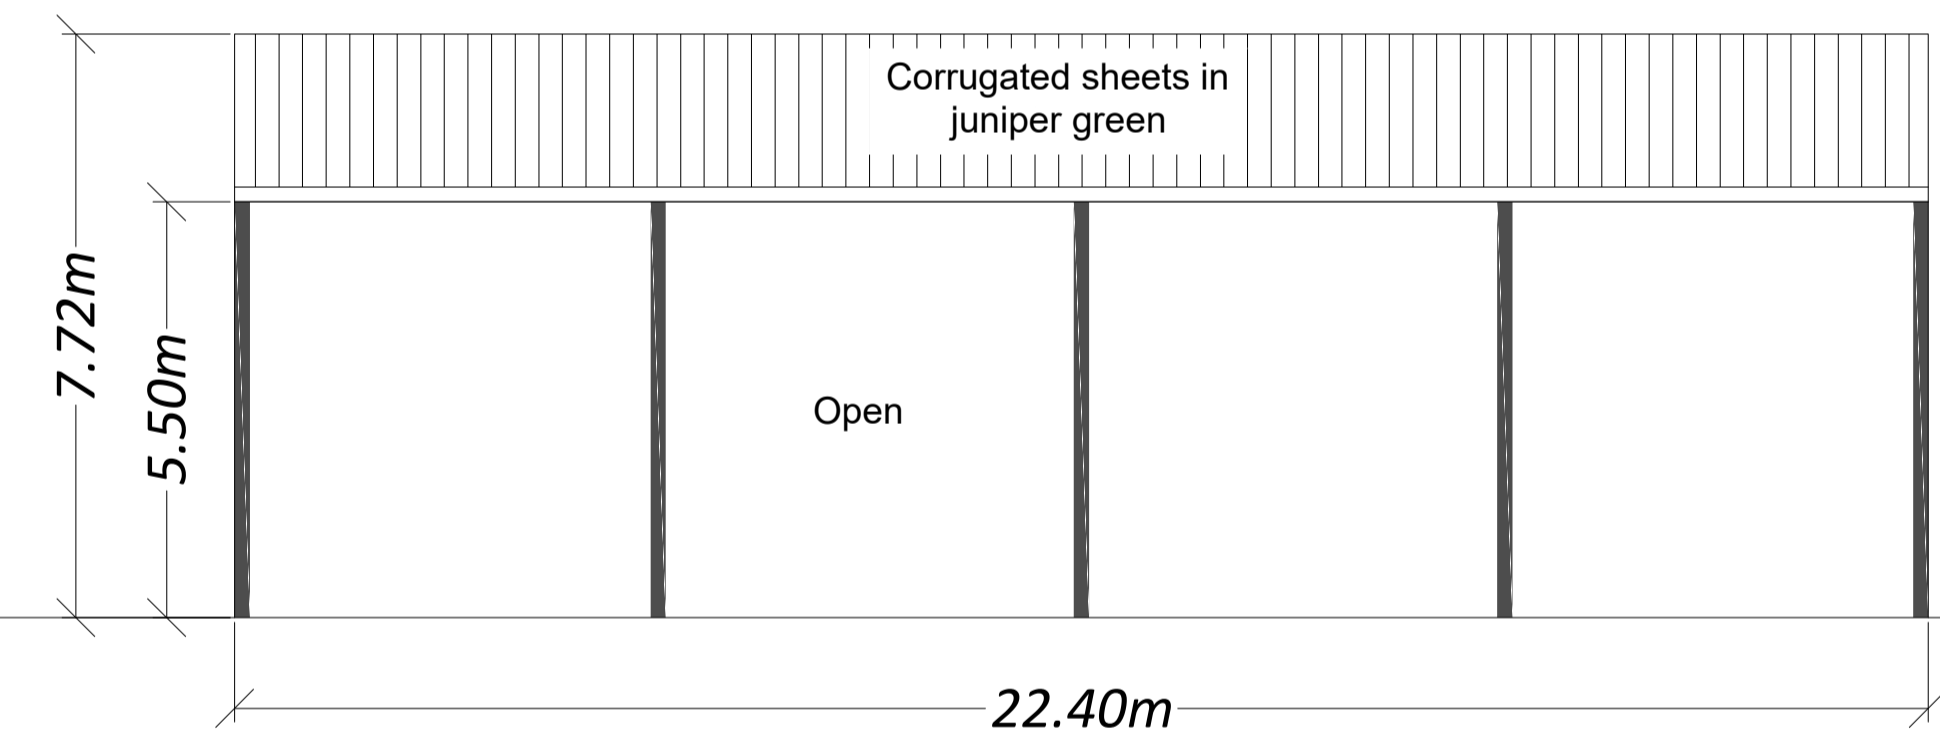


South Elevation

East Elevation

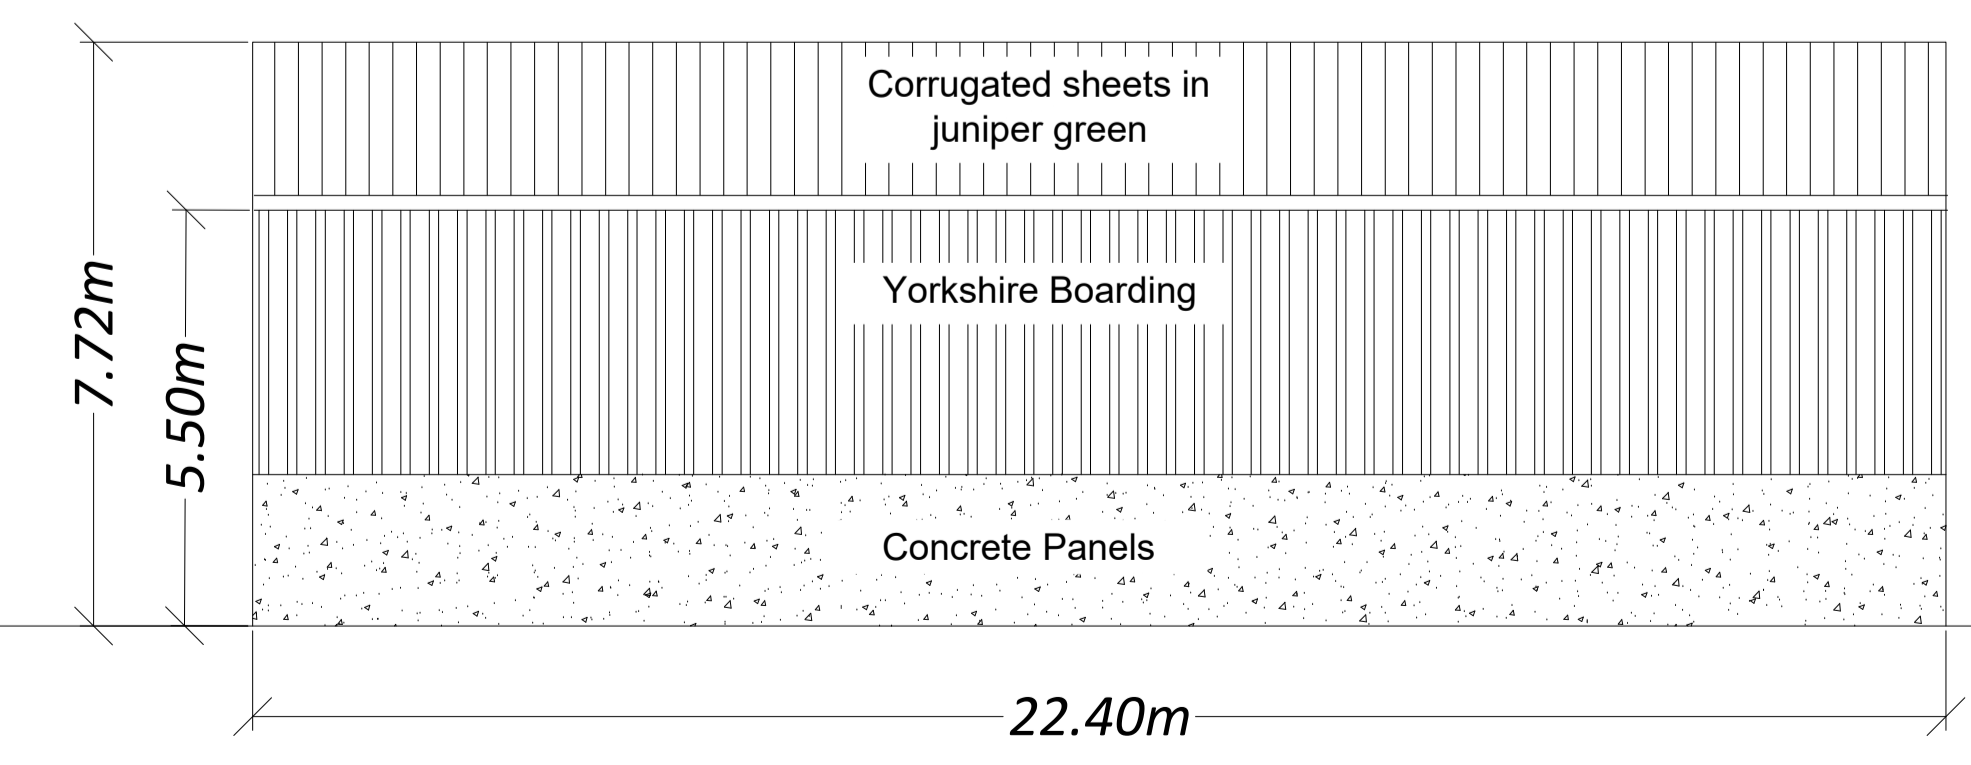

Scale: 1:100

North Elevation

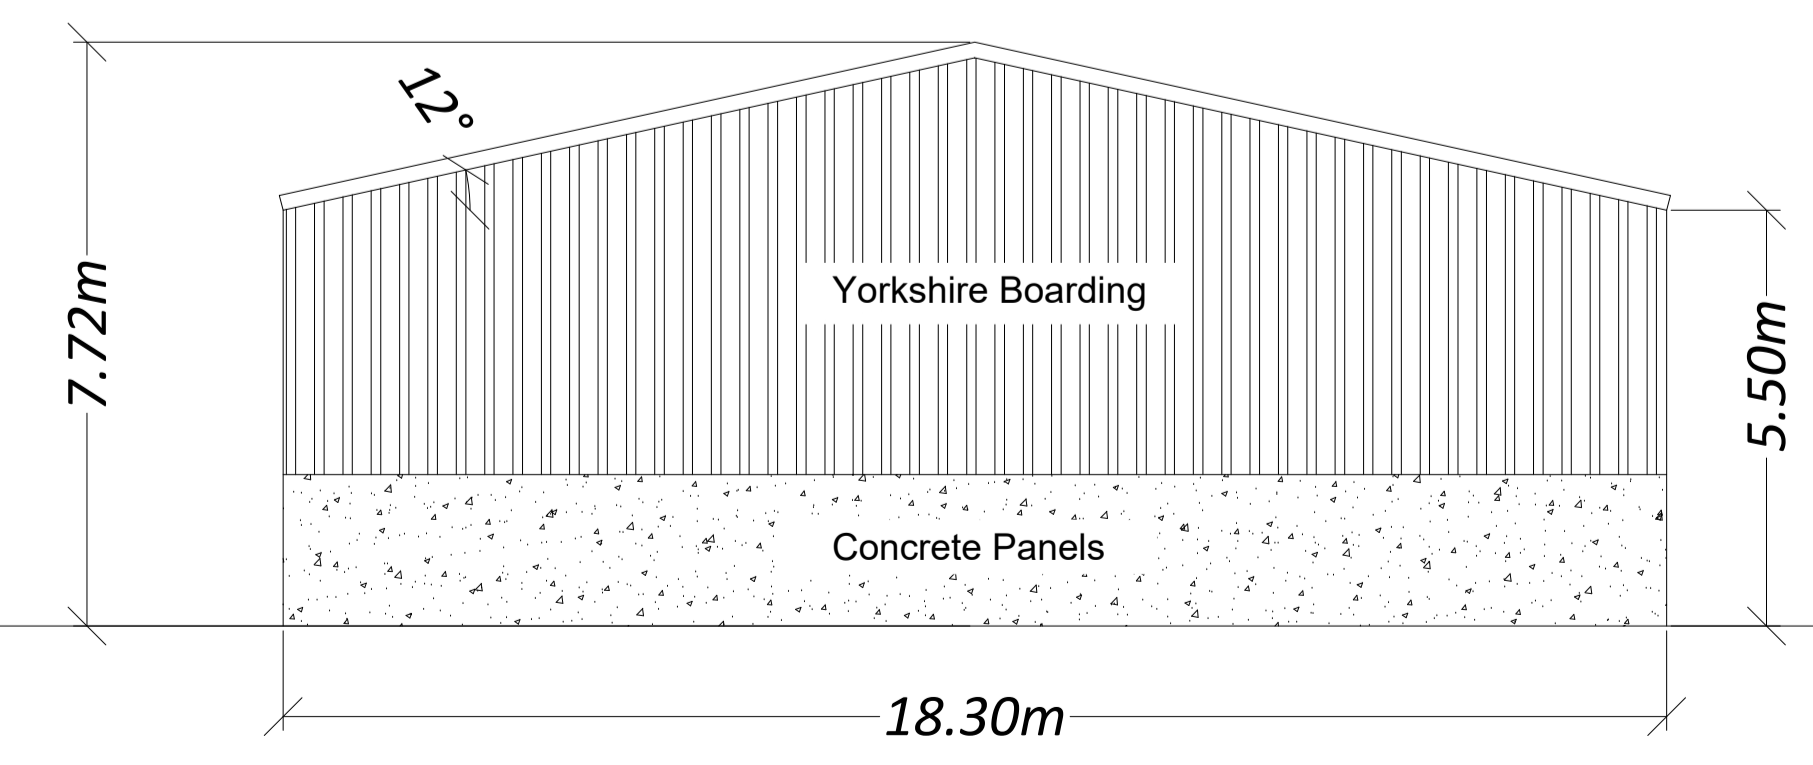

West Elevation

Rev	Description	Date	Dr by	App by
Original				



Residential - Agricultural - Commercial	
Job	Agricultural storage shed
Title	Proposed Elevations & Floor Plan
Location	Wigmarsh Cottage Wigmarsh West Felton Oswestry Shropshire SY11 4HB
Client	Mckenna
Scales	See Plan @ A1
Drawing No.	RJC-MZ538-03
Drawn by	AZ
Date	25/08/2021
HOGSTOW HALL, MINSTERLEY SHREWSBURY, SHROPSHIRE, SY5 0HZ Tel: 01743 791336 Fax: 01743 792770 email: mail@rogerparry.net Web address: www.rogerparry.net <small>Roger Parry &amp; Partners LLP Partnership No. 0611209          Registered Office Hogsow Hall, Minsterley, Shrewsbury, SY5 0HZ          Registered in England and Wales.          A list of members of the LLP is available at the above address.</small>	