



EXISTING REAR ELEVATION

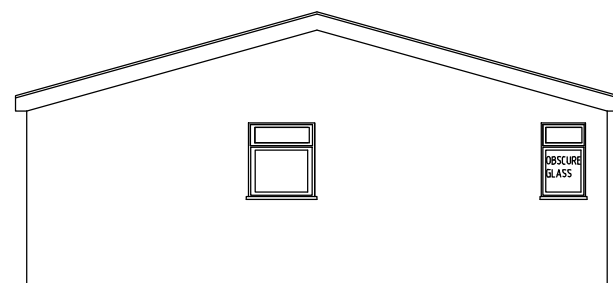


EXISTING ELEVATION RIGHT SIDE

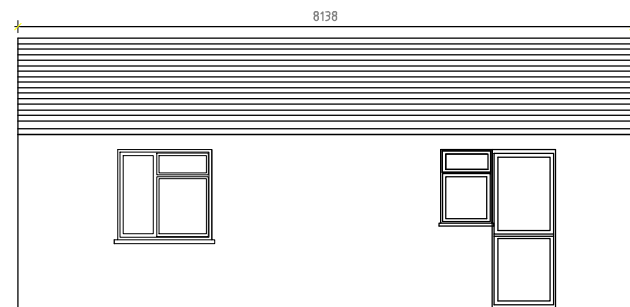

EXISTING FRONT ELEVATION



BLOCK PLAN  
SCALE 1:500

 

rev.	description	drawn	date	checked
© SA DESIGN AND MANAGEMENT moshamaun@hotmail.co.uk /saud_ahmad67@hotmail.com Tel: 078598 77288				
client MR H.S.SANGHA		site 143a Greenland Crescent, Southall, Middx, UB25ET		
project CONVERT EXISTING OUTBUILDING INTO 1 BED FLAT		title ELEVATIONS & BLOCK PLAN		
scale 1:100 @ A3	date 18/08/21	drawn by; MS	number 143GC/ELNS&BP	revision A