

WALL KEY

- EXISTING STRUCTURE SHOWN GREY
- PROPOSED WALLS SHOWN DETAILED


EXTERNAL FINISHES

- (R1) PAINTED RENDER, BLACK
- (MC1) METAL CLADDING SHEETS
- (MR1) METAL ROOFING SHEETS
- (TC1) TIMBER CLADDING
- (TW1) TIMBER FRAME OPENINGS (NO GLASS)
- (TD1) TIMBER DOOR
- (AL1) ALUMINIUM WINDOWS/DOORS (BLACK)


EXTRACT FAN GRILLE




BLAUBERG BLACK GRILLE 150MM - 6 INCH EXTERNAL DUCTING AIR VENT WITH ROUND SPIGOT AND NON-RETURN SHUTTERS FOR HVAC EXTRACTOR FAN

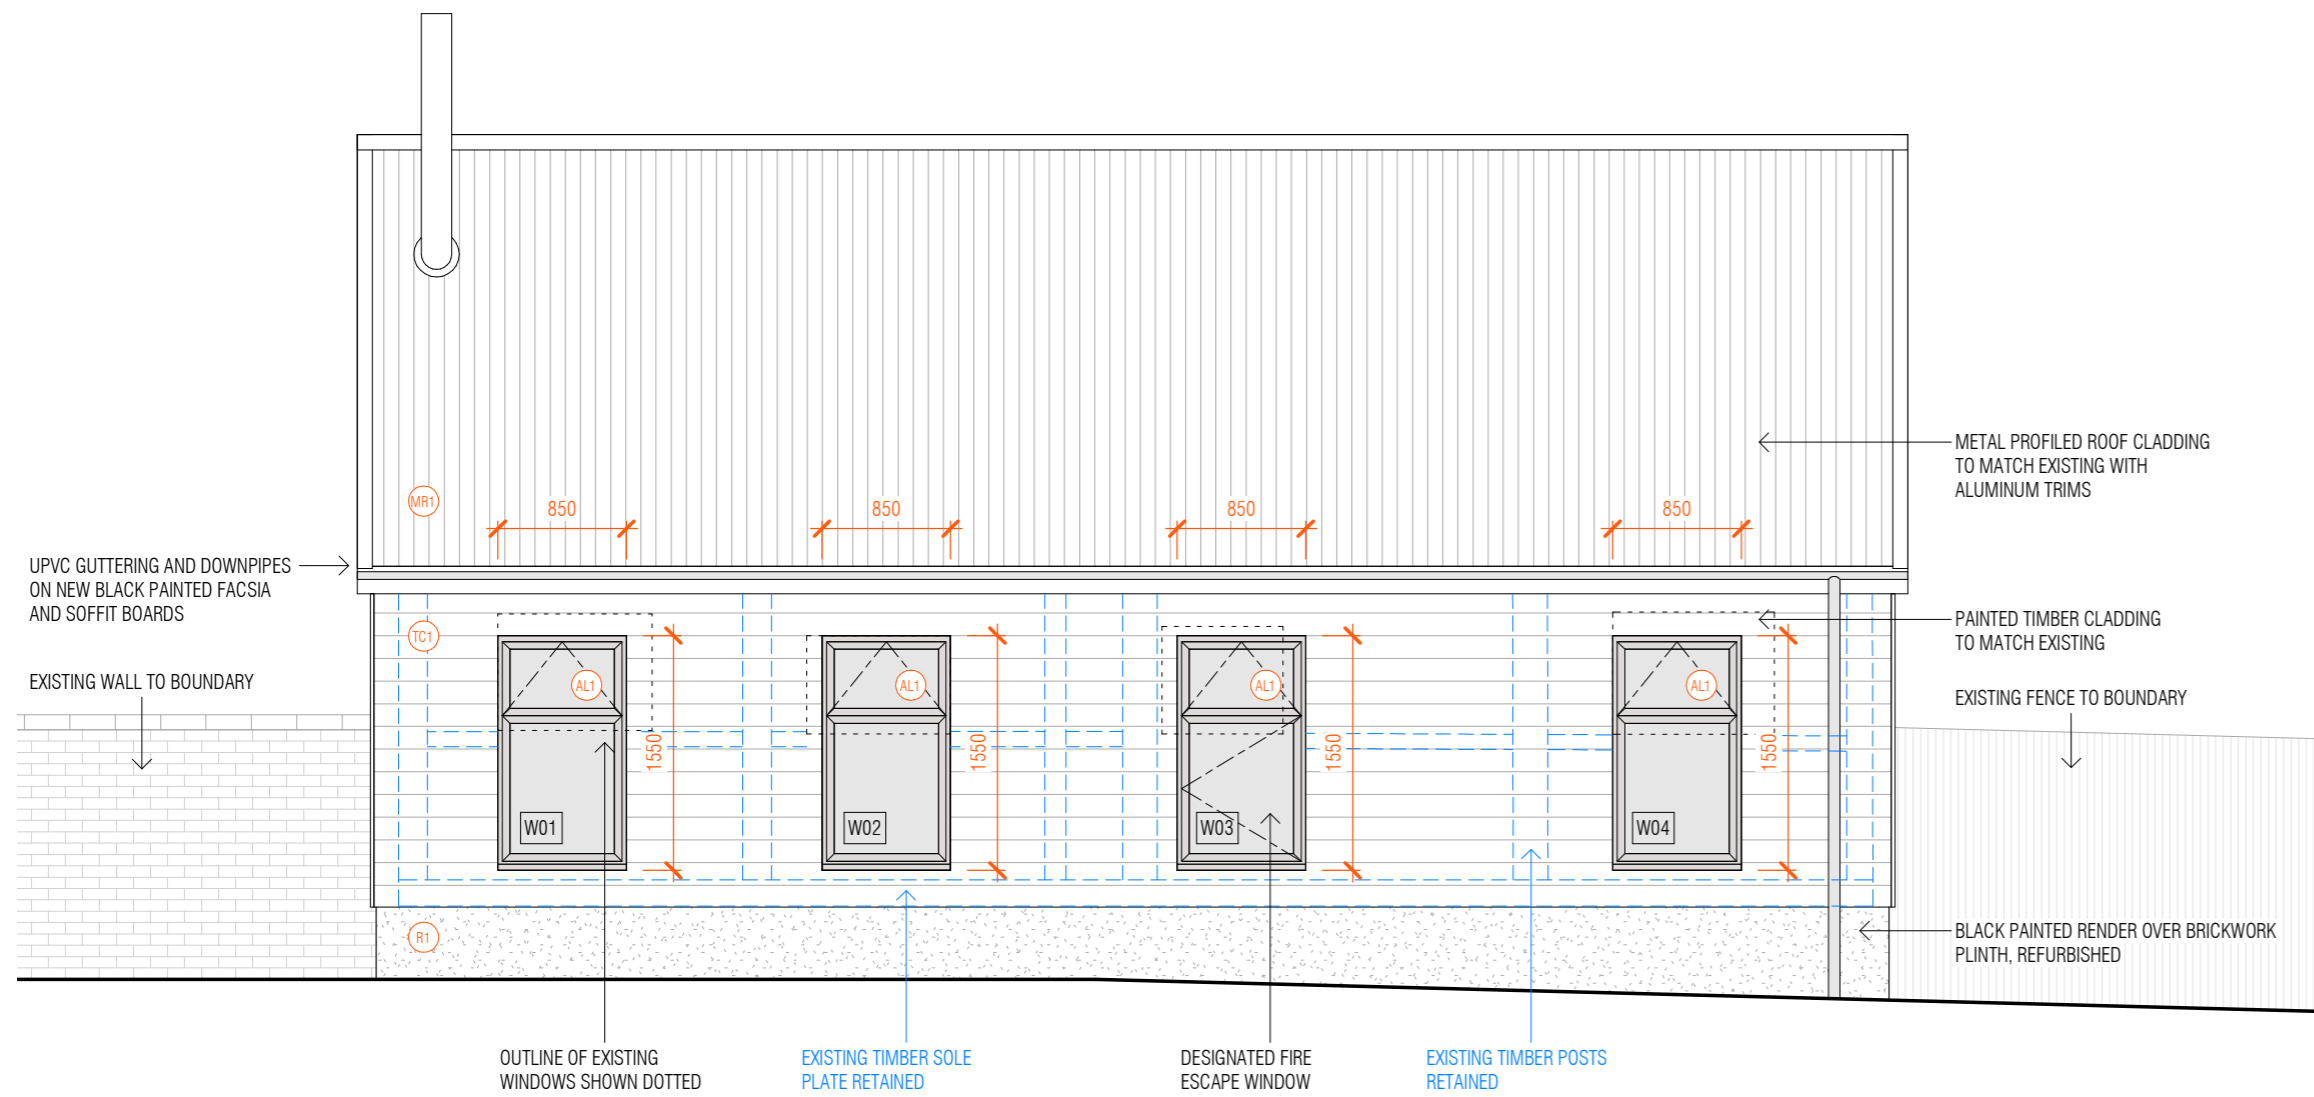


1 PROPOSED EAST ELEVATION  
1:50

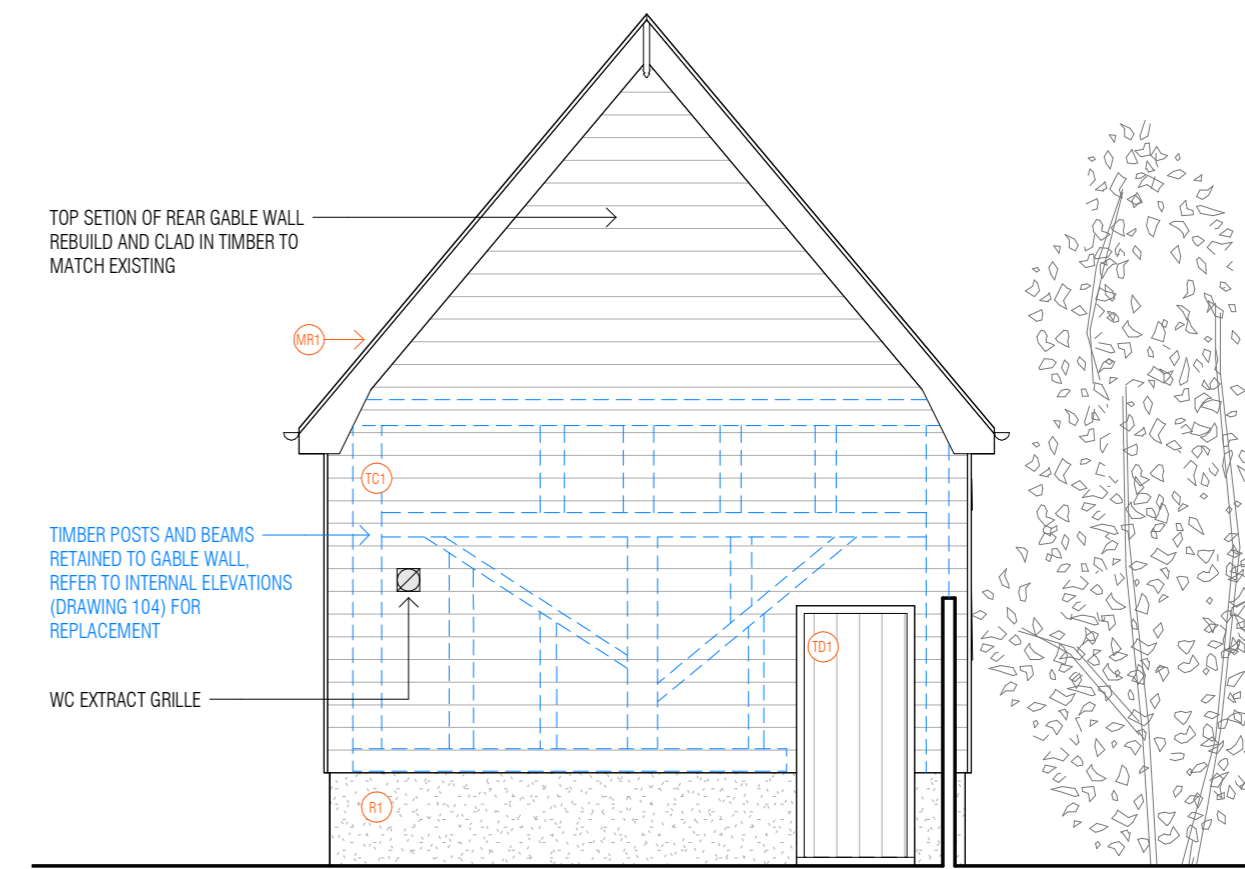

2 PROPOSED NORTH ELEVATION  
1:50

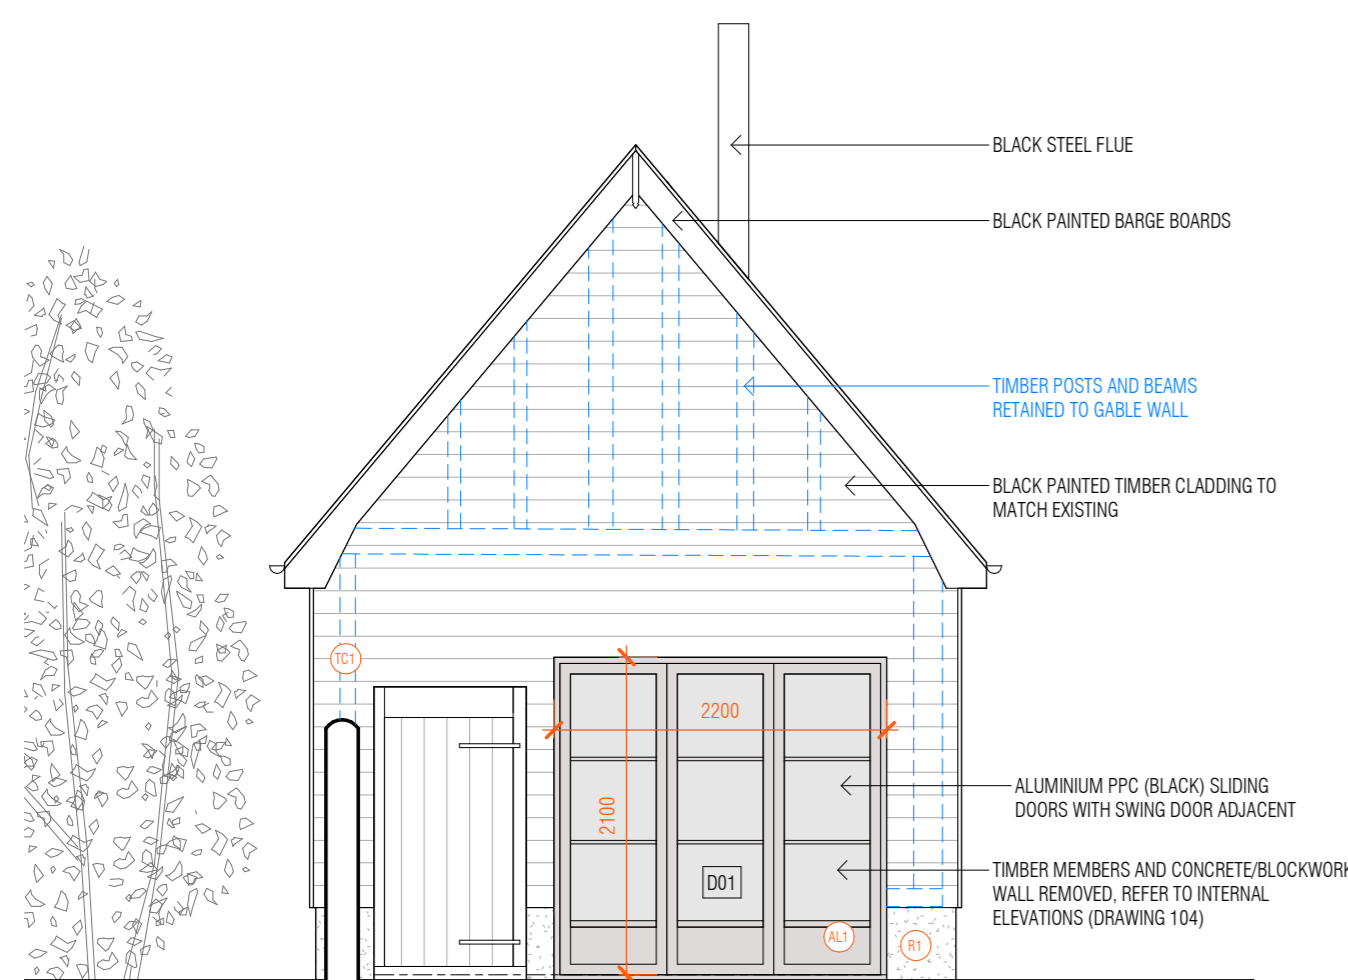

3 PROPOSED SOUTH ELEVATION  
1:50

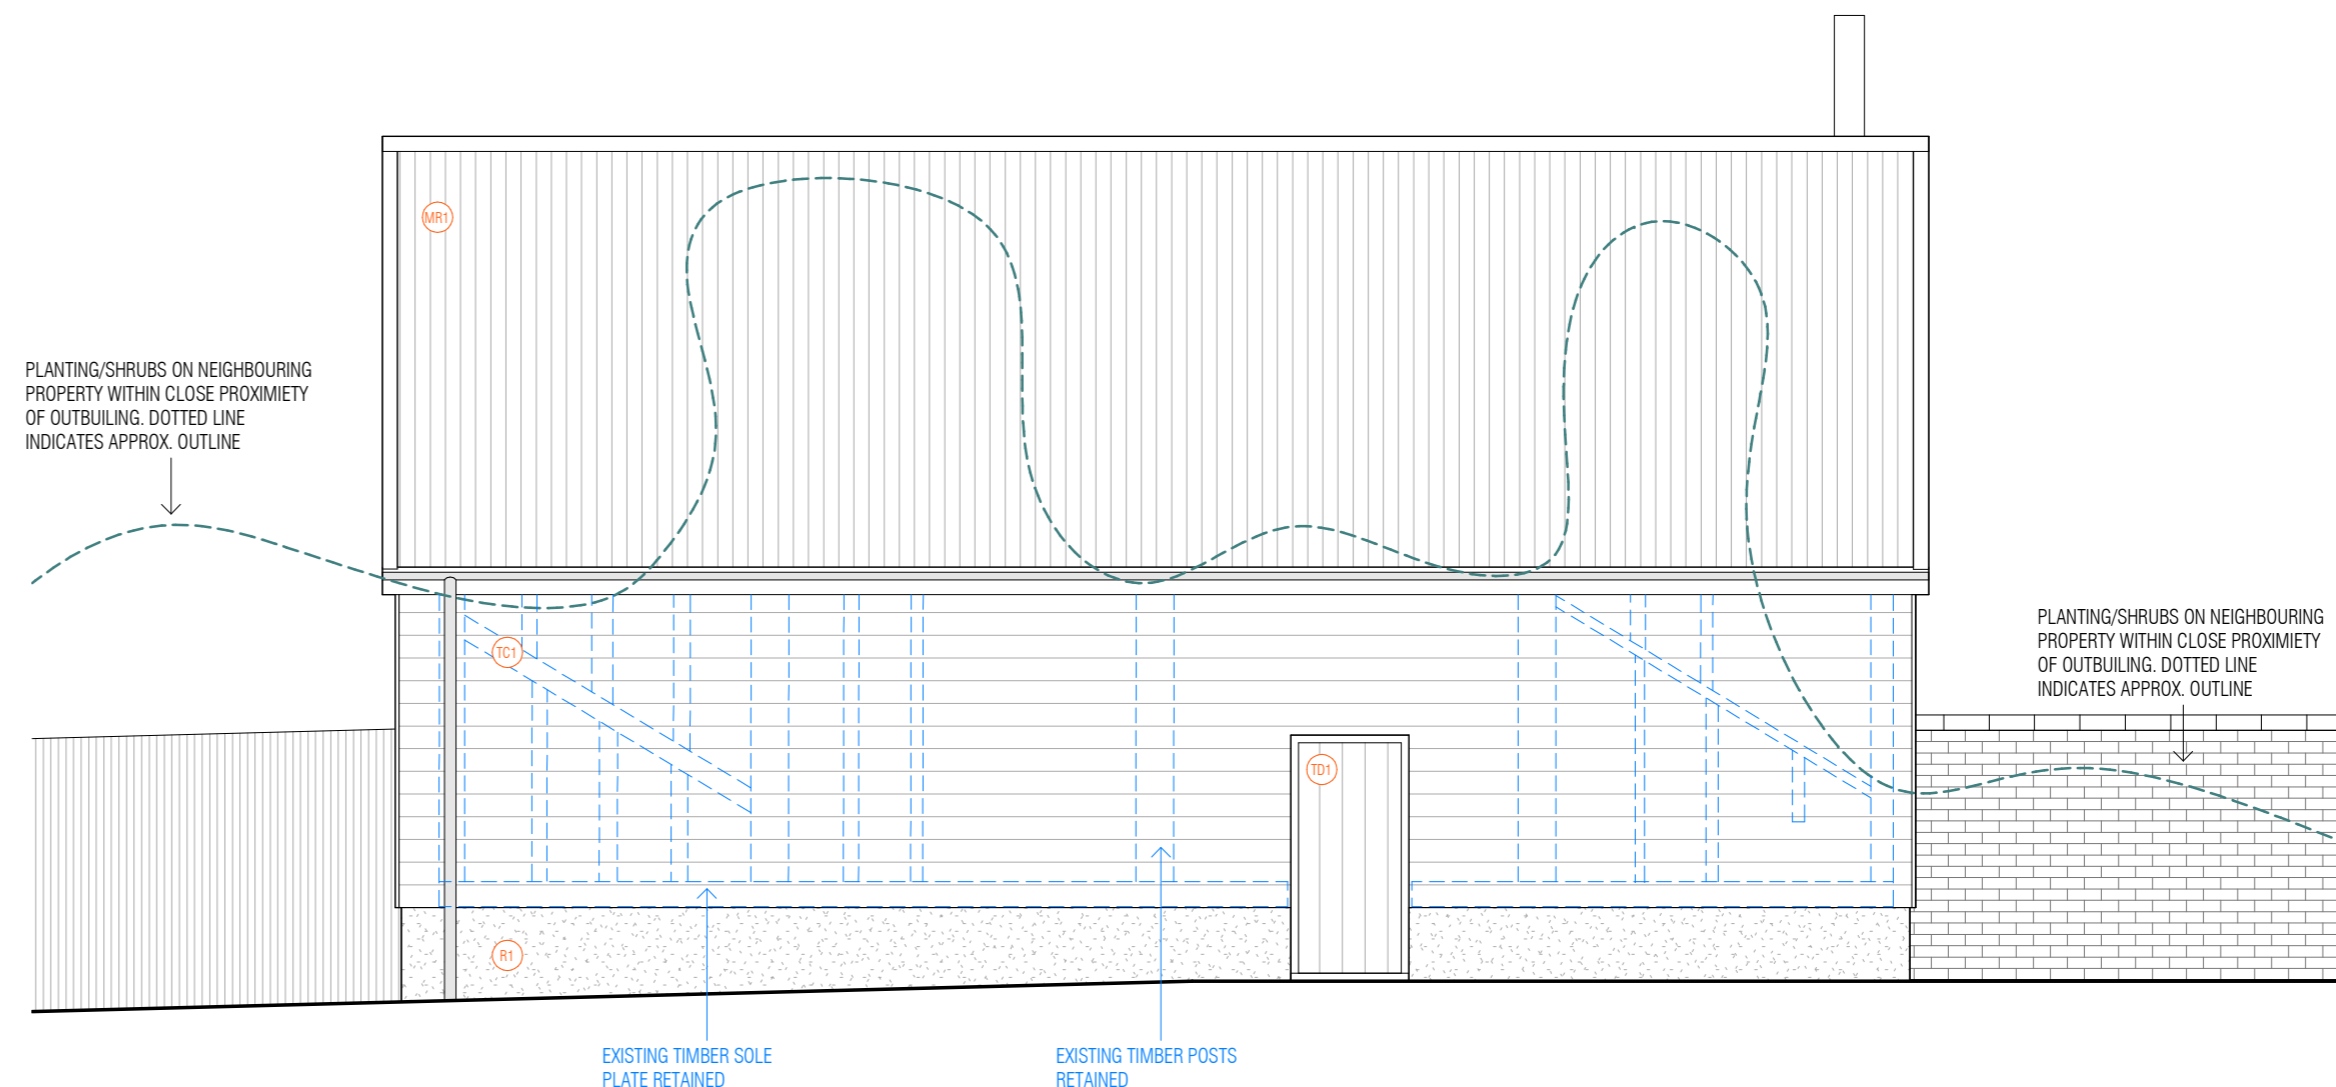

4 PROPOSED WEST ELEVATION  
1:50

- I 07.09.21 PLANNING CONDITIONS ISSUE
- H 09.08.21 DOOR/WINDOWS DESIGN AMENDED & EXPOSED CEILING RAFTERS ADDED
- G 21.07.21 SPIRAL STAIRCASE, STEAM POD ADDED
- F 29.06.21 WINDOWS DIMS ADDED
- E 26.02.21 PLANNING RE-ISSUE (RF)
- D 10.02.21 ROOFLIGHTS OMITTED
- C 09.02.21 UPDATED TO CONSERVATION OFFICERS COMMENTS
- B 30.12.20 ISSUE 02 FOR CLIENT
- A 22.12.20 ISSUE 01 FOR CLIENT REVIEW

ISSUE/DATE  
THESE DRAWINGS, PLANS AND SPECIFICATION ARE THE COPYRIGHT AND PROPERTY OF MAUDE + EDWARDS ARCHITECTS AND MUST NOT BE USED, REPRODUCED OR COPIED WHOLLY OR IN PART WITHOUT THE WRITTEN PERMISSION OF MAUDE + EDWARDS ARCHITECTS. ALL RIGHTS RESERVED.

VAN DIJK  
CLIENT  
GRANGE FARM  
PROJECT  
POTASH LANE, IP14 4SL  
SITE ADDRESS  
PROPOSED ELEVATIONS  
DRAWING TITLE  
PLANNING (PL)  
PROJECT STAGE

maude + edwards architects

SCALE: As indicated @A2

2017.PL 401

DRAWN BY: RM