


DO NOT SCALE THIS DOCUMENT - USE FIGURED DIMENSIONS ONLY  
 ALL DIMENSIONS MUST BE CHECKED ON SITE PRIOR TO COMMENCEMENT OF ANY RELATED WORKS.  
 THIS DOCUMENT IS COPYRIGHT OF THE ORIGINATOR, IT MUST NOT BE ALTERED, REPRODUCED OR DISTRIBUTED WITHOUT PRIOR CONSENT.  
 THIS DOCUMENT MUST BE READ IN CONJUNCTION WITH ALL SUPPORTING DOCUMENTS PRODUCED BY THE ORIGINATOR AND OTHER PROJECT DISCIPLINES.  
 OS MAPPING OBTAINED FROM PROMAP LICENCE No. 100022432 REPRODUCED BY BERRYS UNDER OS LICENCE No. 100003668  
 DISCLAIMER NOTES:




SCALE BAR & NORTH POINT:

 


BEECH HOUSE  
 SHREWSBURY BUSINESS PARK  
 SHREWSBURY  
 SHROPSHIRE  
 SY2 8EG  
 TEL: 01743 271697  
 shrewsbury@berrys-uk.com  
 www.berrys-uk.com

ORIGINATING OFFICE:

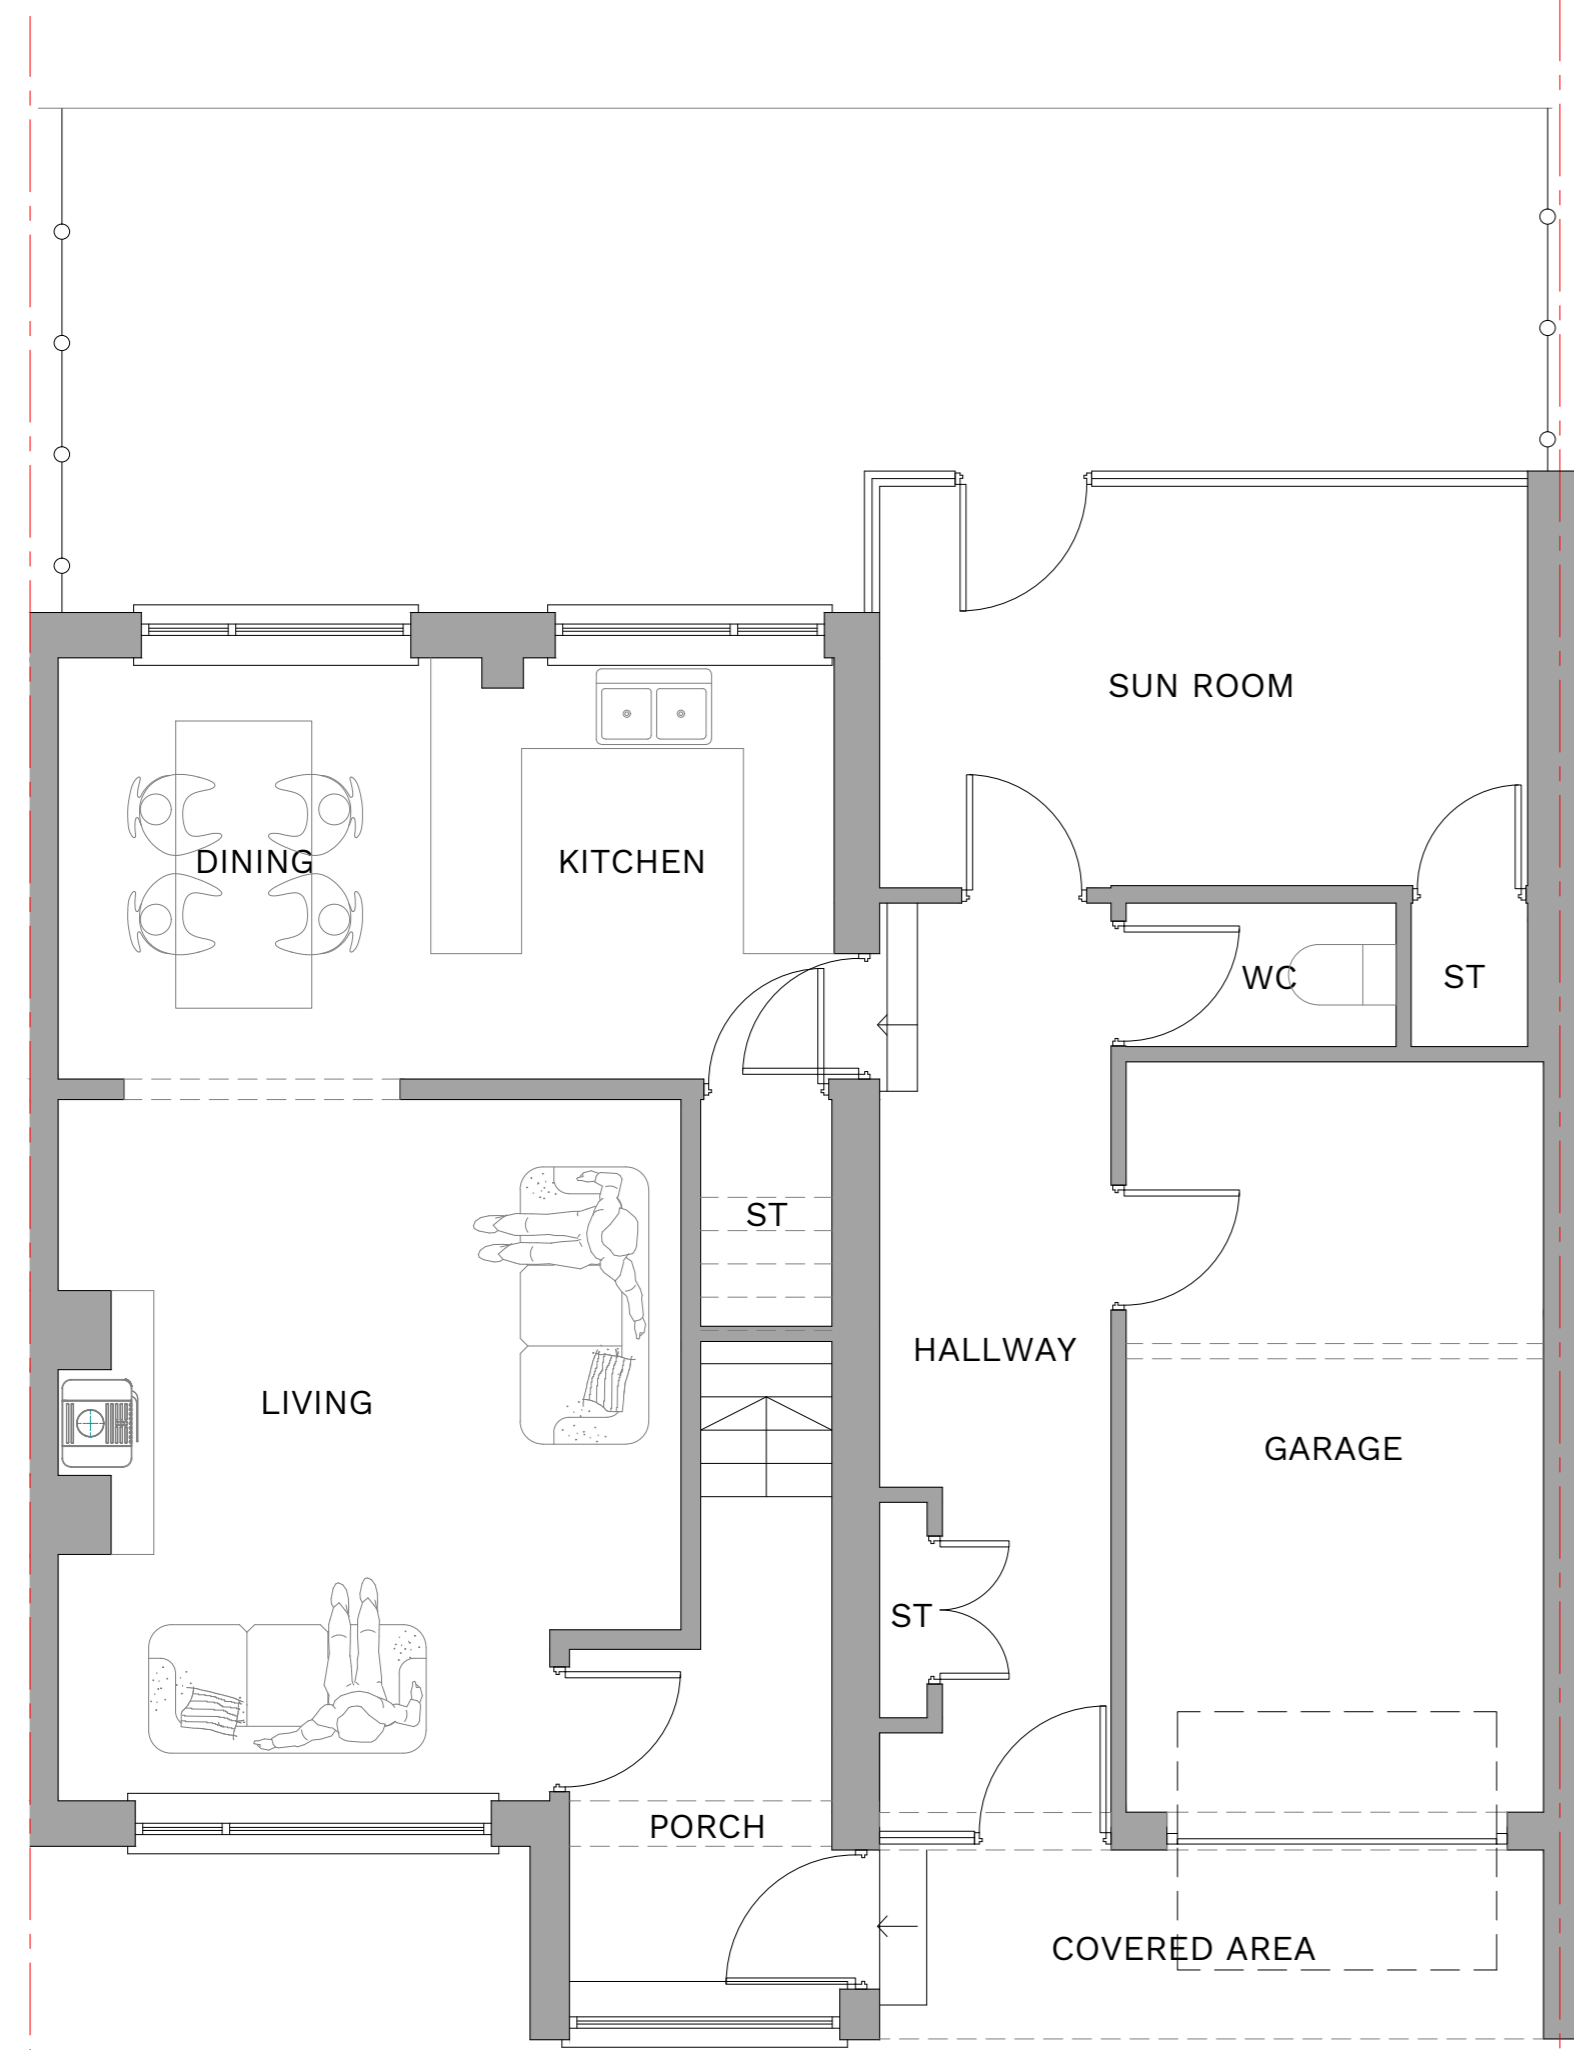

EXISTING GROUND FLOOR PLAN

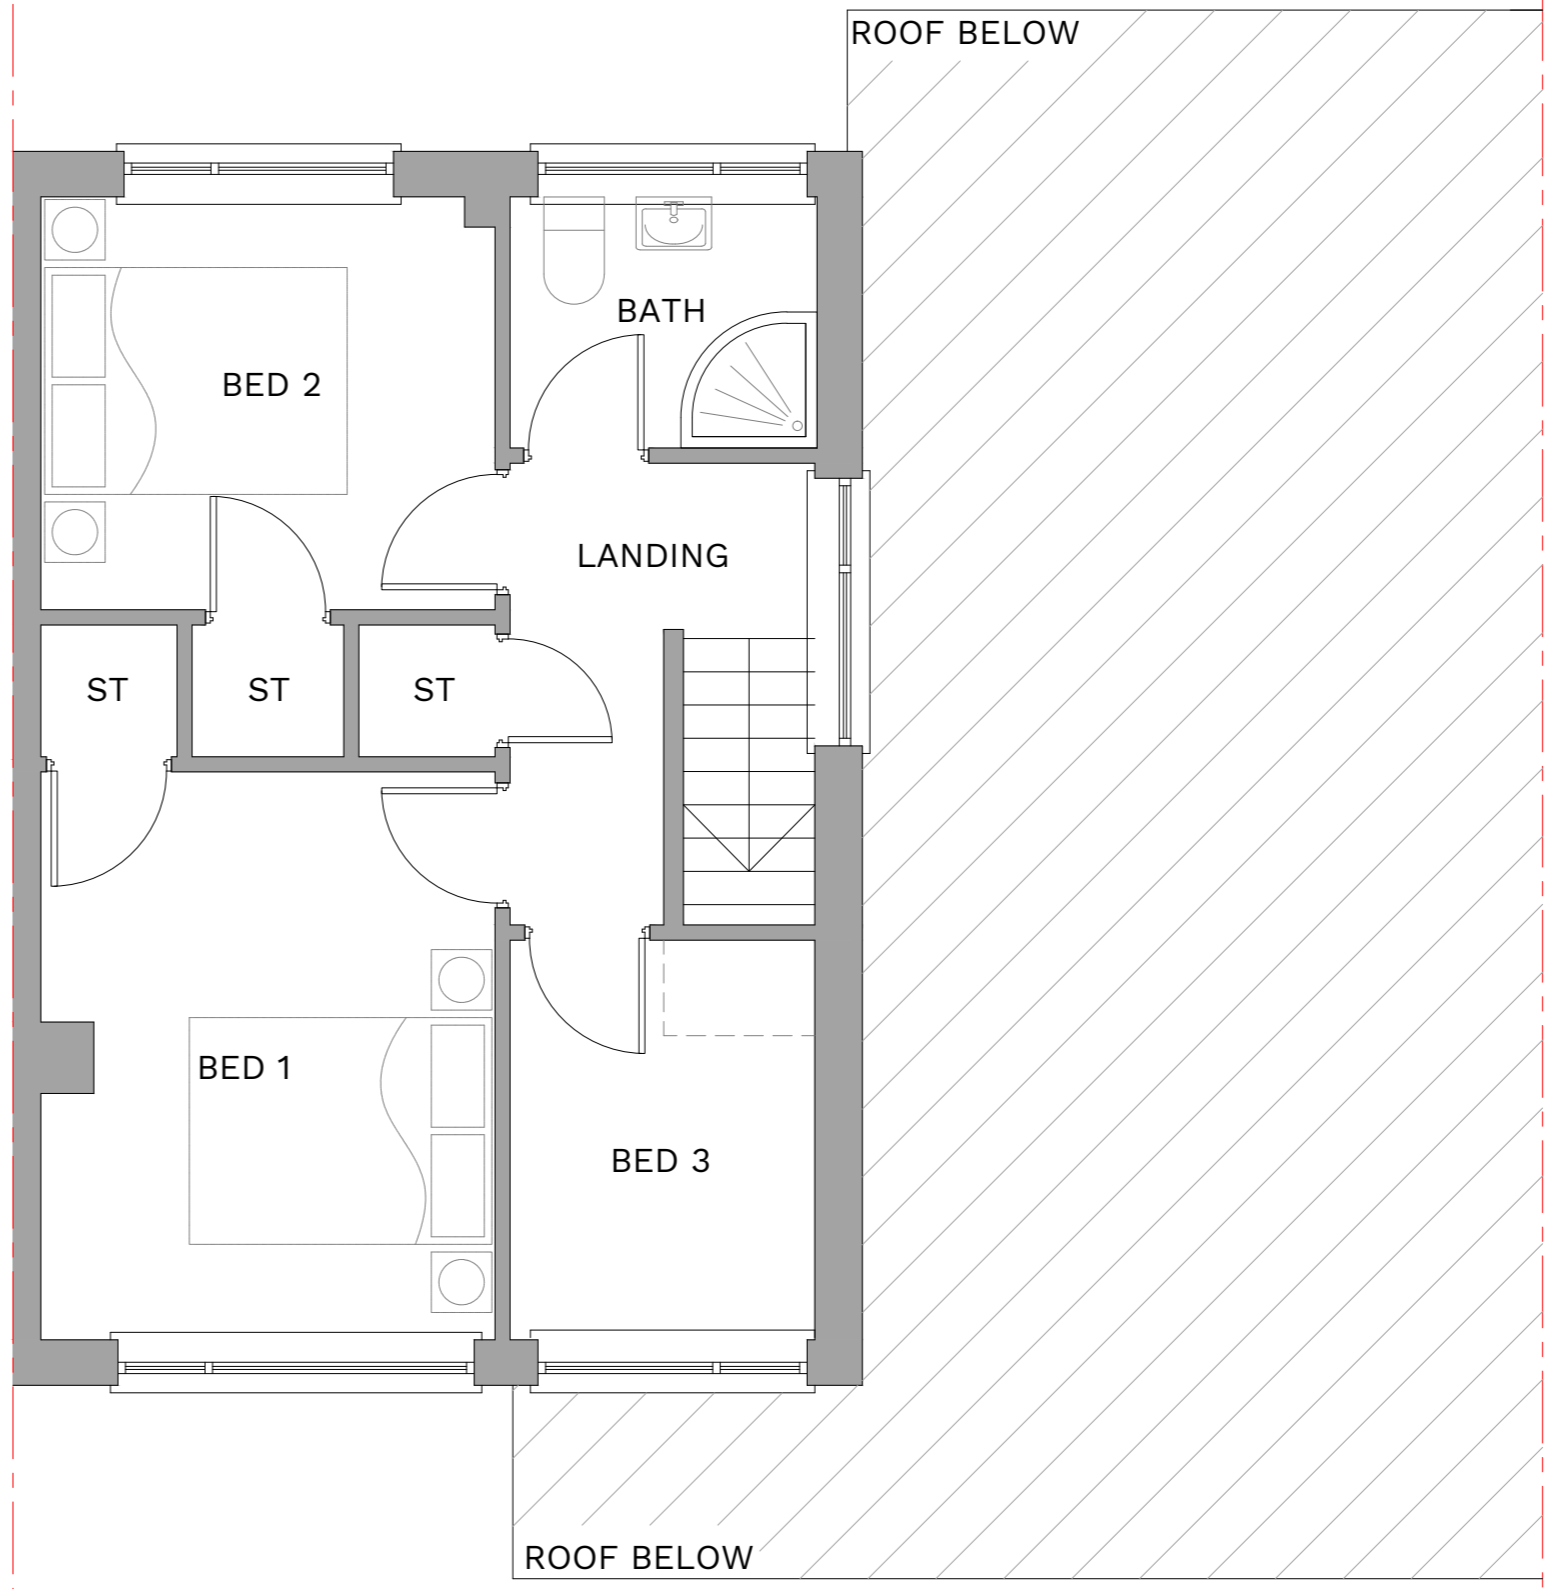

EXISTING FIRST FLOOR PLAN

REV	DESCRIPTION	DATE	BY	CHKD
-	-	00.00.00	-	-



STATUS: INFORMATION	
CLIENT:	Mr. Lee Andrew
PROJECT:	Extension to Dwelling 41 Rhoslan, Guilsfield Welshpool
DRAWING:	Existing GF and FF Plan
SCALE @ A2:	DRAWN BY: CHKD BY: DATE:
1:50	AW CHK BY: 12.04.21
DRAWING No:	REVISION:
SA40159 -BRY- 00- PL- A - 03	-