

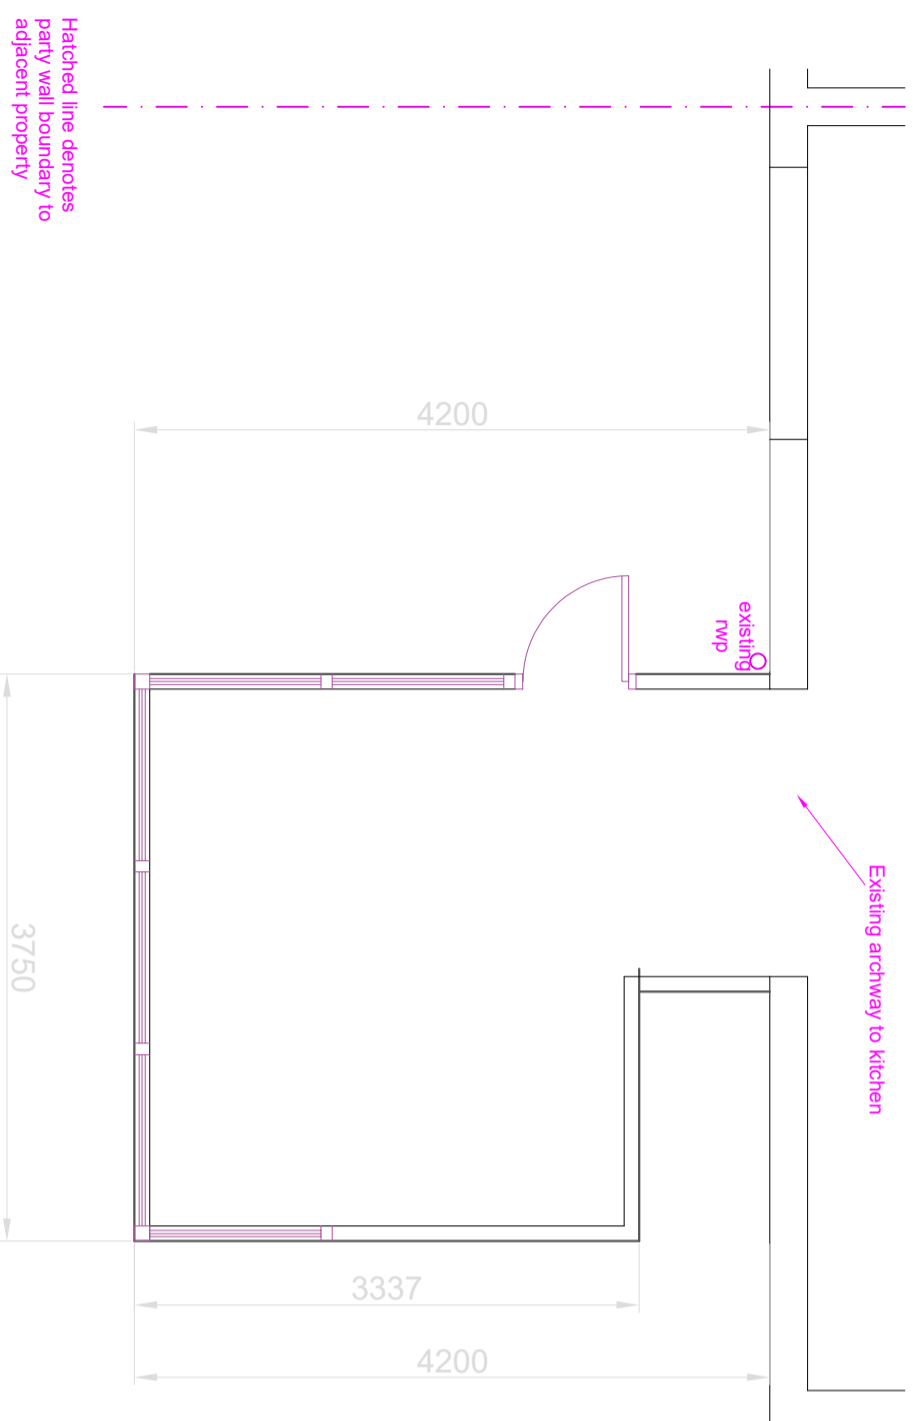



# Proposed ground floor plan (Scale 1:50)

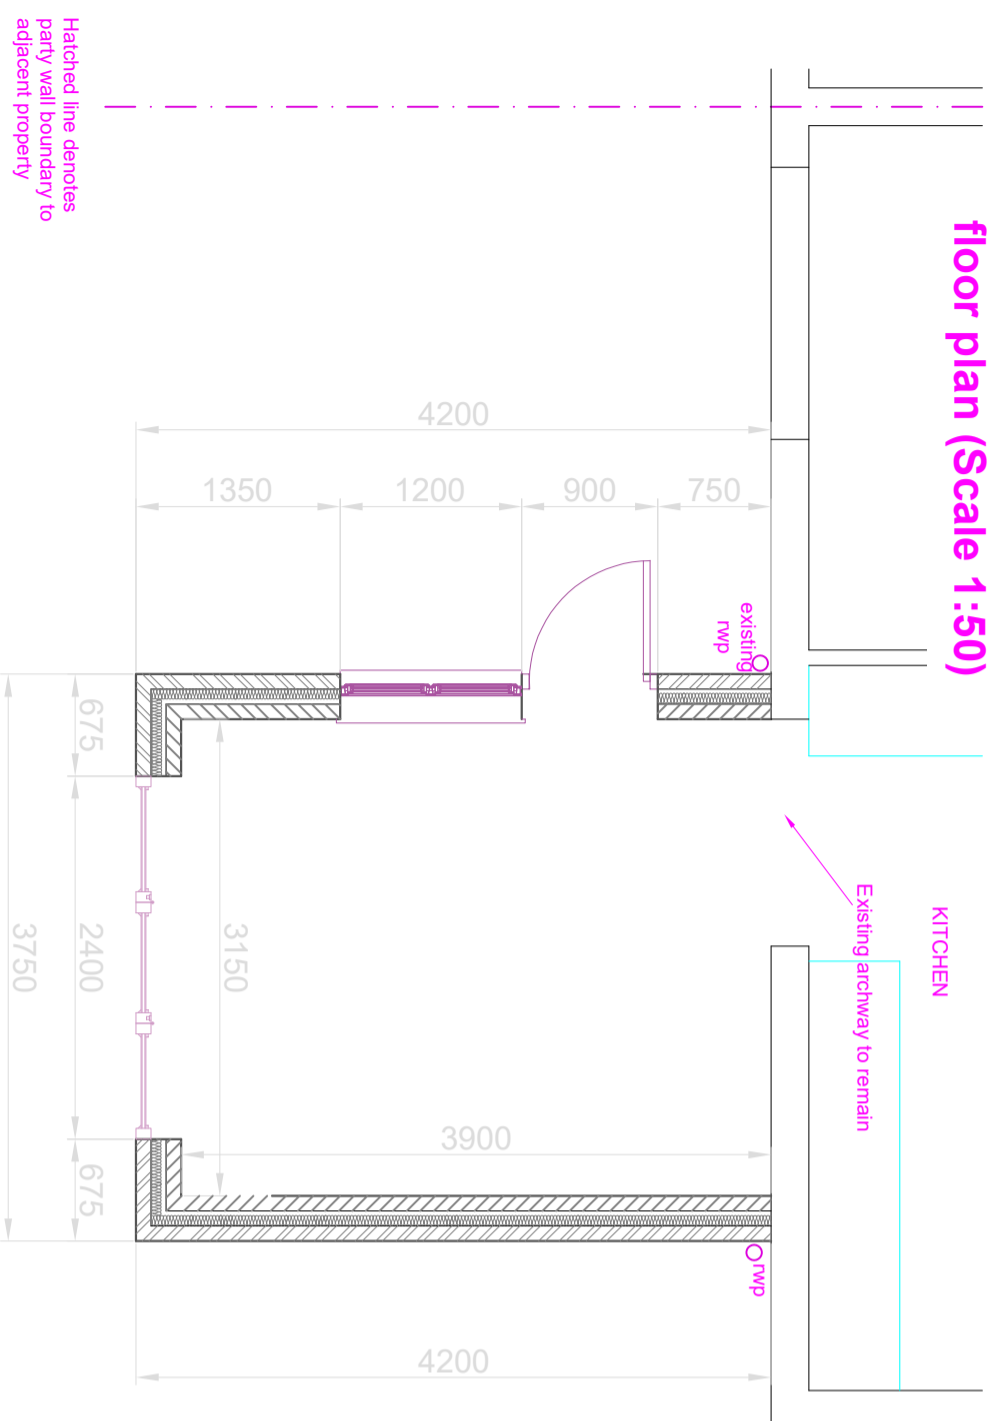

THIS DRAWING IS COPYRIGHT OF PAUL MART SURVEYING.  
THIS DRAWING SHOULD BE READ IN CONJUNCTION WITH  
OTHER DOCUMENTS PRODUCED FOR THIS PROJECT.  
ONLY FIGURED DIMENSIONS SHOULD BE RELIED UPON.  
DISCREPANCIES TO BE REPORTED TO THE ARCHITECTS

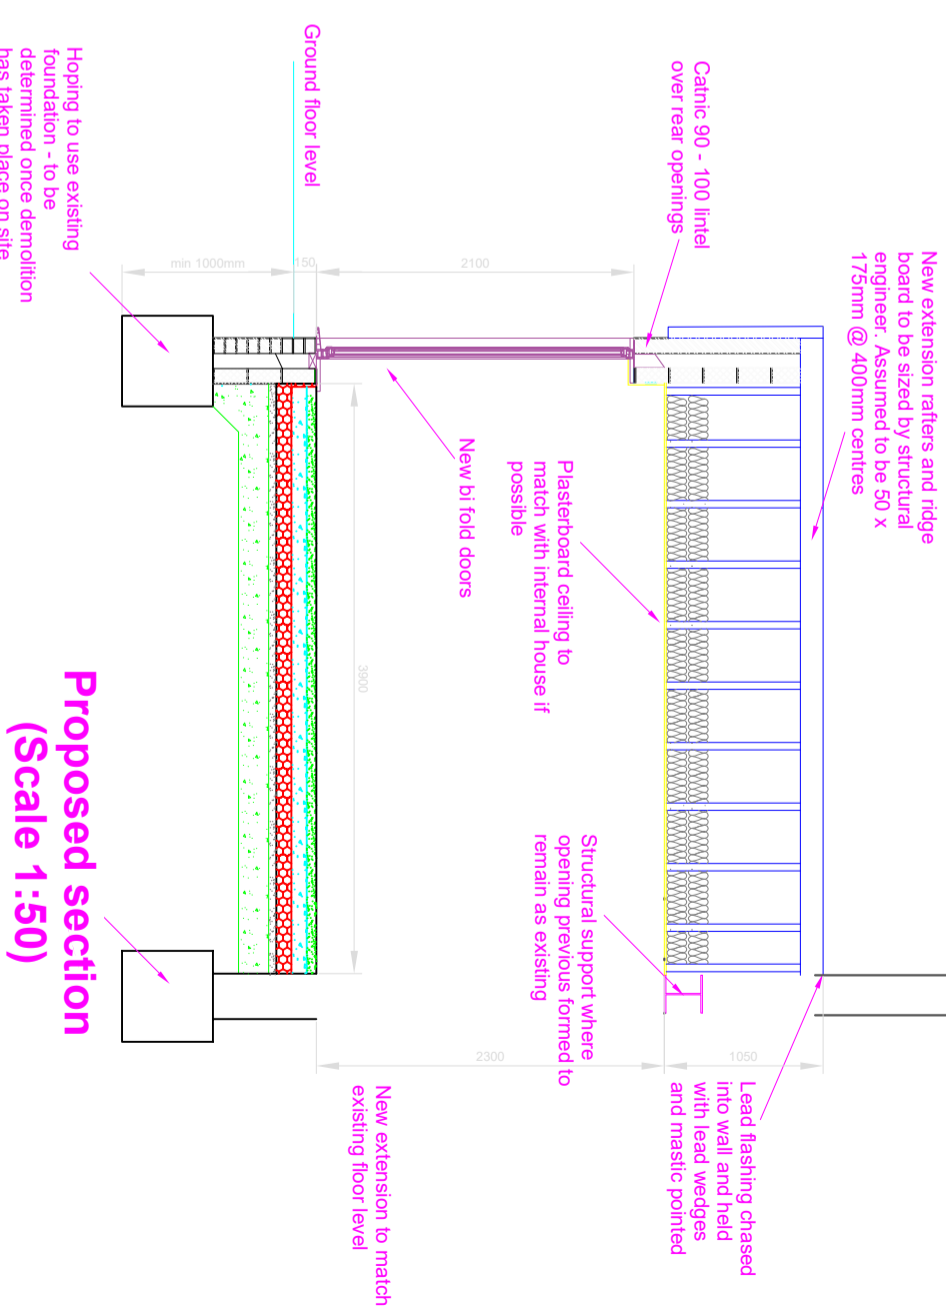

# Proposed section (Scale 1:50)

 

# Existing ground floor plan (Scale 1:50)

**PROJECT**  
171 CHURCHILL AVENUE, AYLESBURY, BUCKS

**DRAWING TITLE**  
EXISTING AND PROPOSED FLOOR PLAN AND SECTION

**Paul Mart Surveying**

21 Grebe Drive  
Leighton Buzzard,  
Beds.  
LU7 4BG

Telephone 07933 235630  
E-mail paulmart@hotmail.co.uk

**CLIENT**  
MR K TAYLOR

**DRAWN BY** PM  
**DATE** 30/08/21

**SCALE** 1:50  
**STATUS** Planning

**DRAWING NUMBER** 171CA/01  
**REVISION** -