



CONTEXTUAL SITE ELEVATION A




CONTEXTUAL SITE ELEVATION B

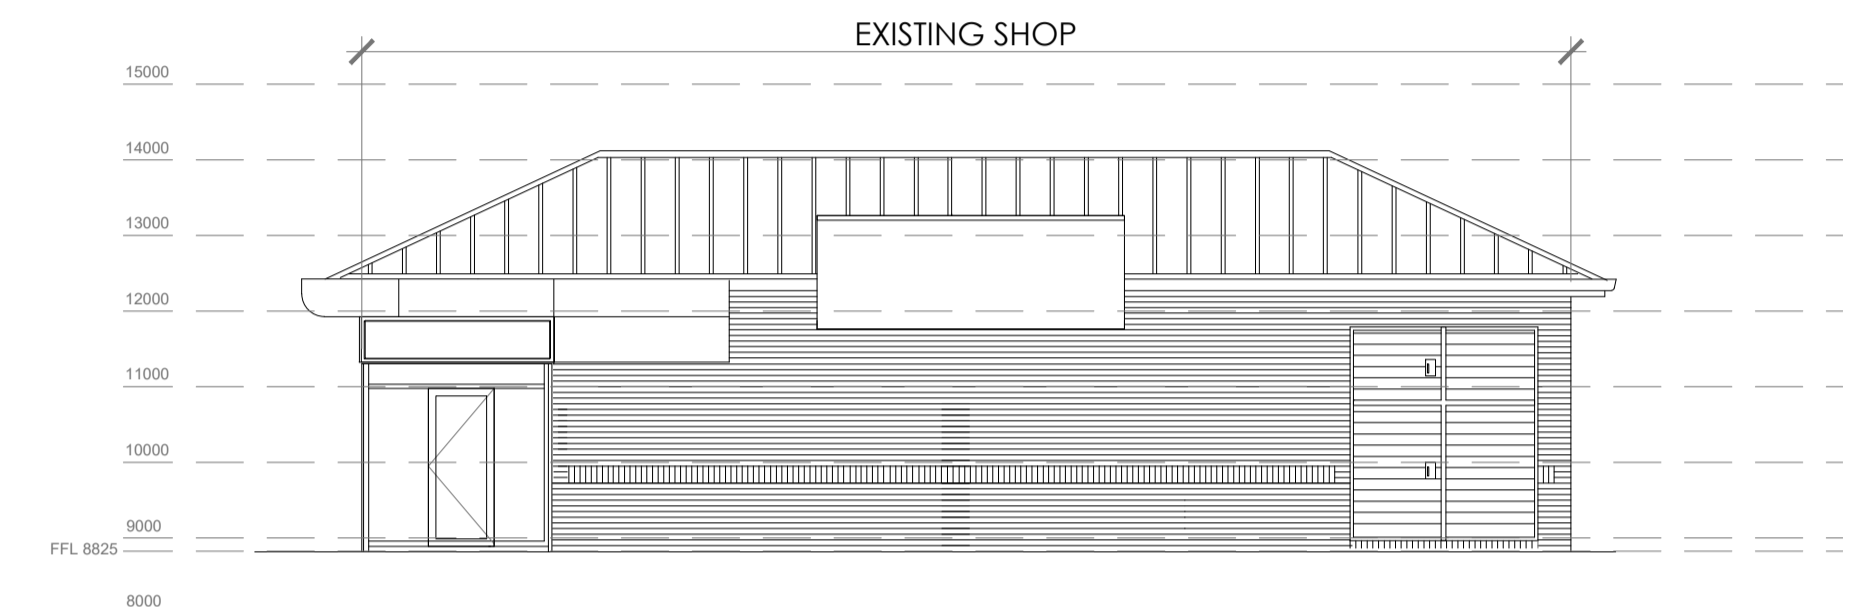

EXISTING SHOP ELEVATION B

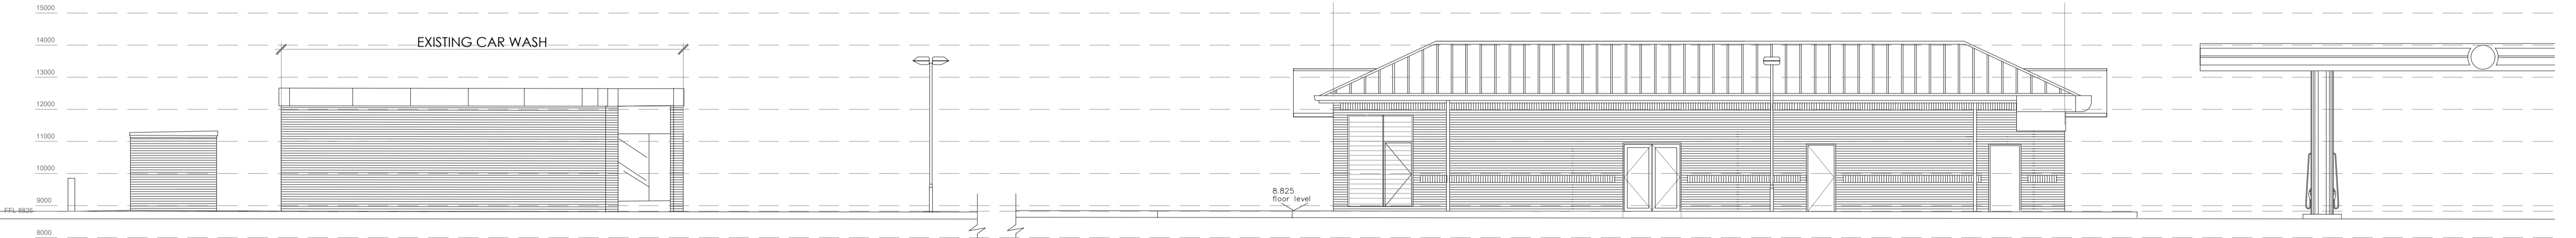

CONTEXTUAL SITE ELEVATION C

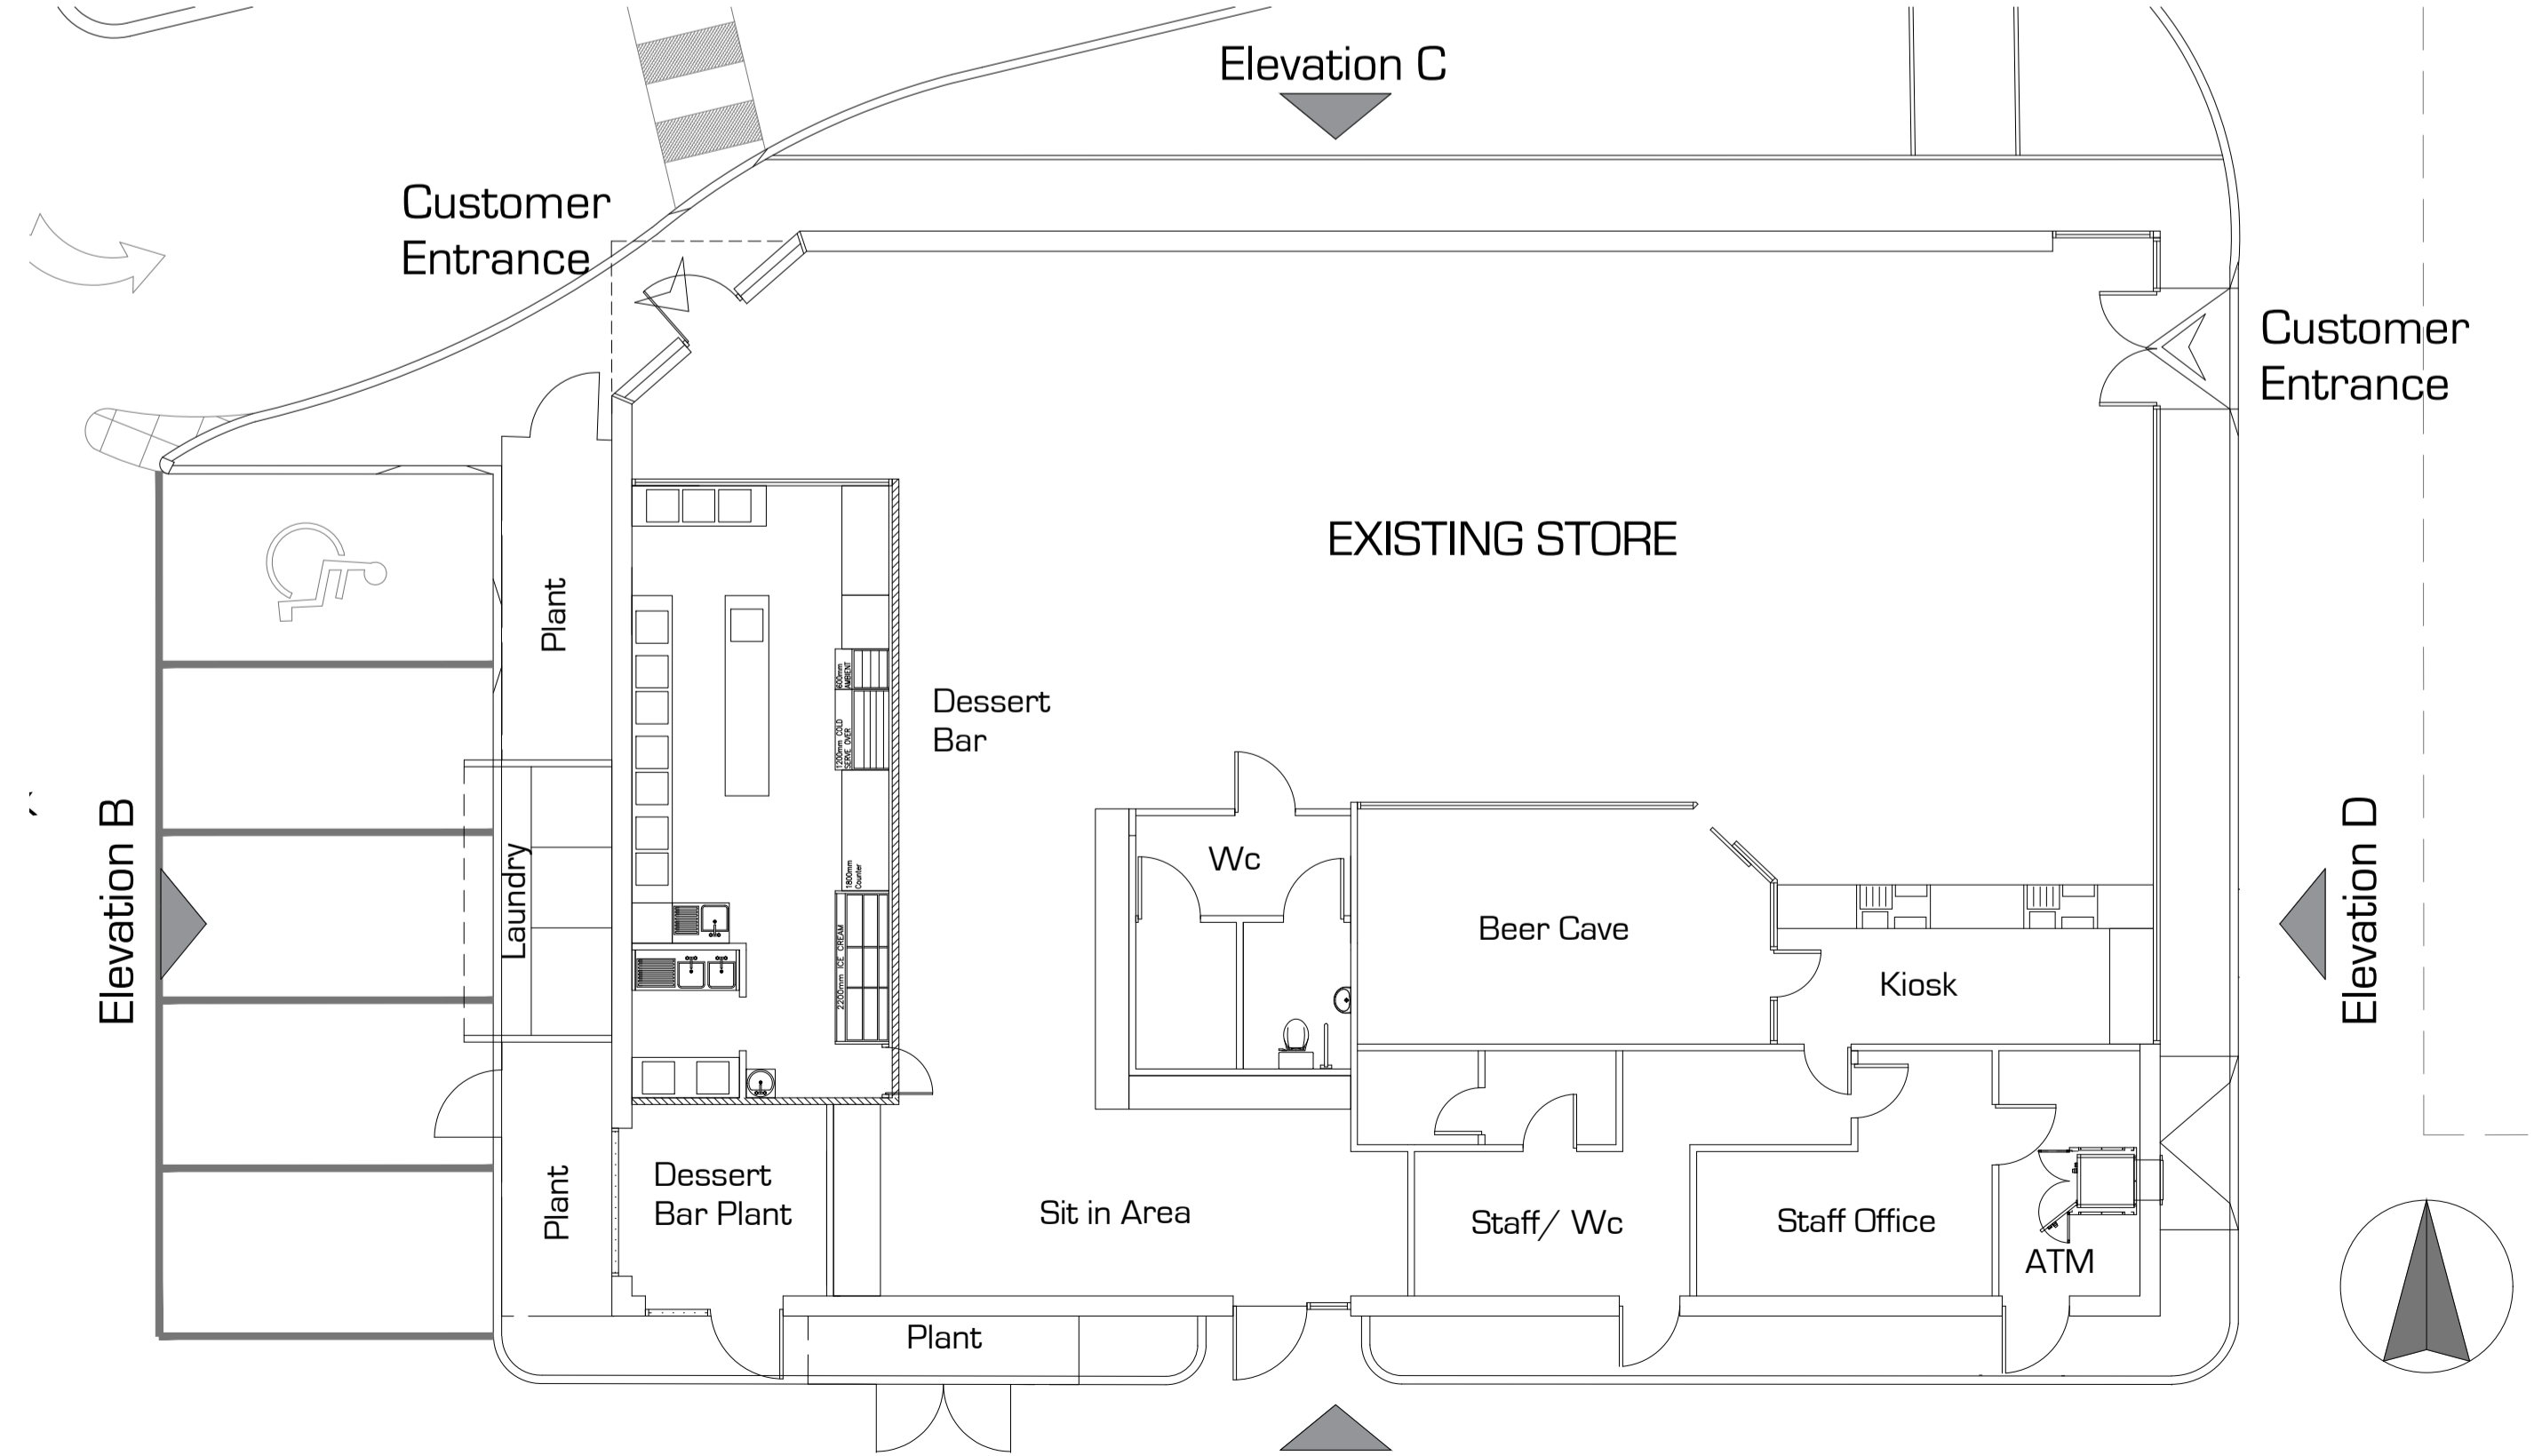


EXISTING SHOP FLOOR PLAN



CONTEXTUAL SITE ELEVATION D



EXISTING SHOP ELEVATION D

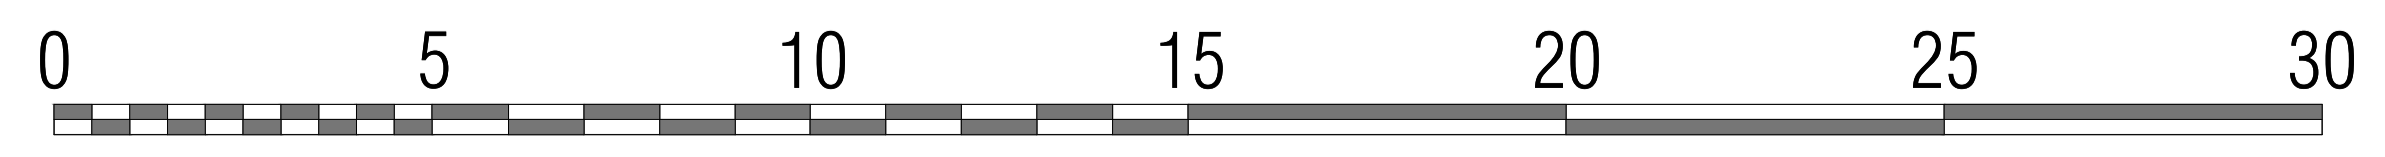

Castlecroft Business Centre Tom Johnston Road Dundee DD4 8XD
T: 01382 774111 F: 01382 793362 mail@amcaarchitect.co.uk

Job
Proposed Extension to Autoport Paisley Road West Glasgow G51 1RP

Drawing
EXISTING SHOP PLAN & ELEVATIONS

Date MAY 2020 Scale 1:100 @ A1

Job No 3842 Drwg No PL_003 Rev

CAD Ref: 3842_PL_003_EXISTING SHOP PLAN & ELEVATIONS.dwg