


1. Do not scale off this drawing. Use figured dimensions only
2. All dimensions are in millimeters unless otherwise noted
3. All dimensions to be checked on site.
4. All omissions & discrepancies to be reported to the architect immediately
5. Check site conditions prior to commencement of works
6. This drawings is to be read in conjunction with other consultants & specialists drawings

Rev	Description	Date
P0	1 Draft Issue	17.09.21
C	2 Issued For Planning	07.10.21
M		

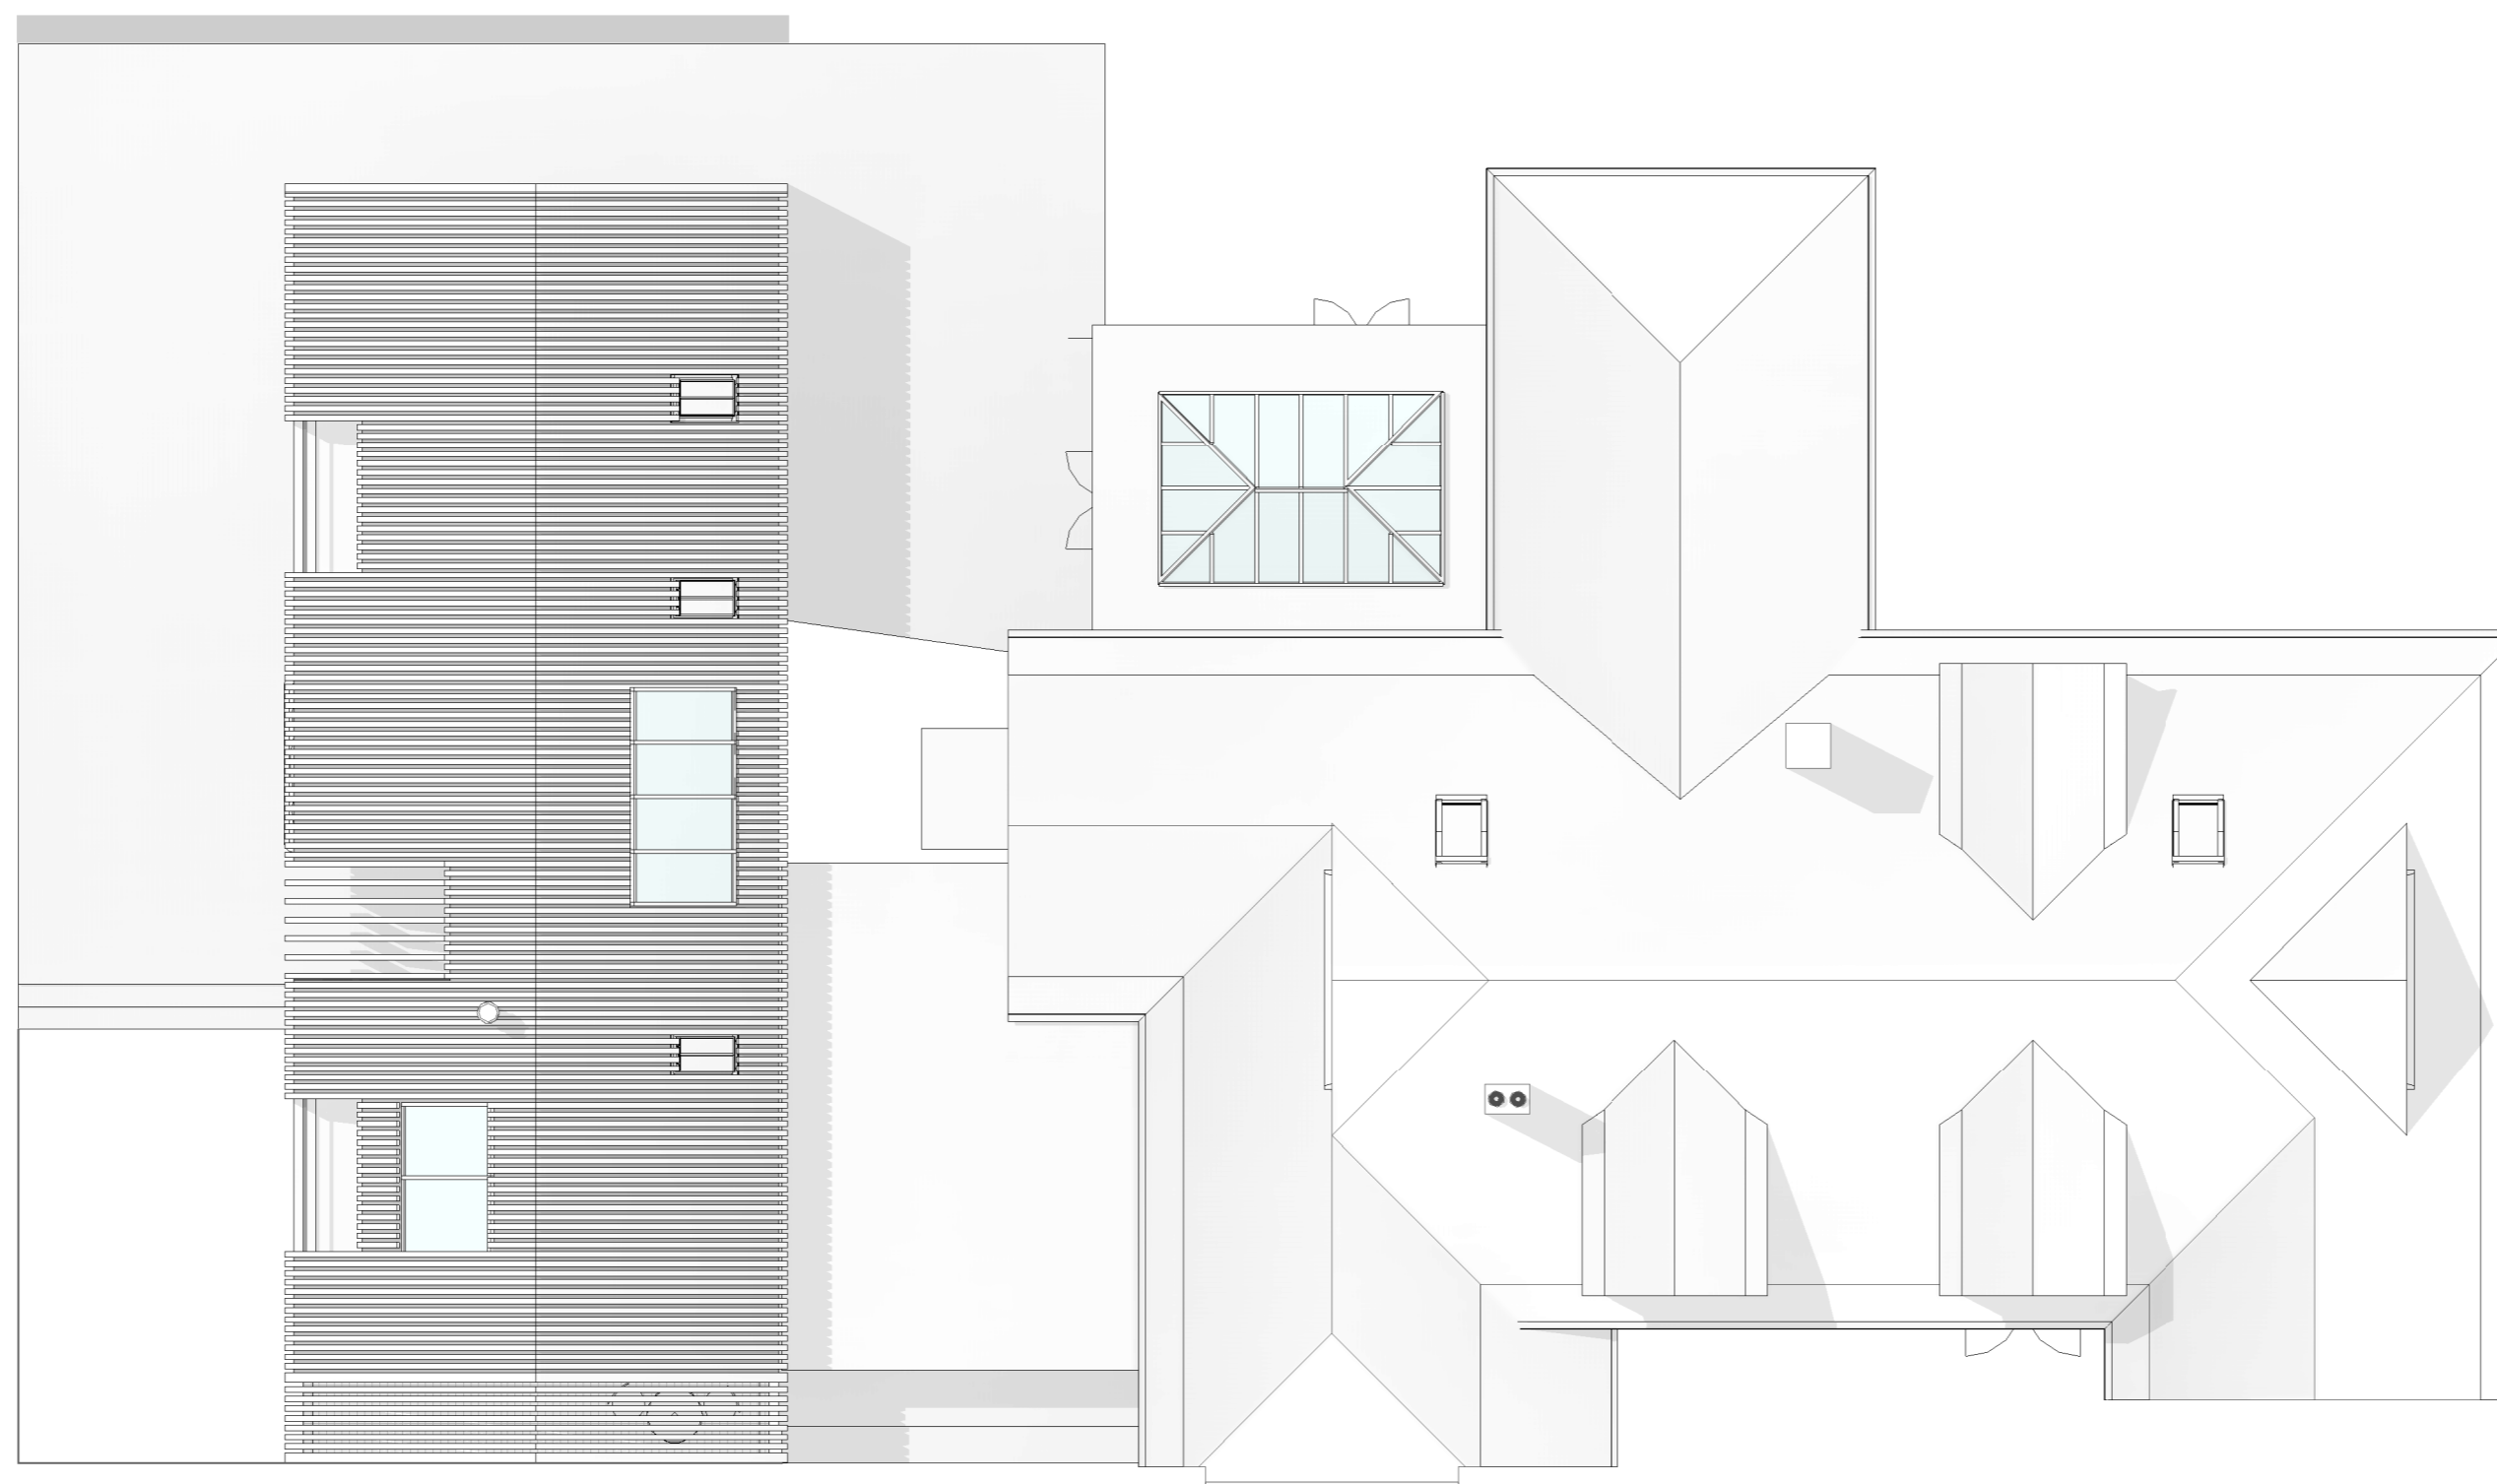

0122 - Proposed Roof Level
1 : 100

EDWARDS ARCHITECTURE

4 Vita House, Fish Quay, North Shields. NE30 1JA
T: 0191 649 8404
E: info@edwardsarchitecture.co.uk
W: www.edwardsarchitecture.co.uk

Project
20057 - Heighley Wood Extension
Mr J Ross
Drawing Title
Proposed Roof Plan

Scale at A1
1 : 100

Information Issued

Project	Originator	Volume	Locat.	Type	Role	Number	Rev
20057	EArch	PL	RF	DR	A	0122	CMRE2