



1. Do not scale off this drawing. Use figured dimensions only
2. All dimensions are in millimeters unless otherwise noted
3. All dimensions to be checked on site.
4. All omissions & discrepancies to be reported to the architect immediately
5. Check site conditions prior to commencement of works
6. This drawings is to be read in conjunction with other consultants & specialists drawings

Rev	Description	Date
PO 1	Draft Issue	17.09.21
C 2	Issued For Planning	07.10.21
M		

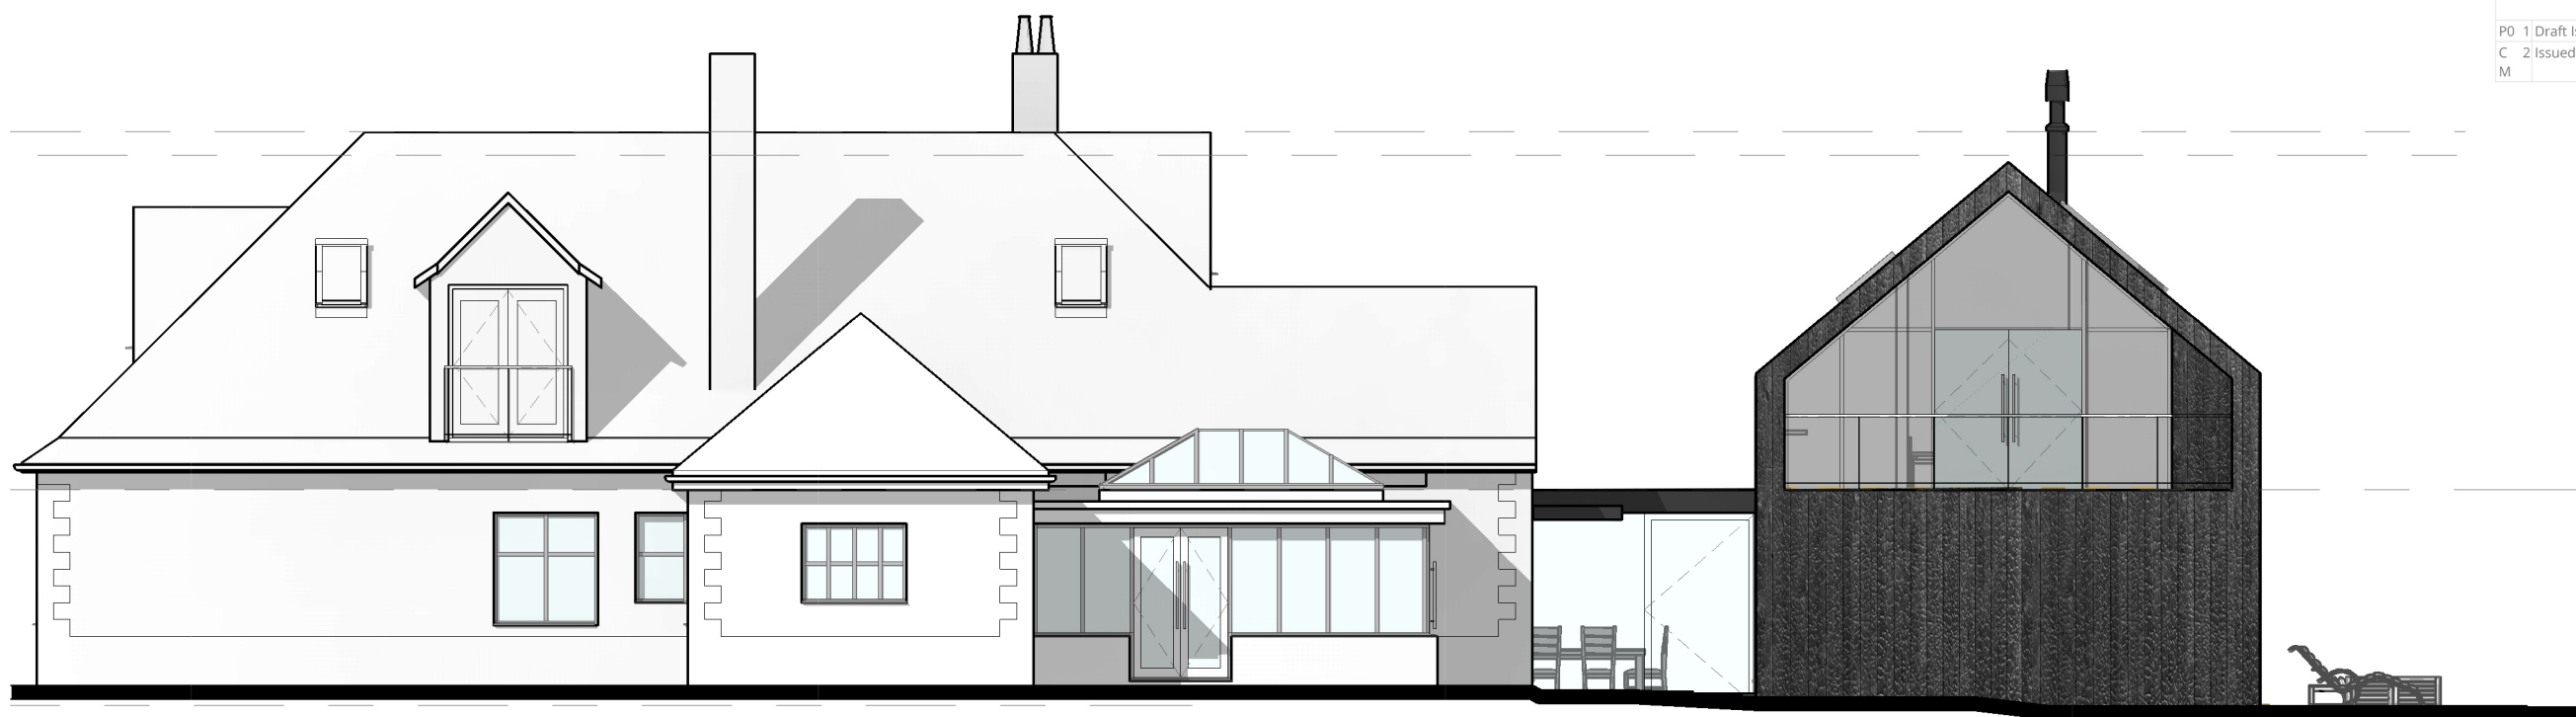

Proposed North Elevation

1 : 100

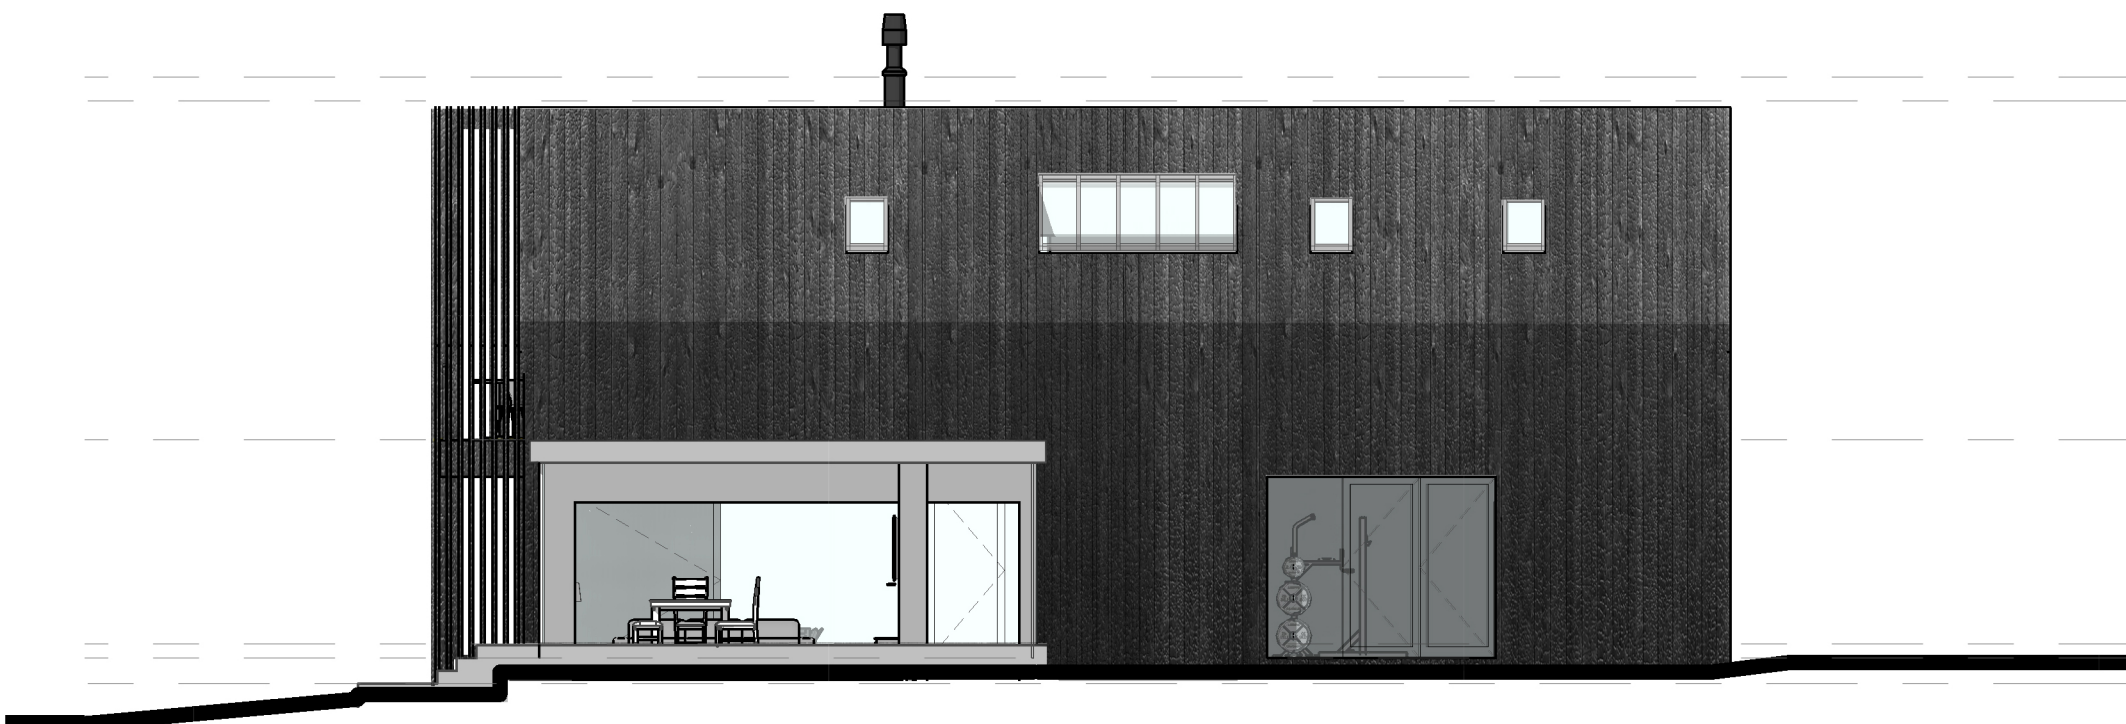

Proposed East Elevation

1 : 100

**EDWARDS**  
ARCHITECTURE

4 Vita House, Fish Quay, North Shields. NE30 1JA  
T: 0191 649 8404  
E: info@edwardsarchitecture.co.uk  
W: www.edwardsarchitecture.co.uk

Project  
**20057 - Heighley Wood Extension**  
Mr J Ross  
Drawing Title  
Proposed North and East Elevation

Scale at A3  
1 : 100

Information Issued

Project Originator Volume Locat. Type Role Number Rev

20057 - EArch - PL - EL - DR - A - 0131 - CMRE2