


1. Do not scale off this drawing. Use figured dimensions only
2. All dimensions are in millimeters unless otherwise noted
3. All dimensions to be checked on site.
4. All omissions & discrepancies to be reported to the architect immediately
5. Check site conditions prior to commencement of works
6. This drawings is to be read in conjunction with other consultants & specialists drawings

Rev	Description	Date
P0	1 Draft Issue	17.09.21
C	2 Issued For Planning	07.10.21
M		

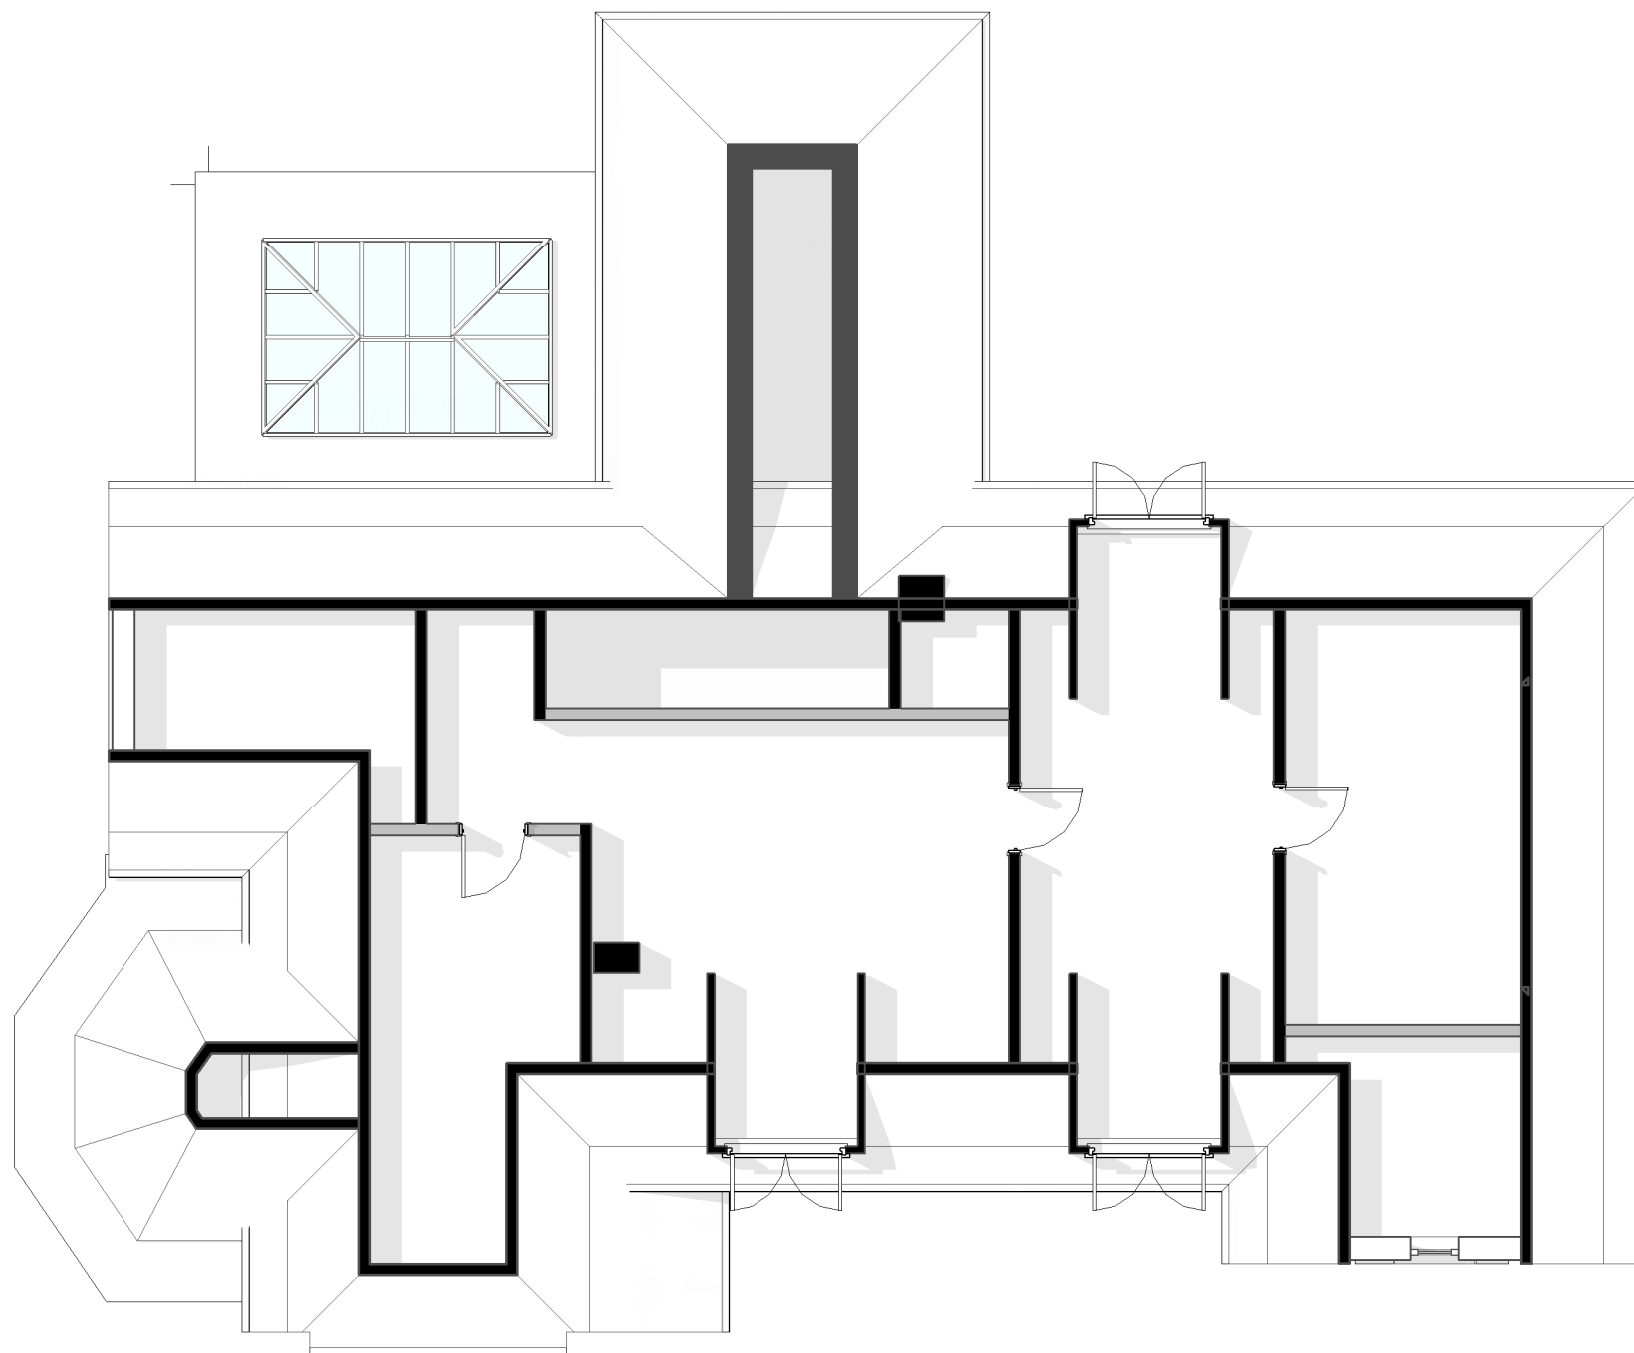

0012 - Existing First Floor Plan  
1 : 100

# EDWARDS ARCHITECTURE

4 Vita House, Fish Quay, North Shields. NE30 1JA  
T: 0191 649 8404  
E: info@edwardsarchitecture.co.uk  
W: www.edwardsarchitecture.co.uk

Project  
**20057 - Heighley Wood Extension**  
Mr J Ross  
Drawing Title  
Existing First Floor Plan

Scale at A3      Information Issued  
1 : 100

Project    Originator    Volume    Locat.    Type    Role    Number    Rev  
**20057 - EArch - PL - FF - DR - A - 0012 - CMRE2**