



1. Do not scale off this drawing. Use figured dimensions only
2. All dimensions are in millimeters unless otherwise noted
3. All dimensions to be checked on site.
4. All omissions & discrepancies to be reported to the architect immediately
5. Check site conditions prior to commencement of works
6. This drawing is to be read in conjunction with other consultants & specialists drawings

Rev	Description	Date
P0	1 Draft Issue	17.09.21
C	2 Issued For Planning	07.10.21
M		

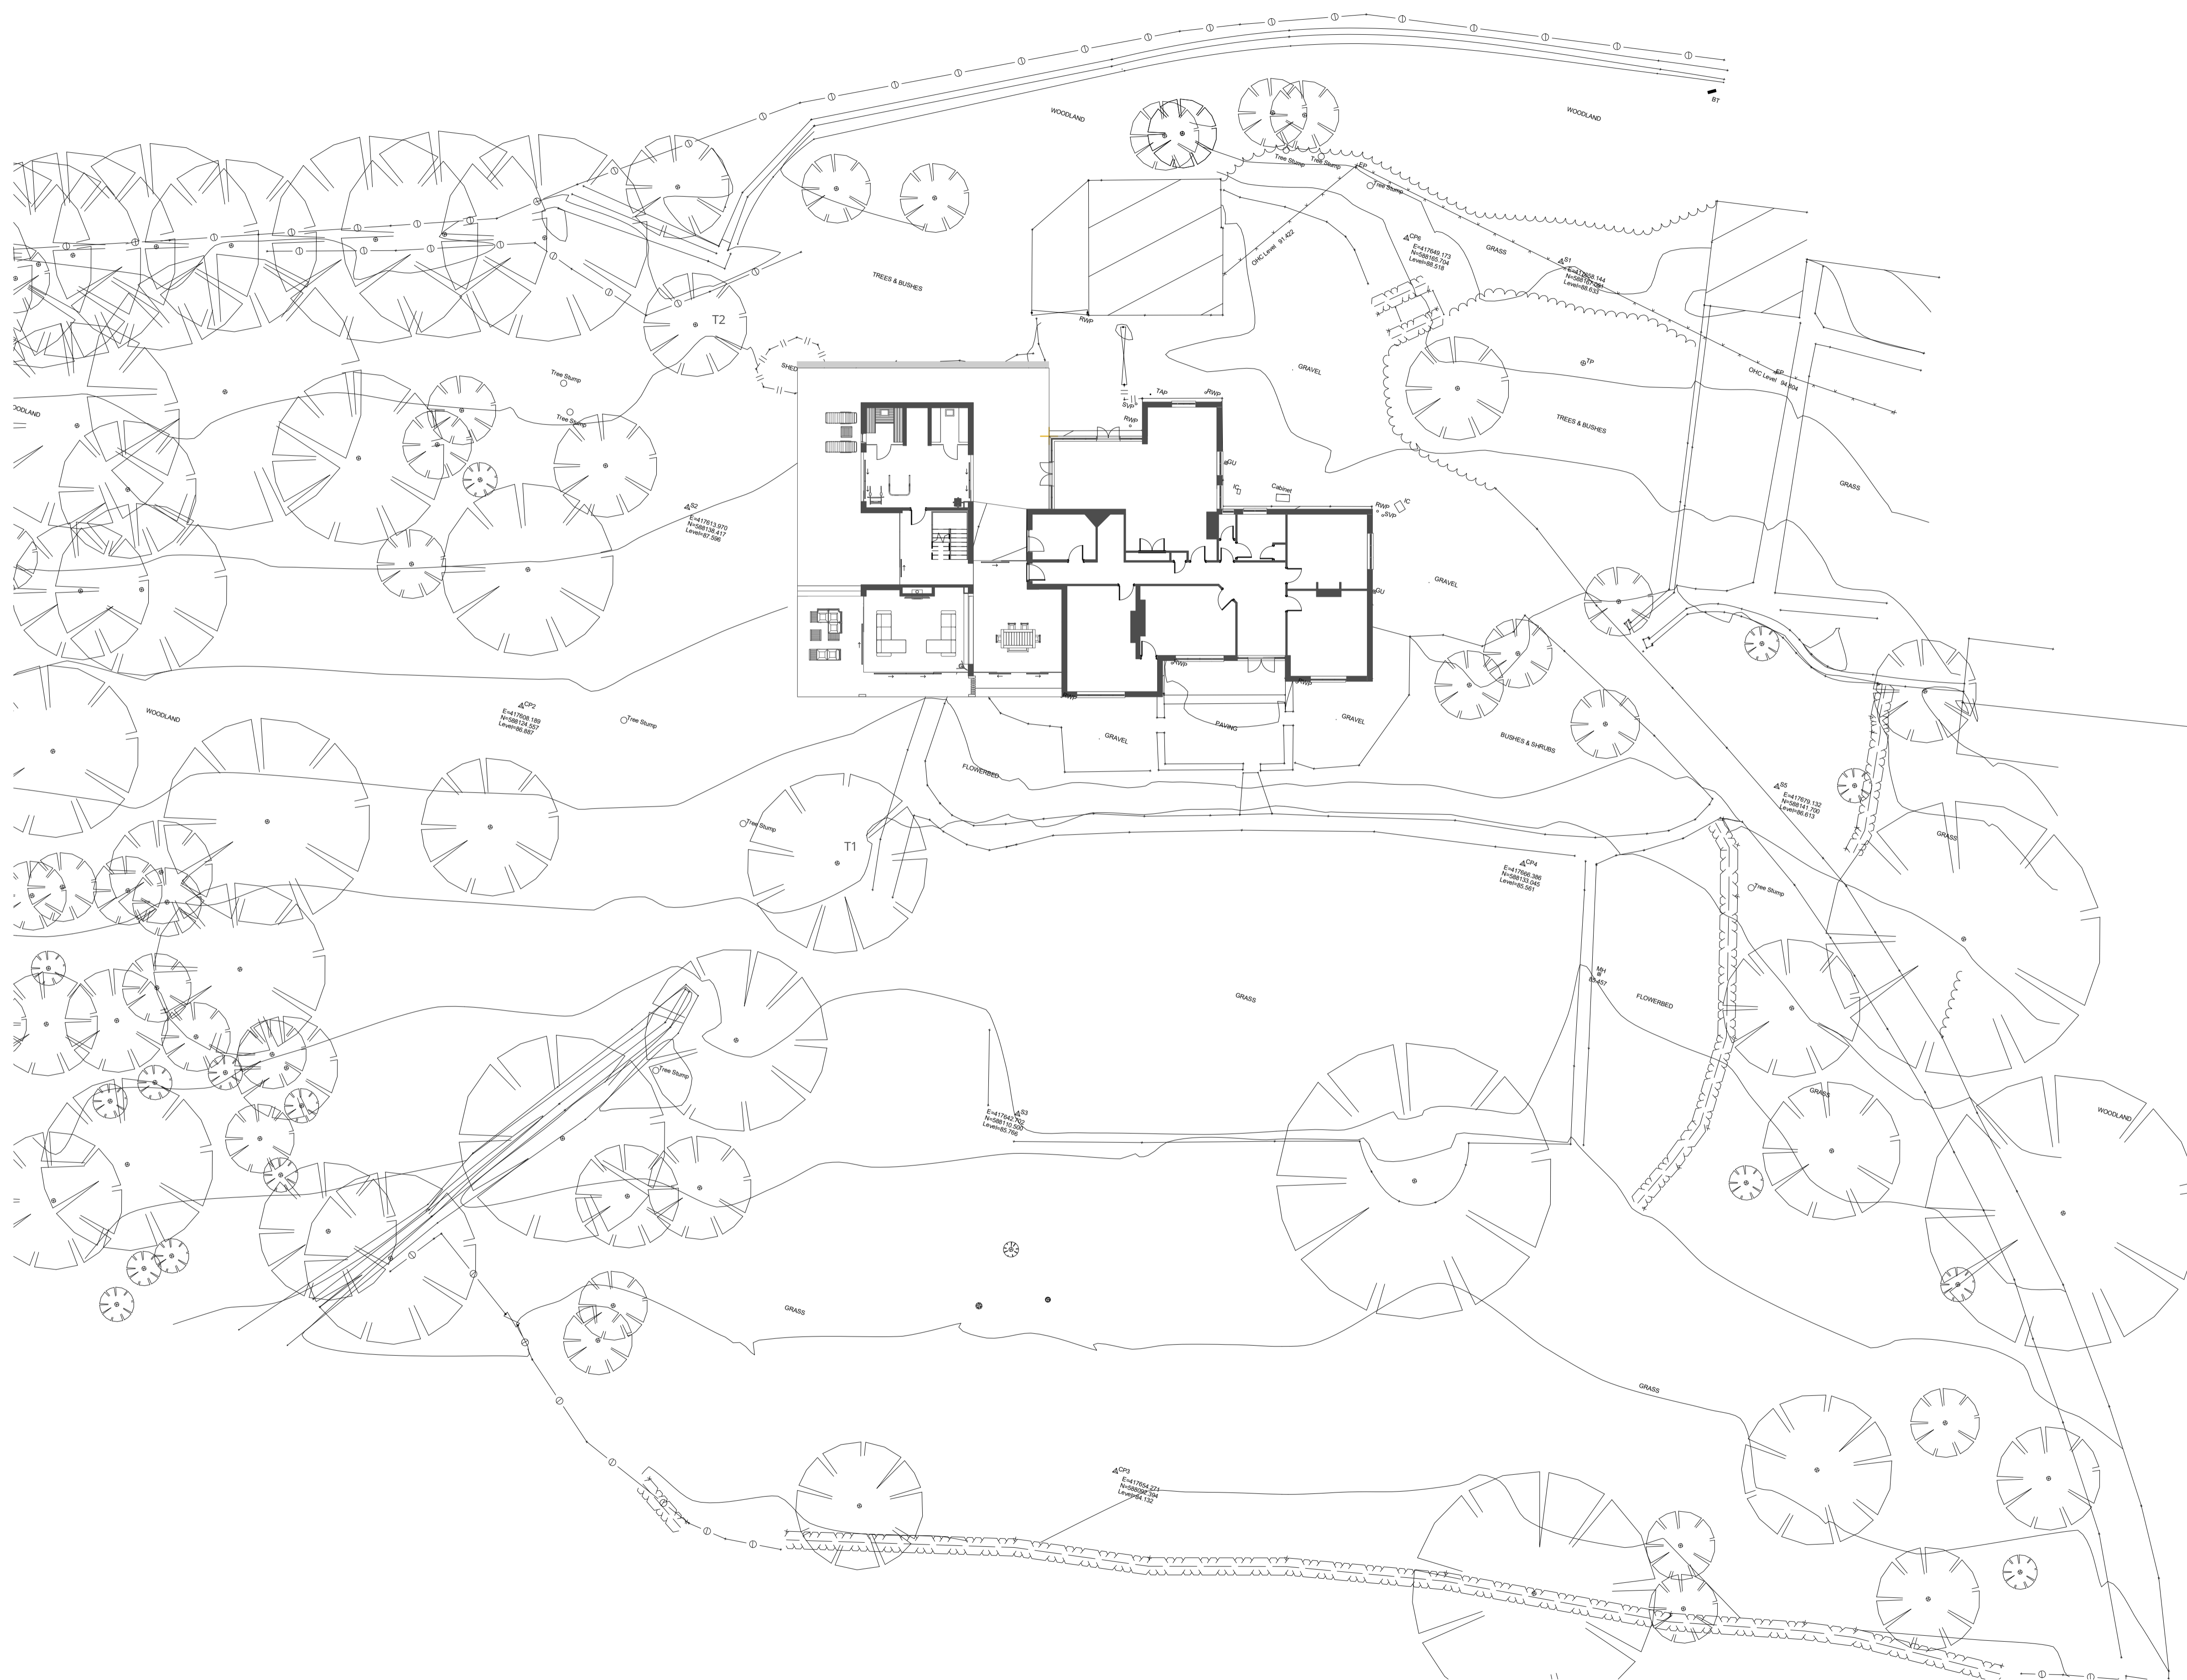

Proposed Site Plan
1 : 200

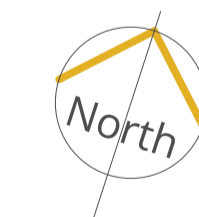

EDWARDS ARCHITECTURE

4 Vita House, Fish Quay, North Shields. NE30 1JA
T: 0191 649 8404
E: info@edwardsarchitecture.co.uk
W: www.edwardsarchitecture.co.uk

Project
20057 - Heighley Wood Extension
Mr J Ross
Drawing Title
Proposed Site Plan