

1.

Do not scale off this drawing. Use figured dimensions only
2.

All dimensions are in millimeters unless otherwise noted
3.


All dimensions to be checked on site.
4.

All omissions & discrepancies to be reported to the architect immediately
5.

Check site conditions prior to commencement of works
6.

This drawings is to be read in conjunction with other consultants & specialists drawings

R e v	Description	Date
PO 1	Draft Issue	17.09.21
C 2	Issued For Planning	07.10.21
M		

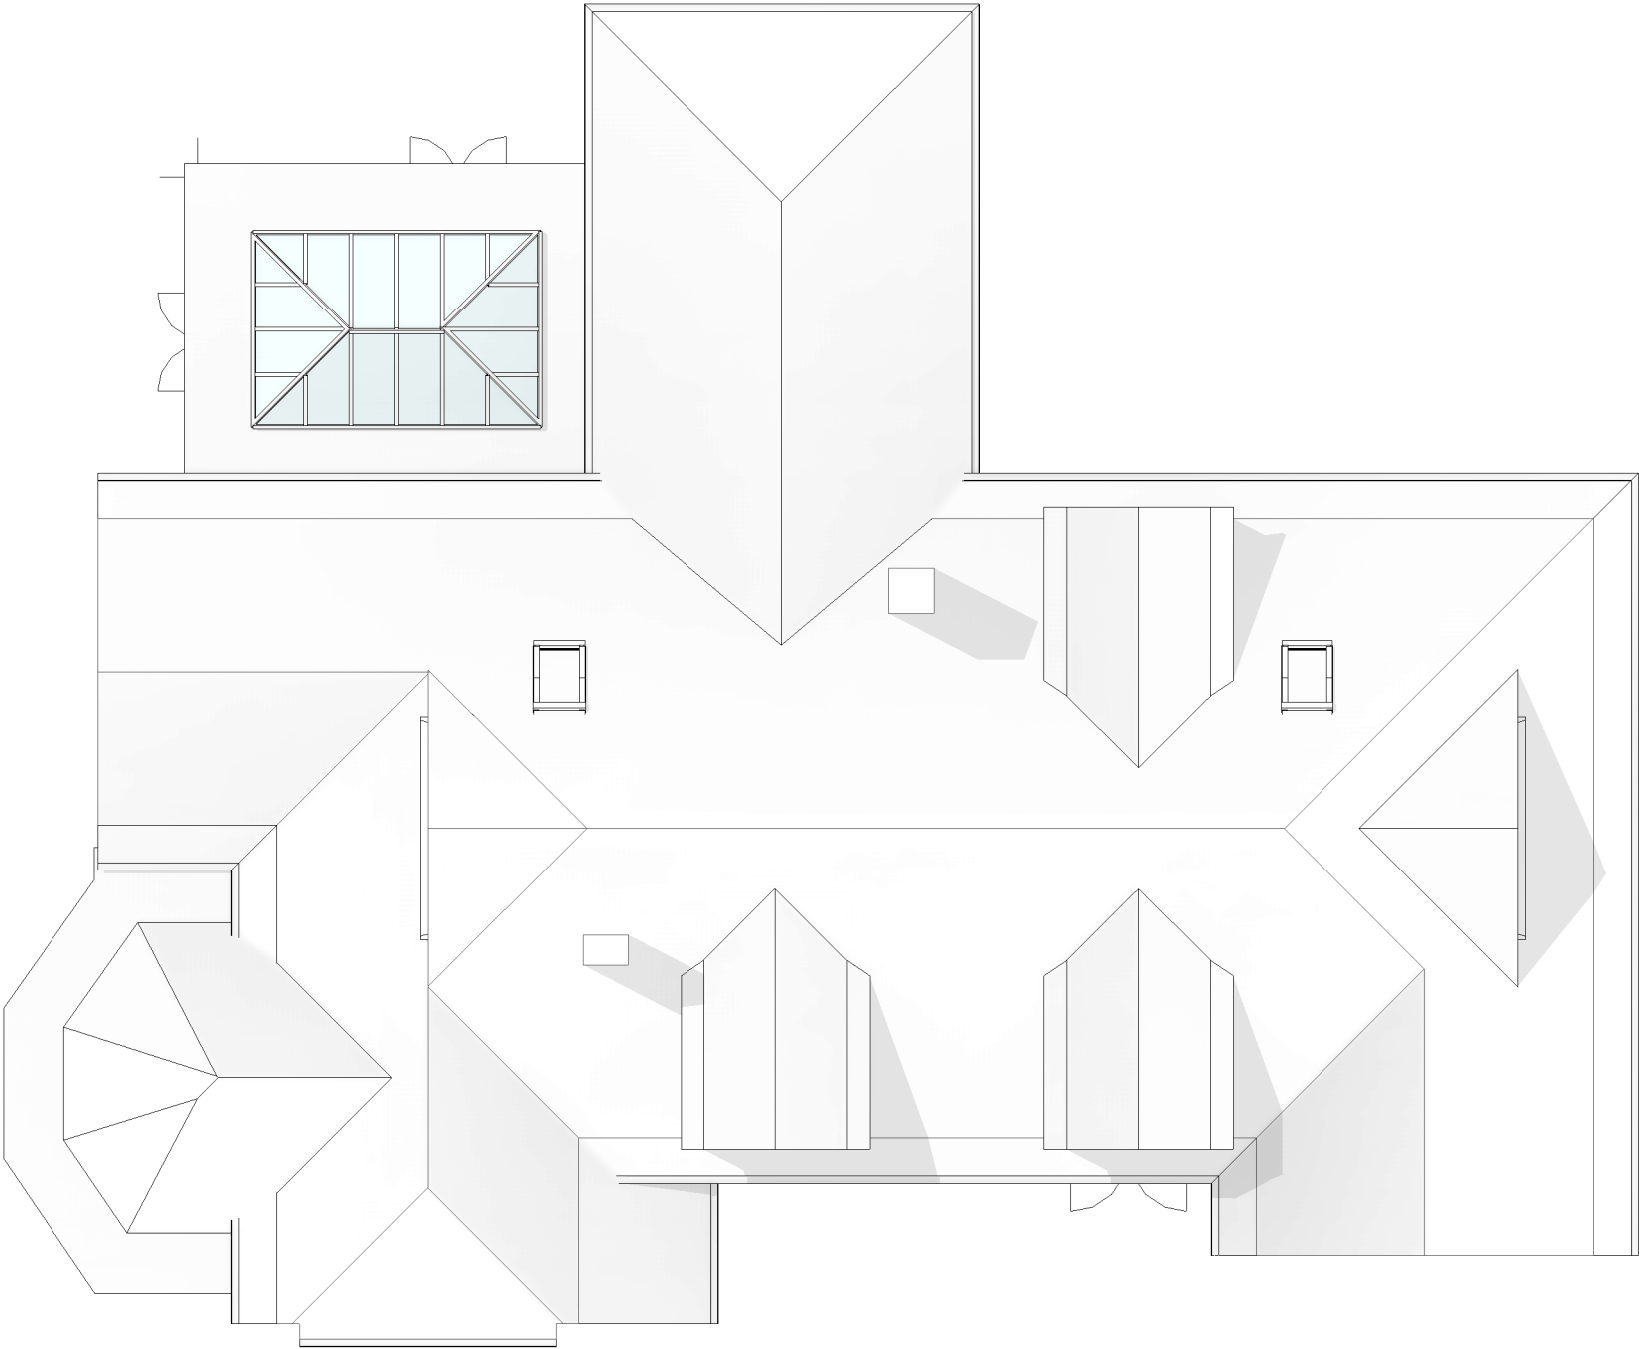

0013- Existing Roof Plan
1 : 100

EDWARDS ARCHITECTURE

4 Vita House, Fish Quay, North Shields. NE30 1JA
T: 0191 649 8404
E: info@edwardsarchitecture.co.uk
W: www.edwardsarchitecture.co.uk

Project
20057 - Heighley Wood Extension
Mr J Ross
Drawing Title
Existing Roof Plan

Scale at A3
1 : 100

Information Issued
Stage/ Level/

Project Originator Volume Locat. Type Role Number Rev

20057 - EArch - PL - RF - DR - A - 0013 - CMRE2