




EXISTING SITE PLAN

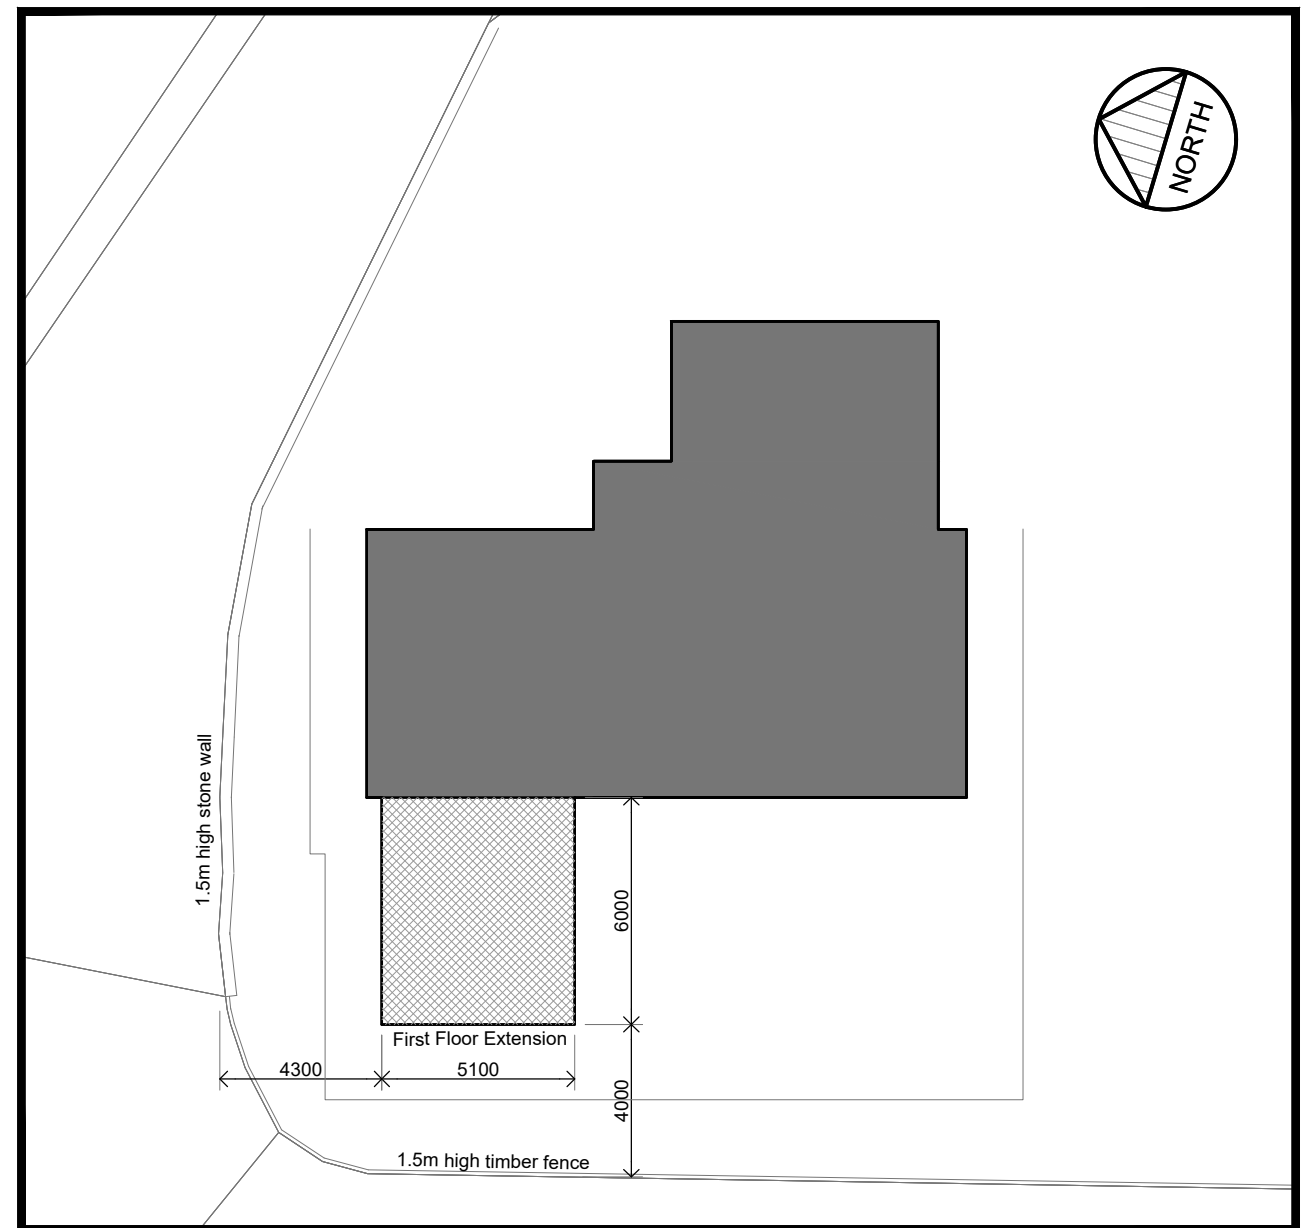

PROPOSED SITE PLAN

PRINT DRAWING AT A3

This drawing is Copyright. Check all dimensions on site. Inform Architect/CO of any discrepancies. Work to figured dimensions only.

Rev	Amendments	Date
-----	------------	------

Project Collingwood House Fir Tree Copse Hepscott		Content Rear Extension -Site Plans-		Status Planning Approval		Project No. 21FTC	
Scale 1:200	Drawn	Date 04 10 21	Drawing No. 08	Revision Suffix			