


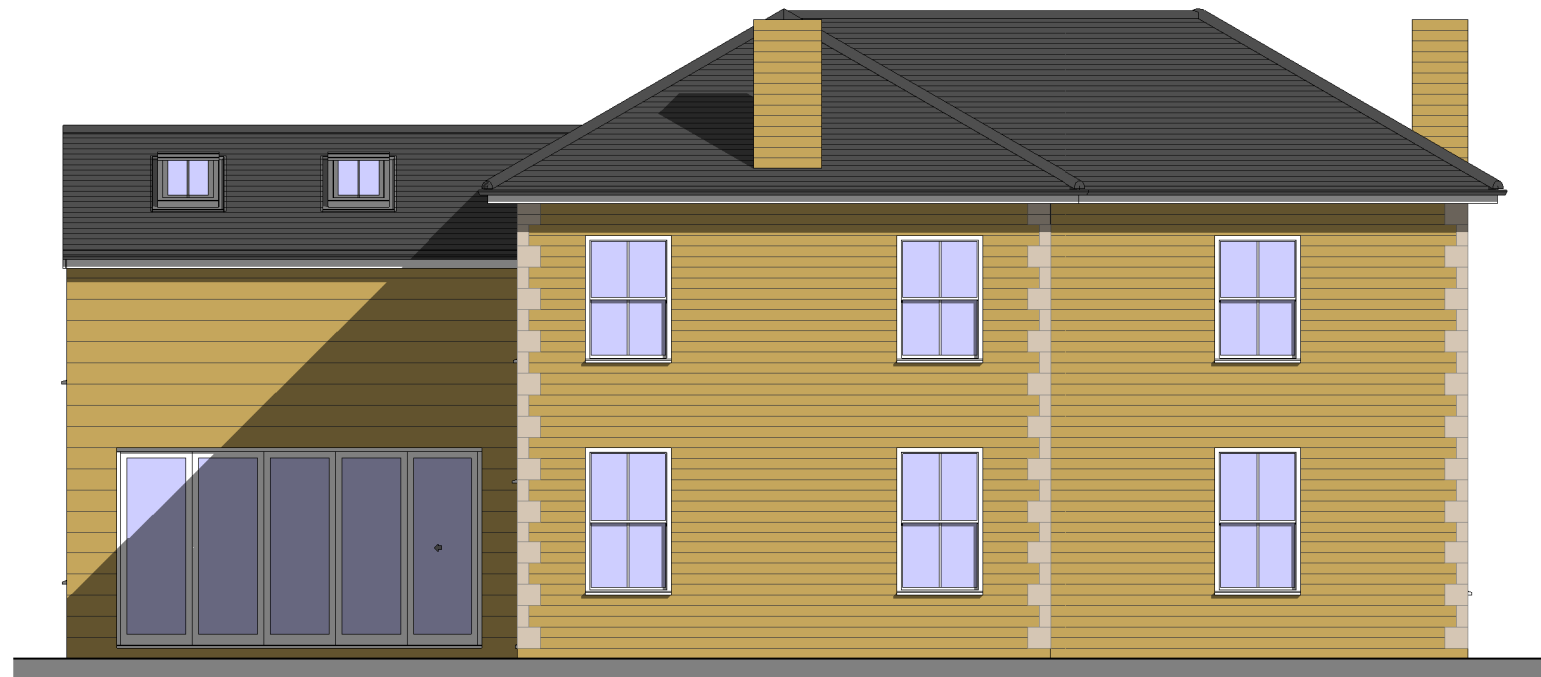

1 Rear Elevation
1:100



2 LHS Elevation
1:100



3 RHS Elevations
1:100

PRINT DRAWING AT A3

This drawing is Copyright. Check all dimensions on site. Inform Architect/SC of any discrepancies. Work to figured dimensions only.

Rev	Amendments	Date

Project Collingwood House Fir Tree Copse Hepscott		Content Rear Extension -Proposed Elevations-		Status Planning Approval		Project No. 21FTC	
Scale 1:100	Drawn	Date 04 10 21	Drawing No. 06	Revision Suffix			