



EXISTING ELEVATIONS
SCALE 1:100

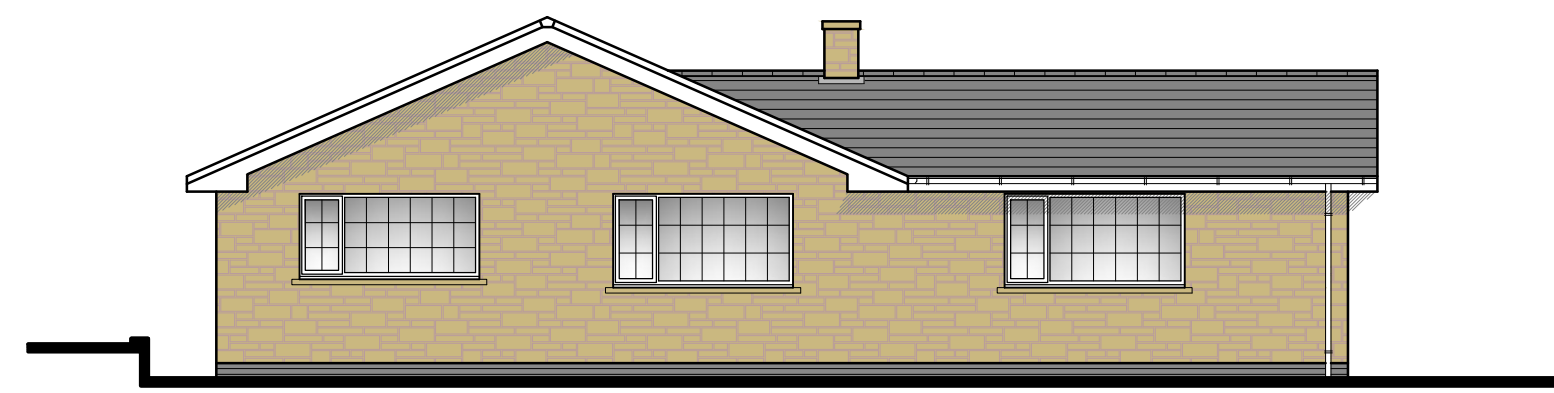


FRONT (SOUTH) ELEVATION




SIDE (WEST) ELEVATION

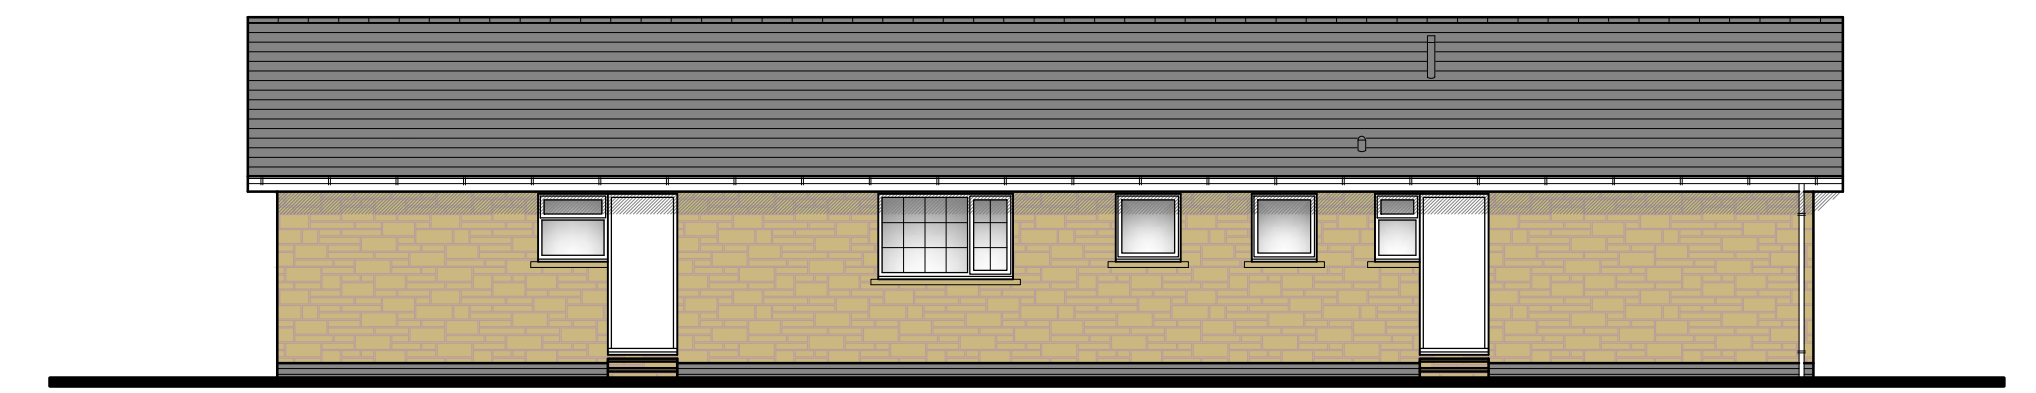



REAR (NORTH) ELEVATION

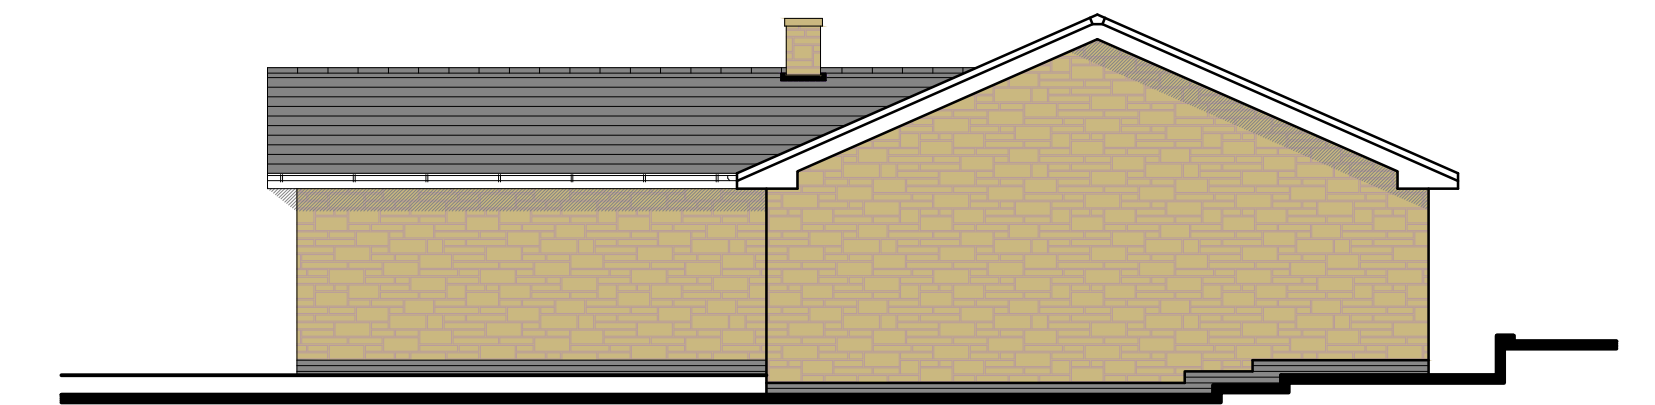

SIDE (EAST) ELEVATION

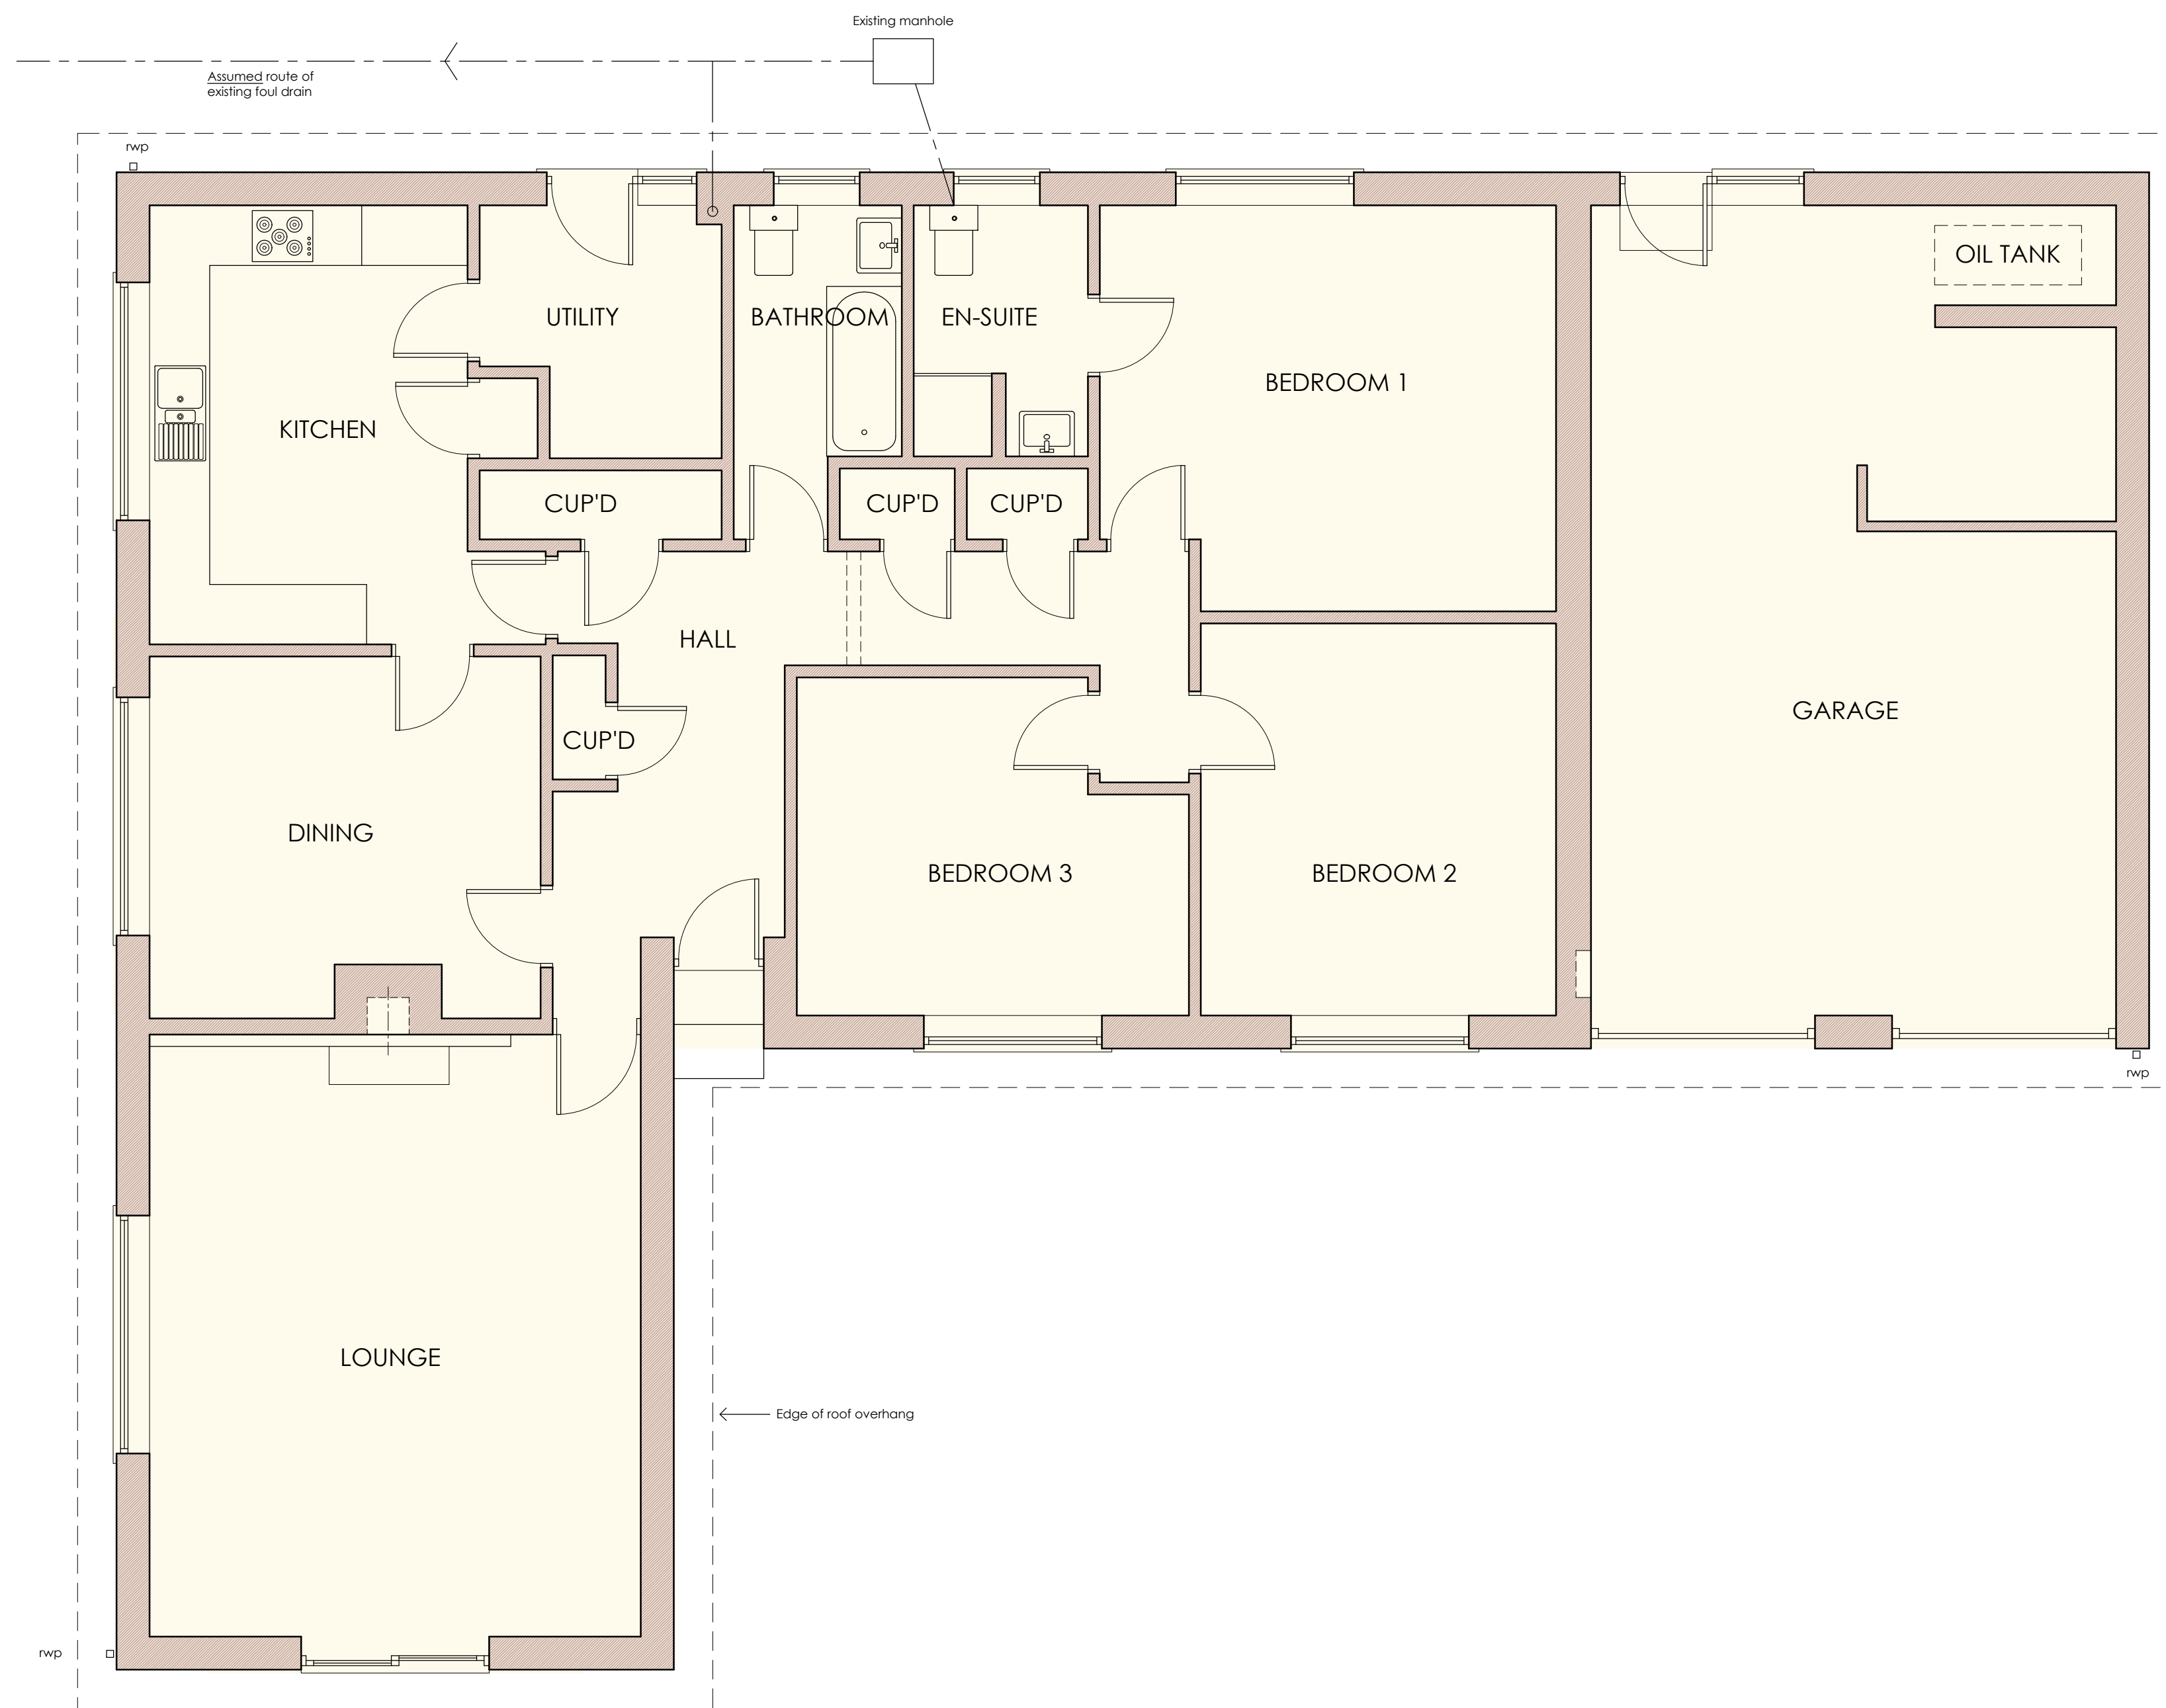

EXISTING FLOOR PLAN
SCALE 1:50

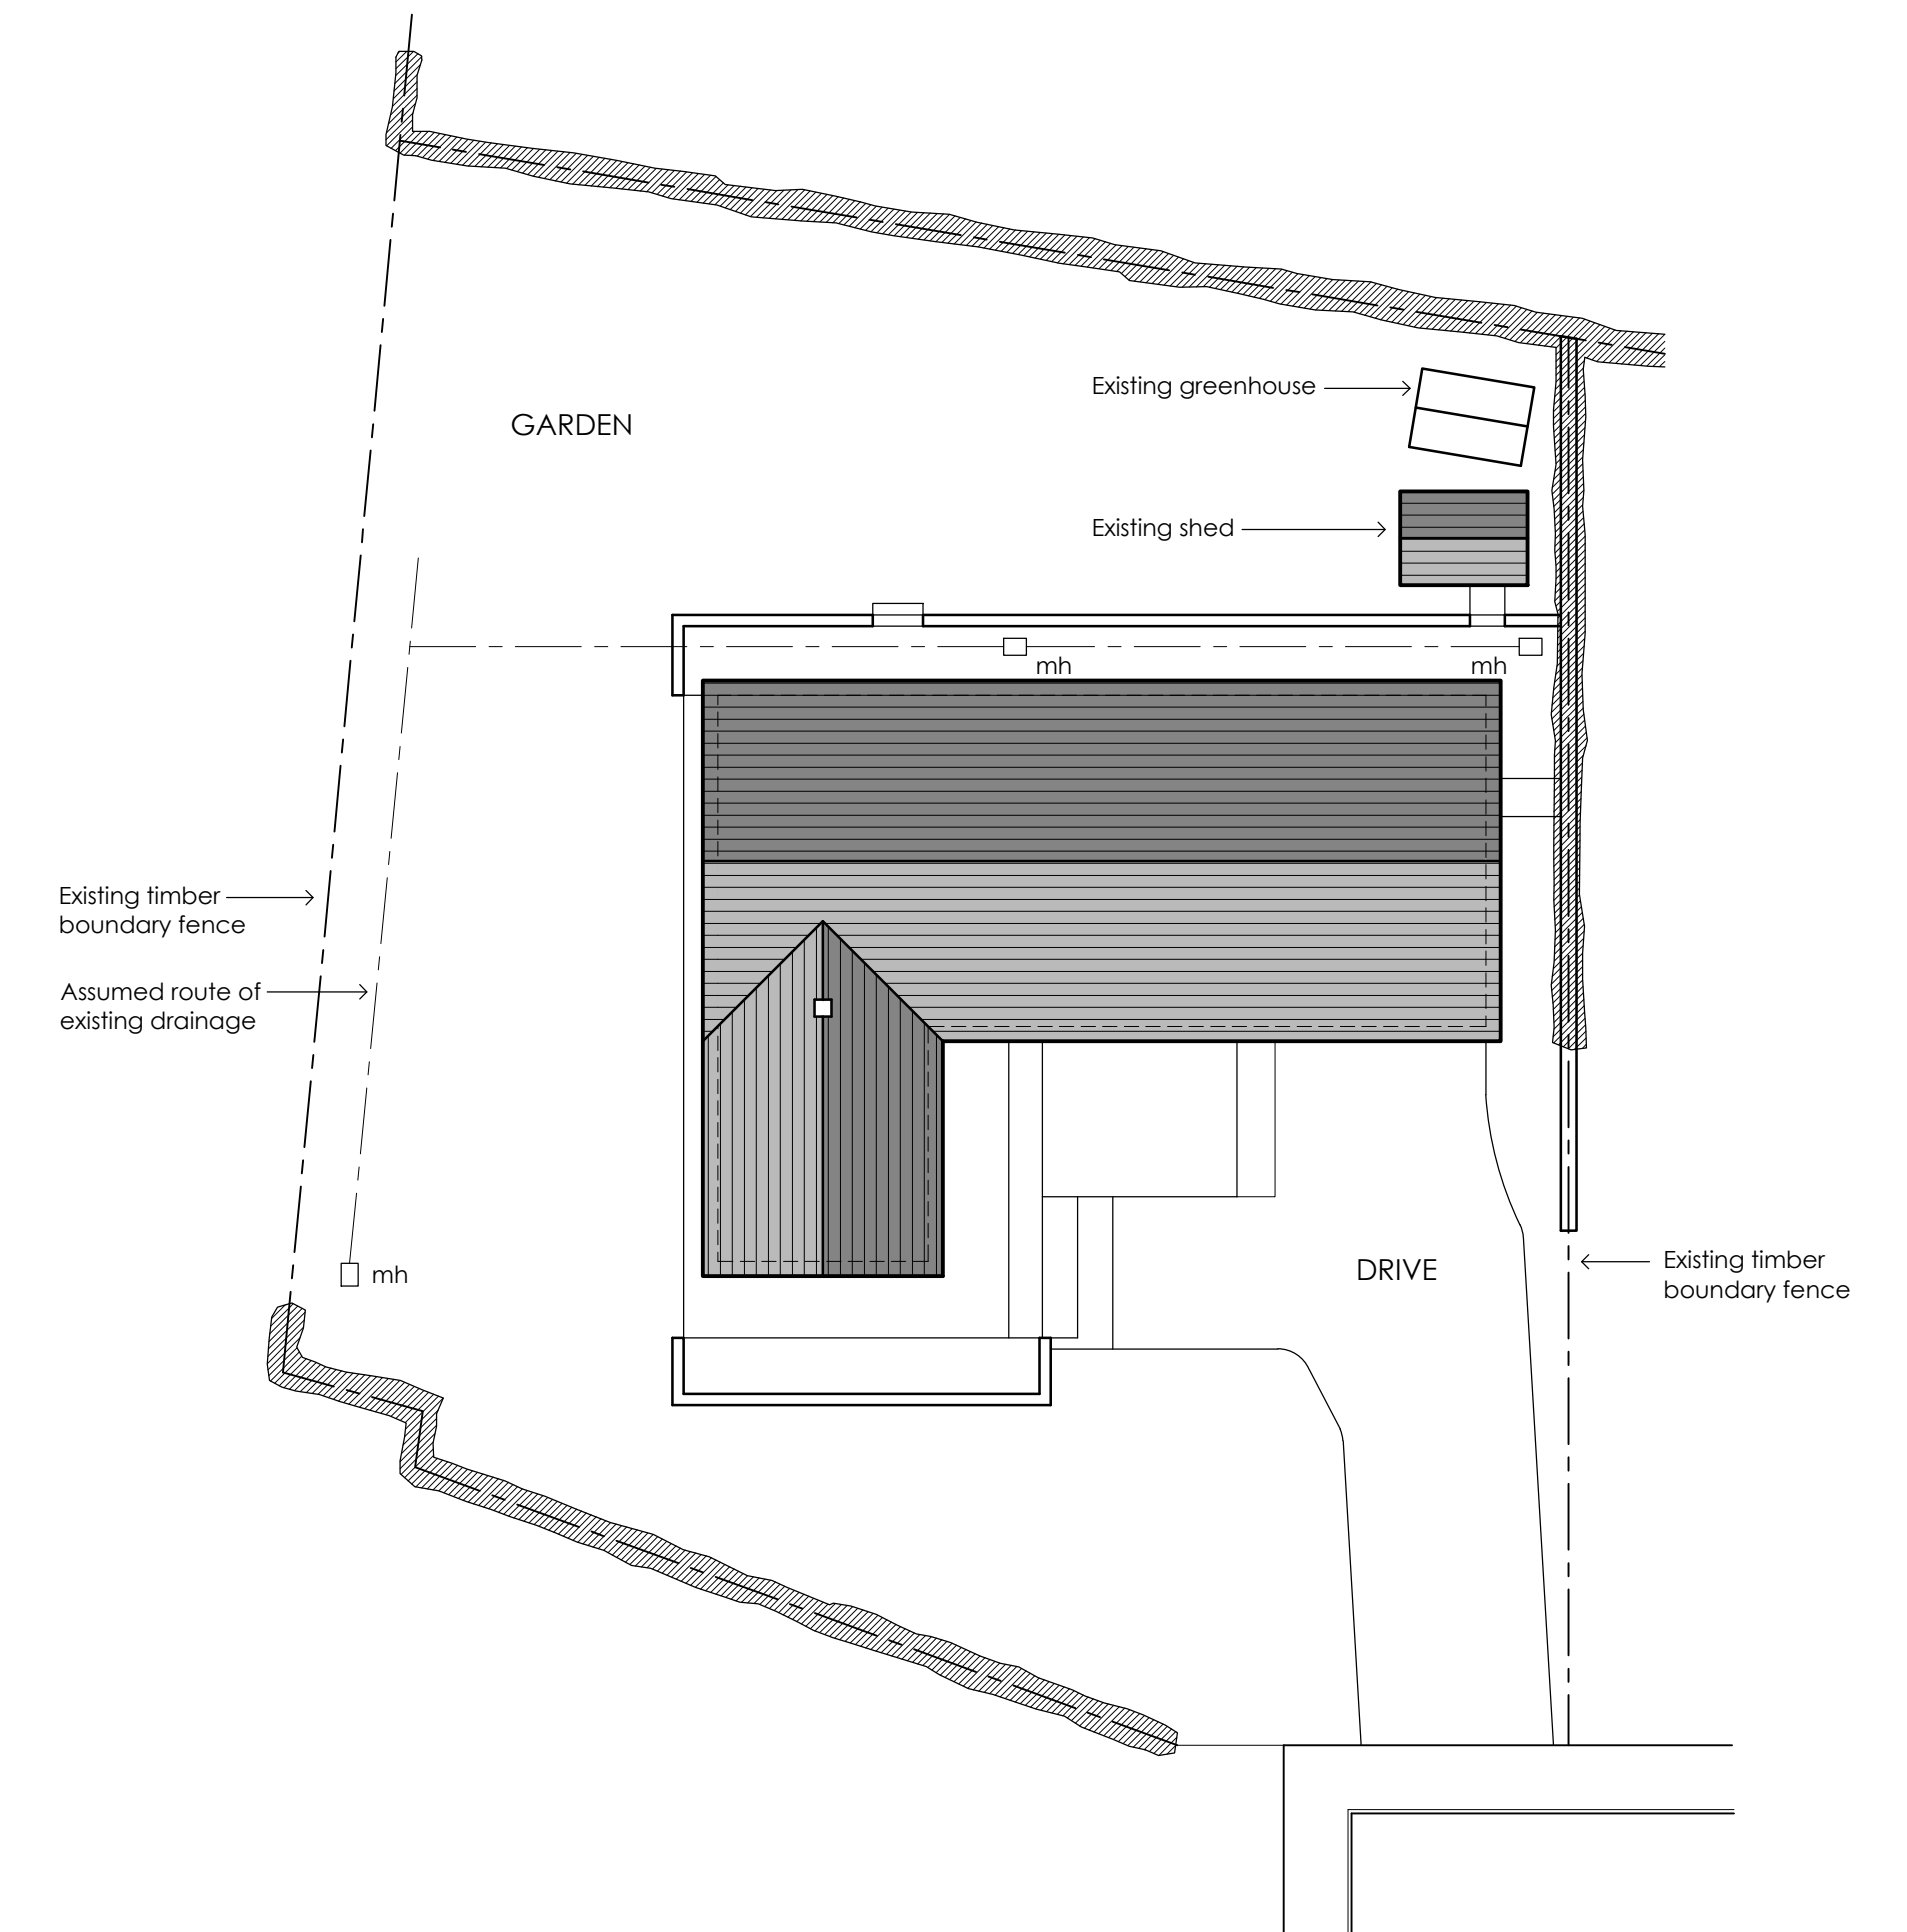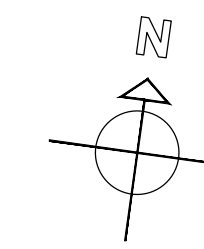

EXISTING SITE PLAN
SCALE 1:200

Rev -			
Project PROPOSED EXTENSION & ALTERATIONS TO PENDLETON HEBRON NE61 3LA		Client MR & MRS SCOTT	
Scale (BA1) 1:50 1:100 1:200		Title EXISTING FLOOR PLAN, SITE PLAN & ELEVATIONS	
Date JULY 2021	Project No. 2159	Dwg No. 01	
<small>9 Churchbum Drive, Morpeth, Northumberland, NE61 2BZ Tel: 01670 516257 Mob: 07989 232 509 e-mail: sjk@sjkarch.co.uk © SJK Architectural Services Ltd</small>			