




EAST ELEVATION

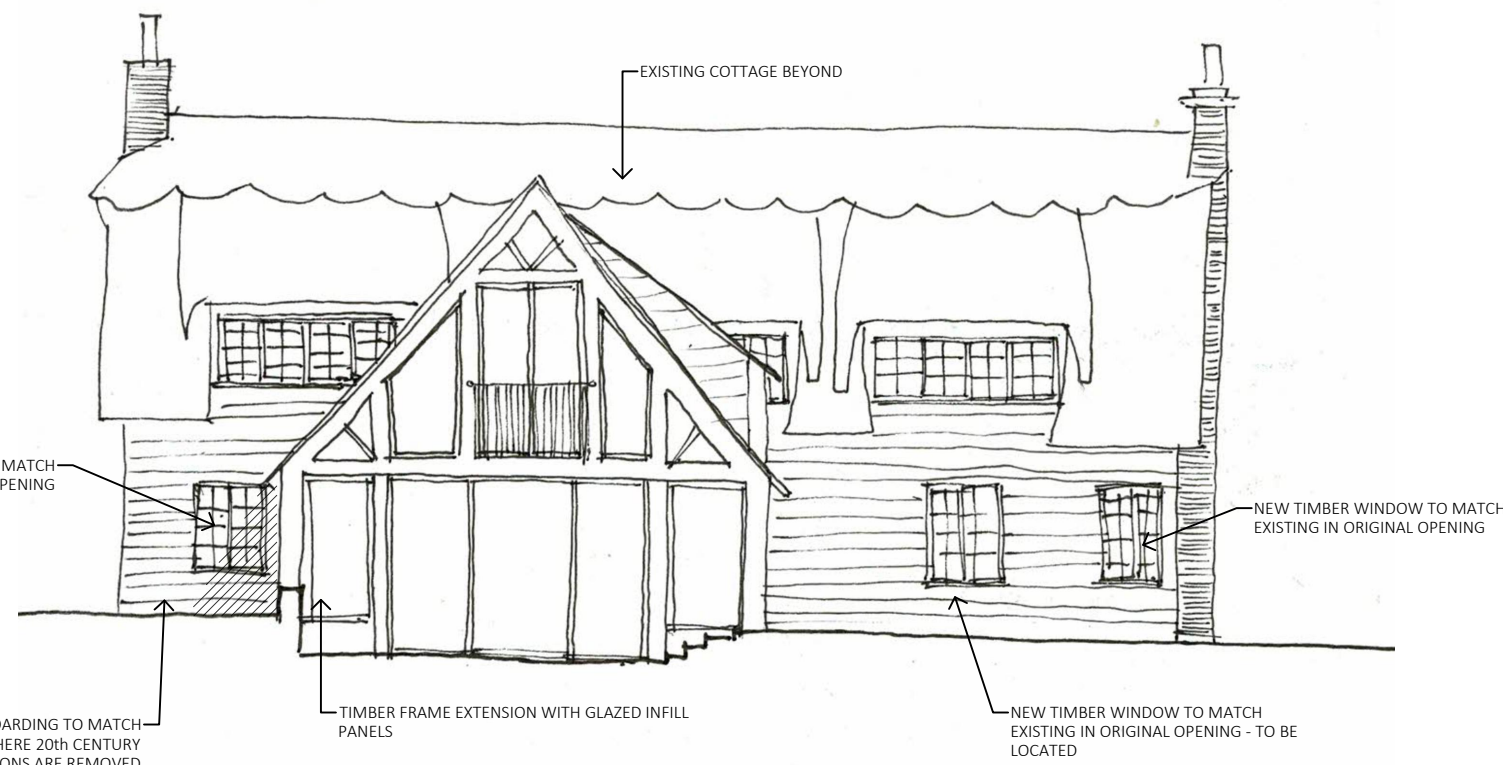

WEST ELEVATION

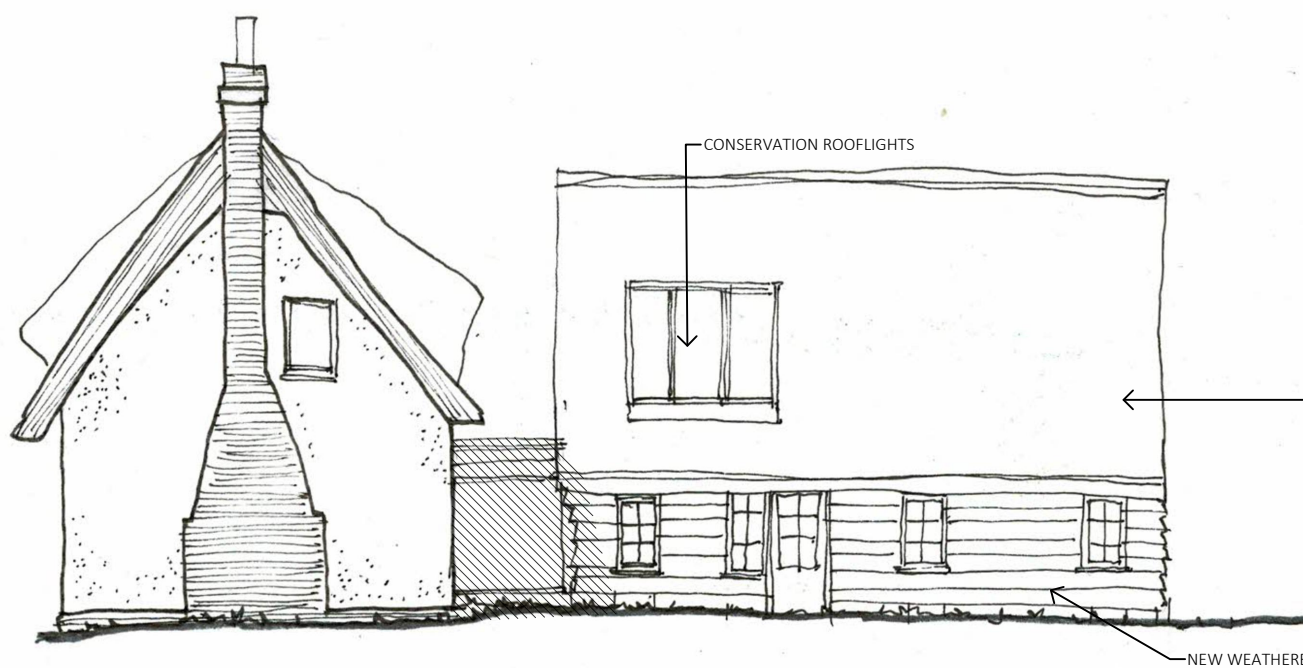

NORTH ELEVATION

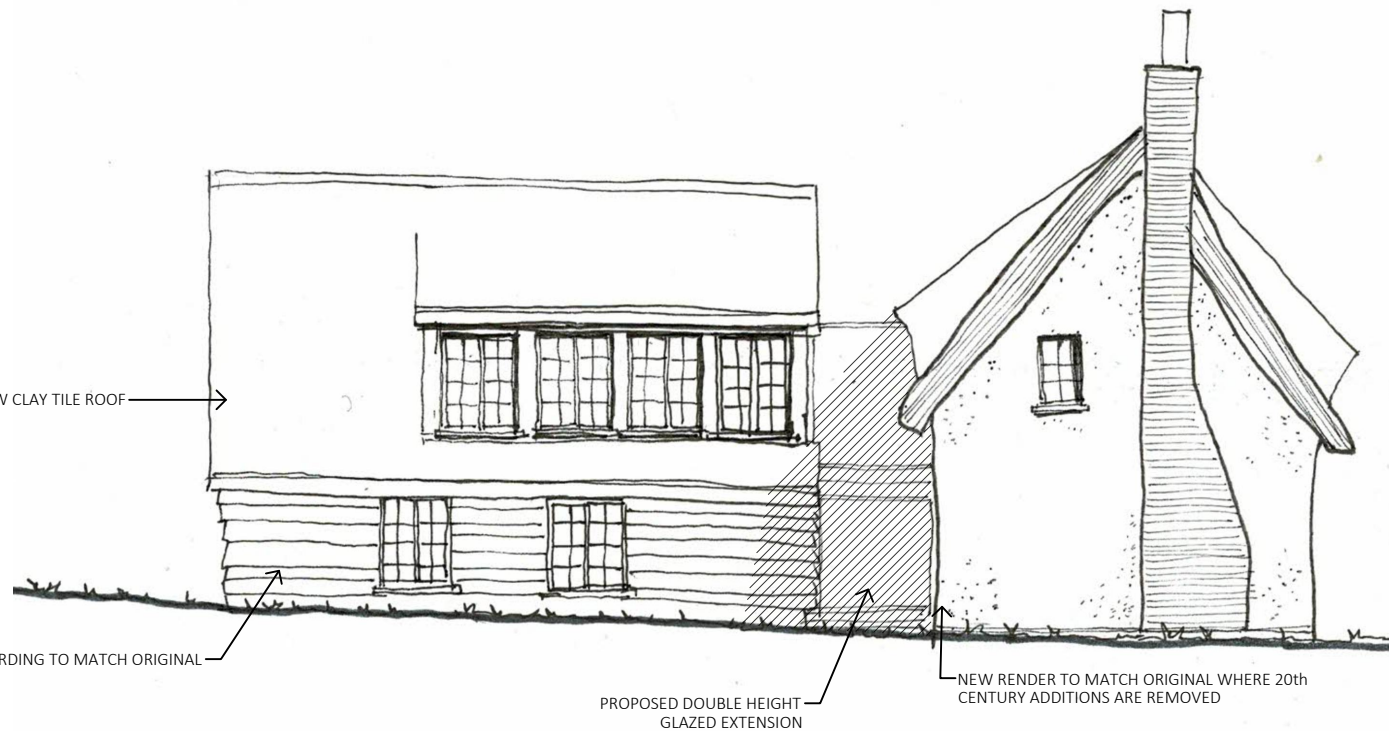

SOUTH ELEVATION



Subject to detailed dimensional survey - Please note these drawings are based on existing drawings prepared by others.
Neil Gaskell Architects cannot be held responsible for any discrepancies and/or inaccuracy that may arise

SCHEME DESIGN SUBJECT TO STRUCTURAL ENGINEER /SERVICES ENGINEER, & PLANNERS COMMENT
FOR COMMENT



Date SEP 21
Scale 1:100
Rev PI

Project PROPOSED EXTENSION AND ALTERATIONS TO LISTED BUILDING
Address WELL COTTAGE ANSTEY
Client [REDACTED]
Drawing PROPOSED ELEVATIONS
Drawing Number BEW-SK2130921