



Side Elevation

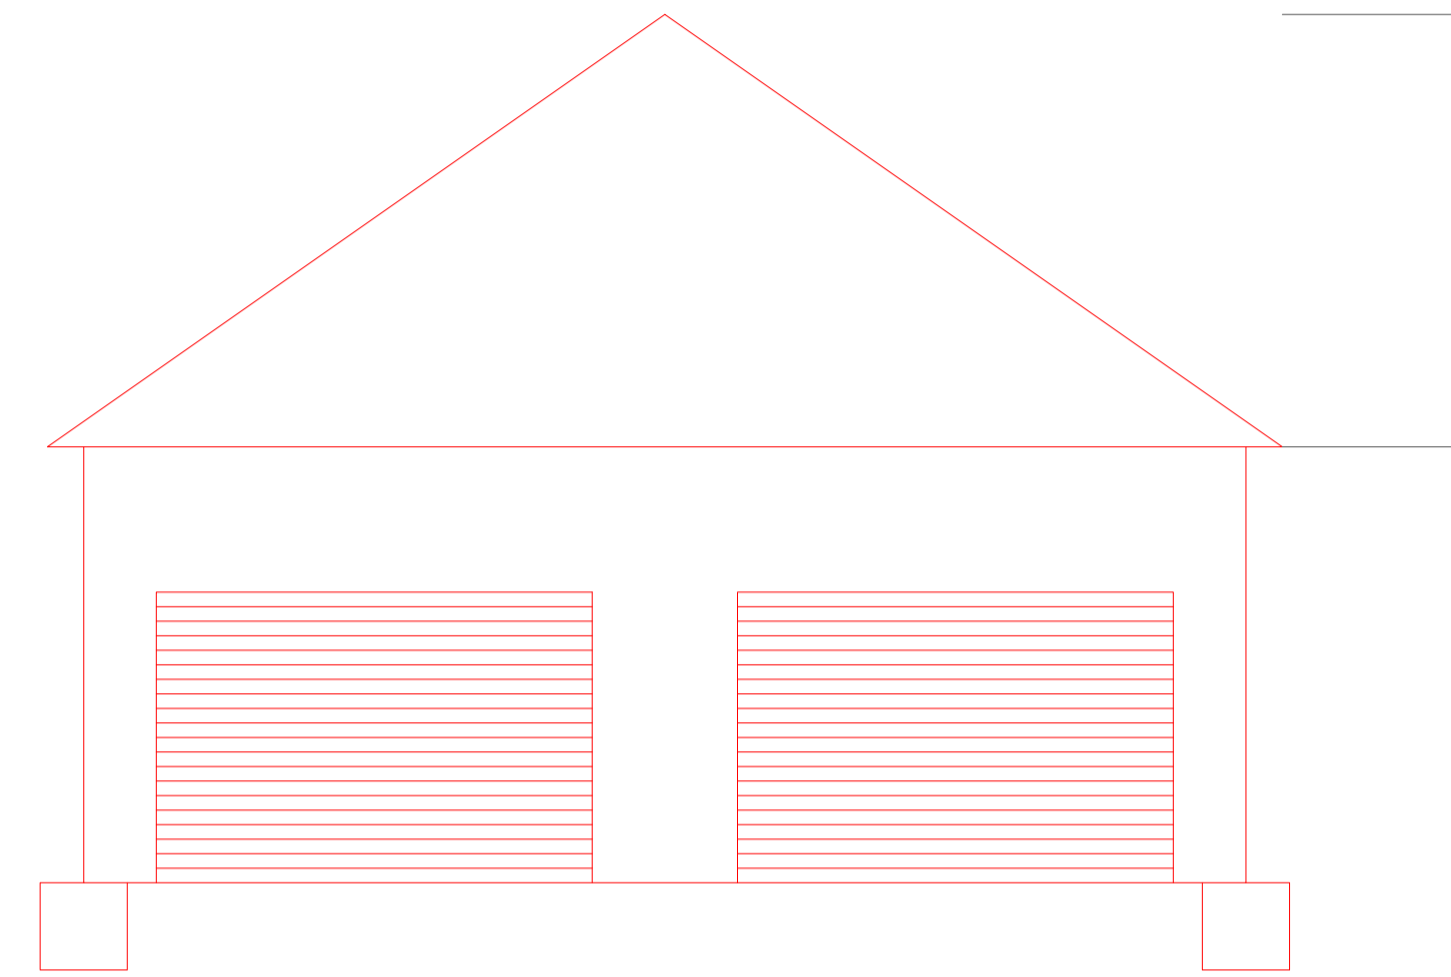


Front Elevation

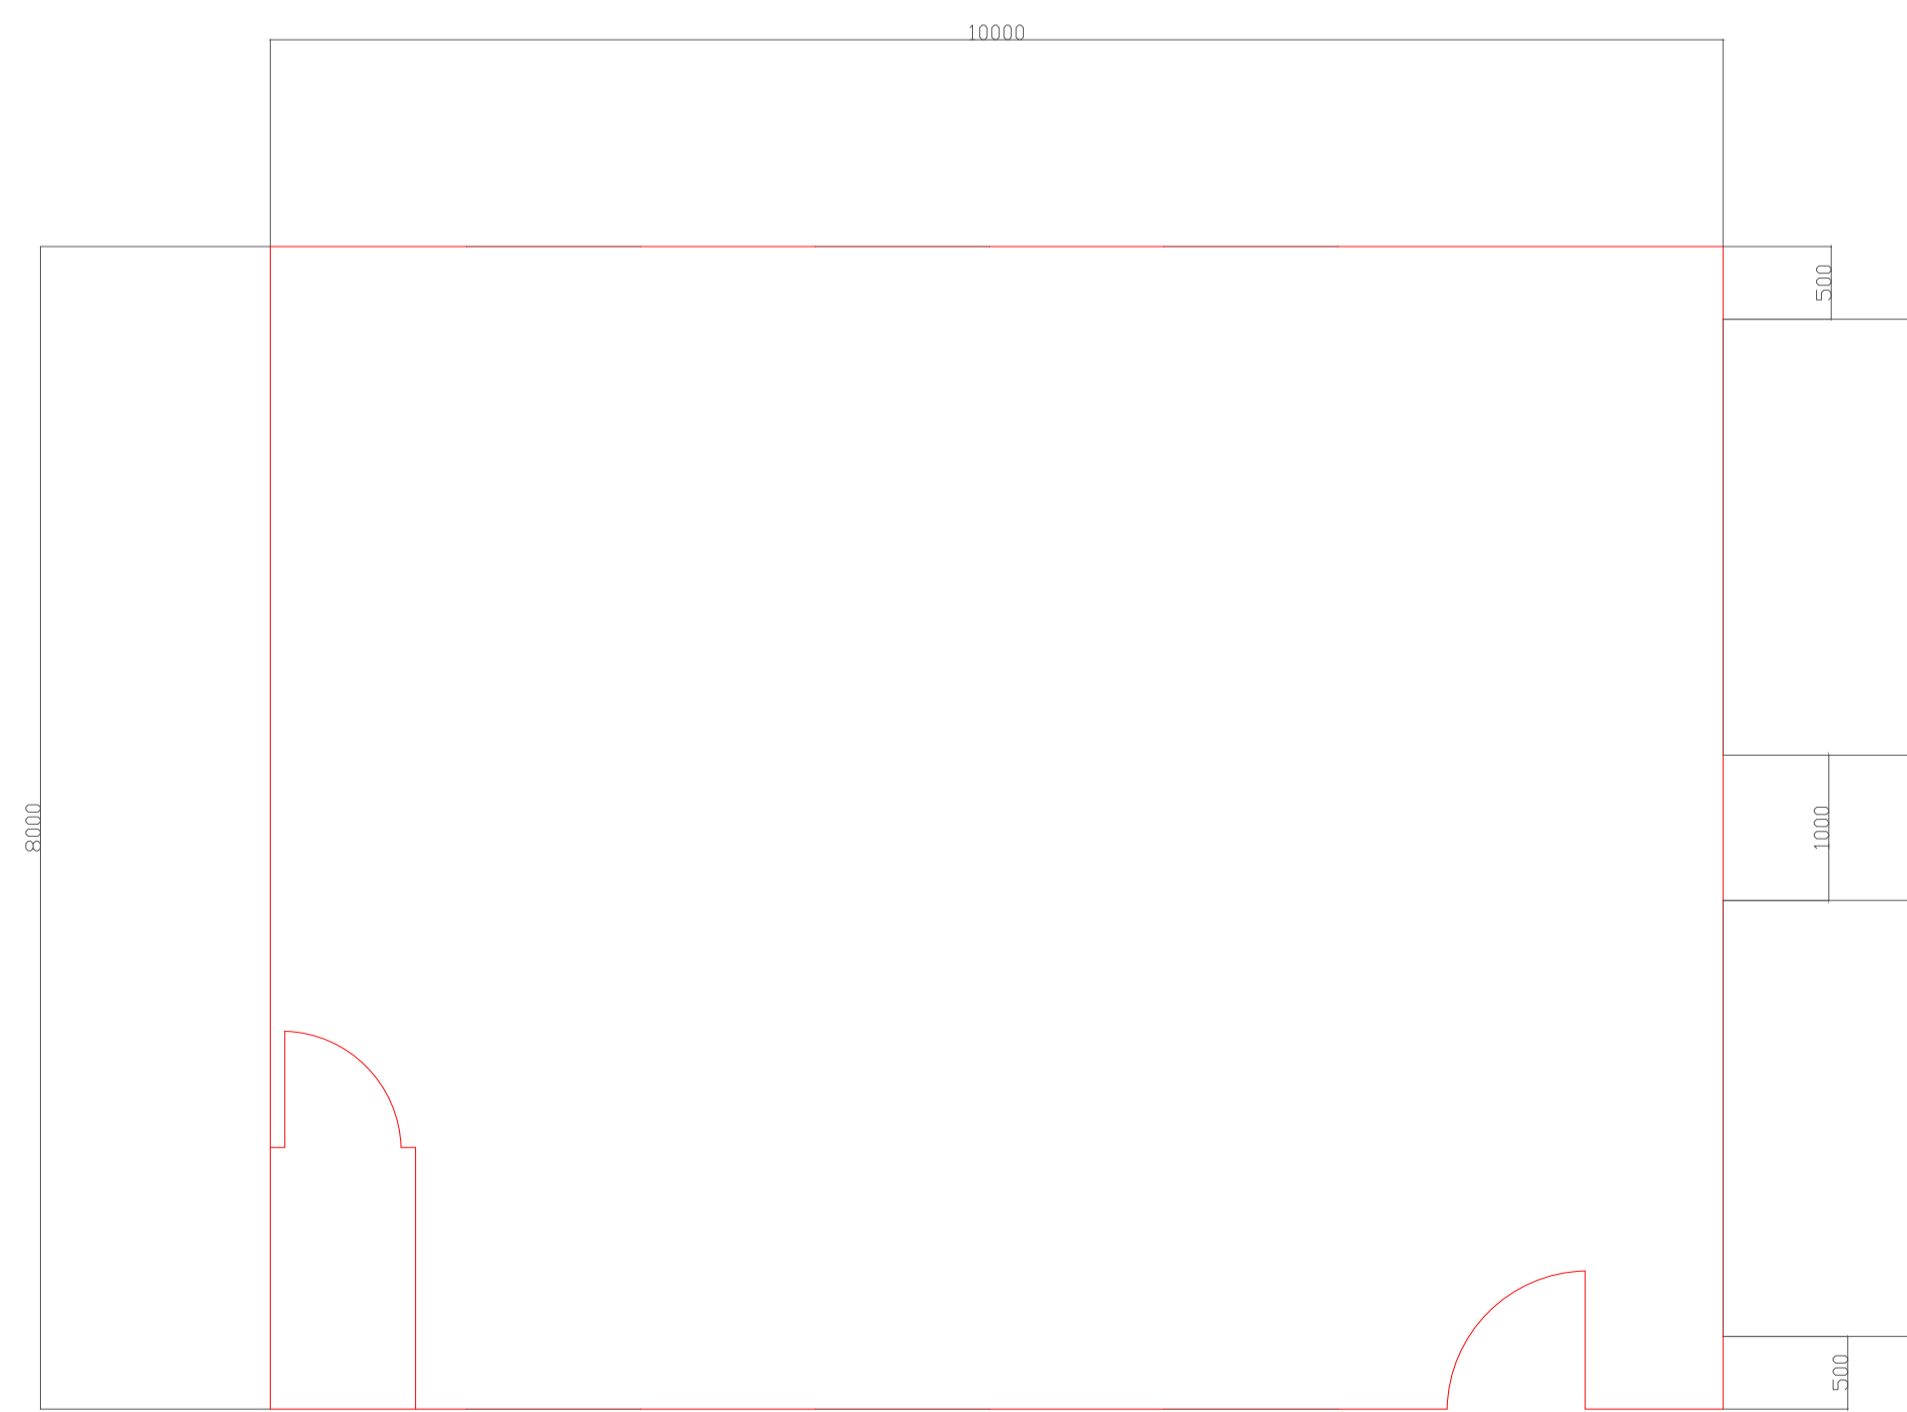

Proposed Floor Plan

Drawing Notes:

--	--

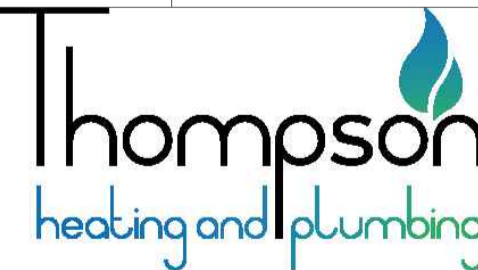

Project: Shepherds Dean Farm Banbury Road Chipping Norton OX7 5TD	
Drawing Title: Proposed Garage	
Client:	
Drawn By:	
Scale: 1:50 @ A1	Revision: 1 Date: 30/09/2021