


Rear Elevation



Side Elevation

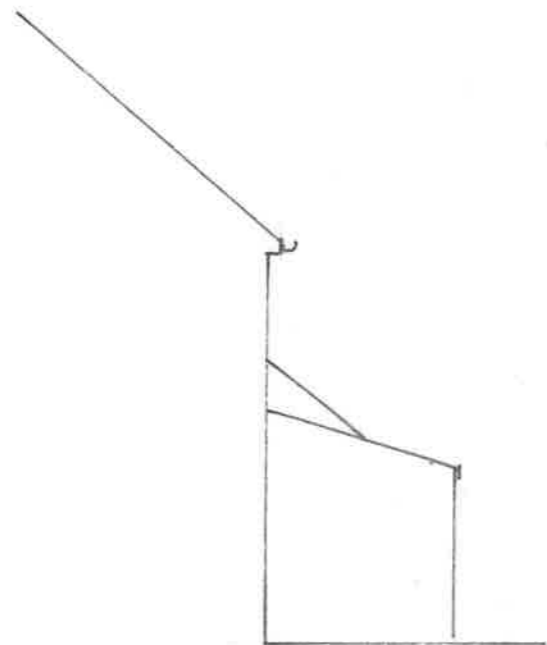

Side Elevation

Note:
All dimensions must be checked on site
and not scaled from this drawing.



A	Date	Revision

© copyright

Client
Wendy Mutch

Job Title
Proposed Extension
at 21 Gierhalls Rd
Hailey.

Drawing Title
Existing Elevations

Scale 1:100

Date Sept 21 Drawn by PAB

Drg No.	1	Rev.	
---------	---	------	--