



Rear Elevation



side Elevation

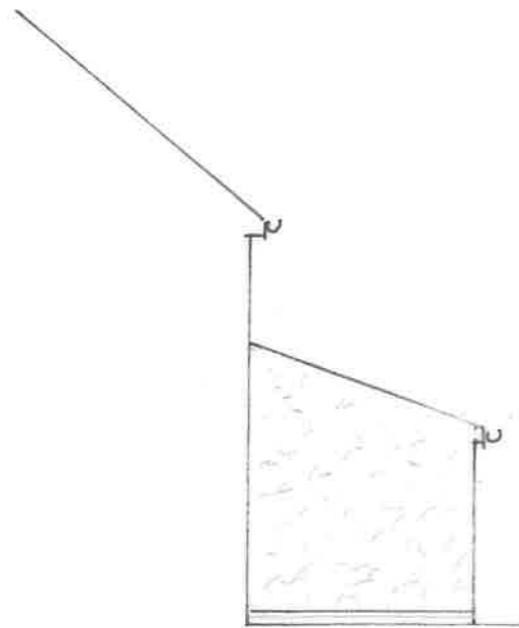


side Elevation

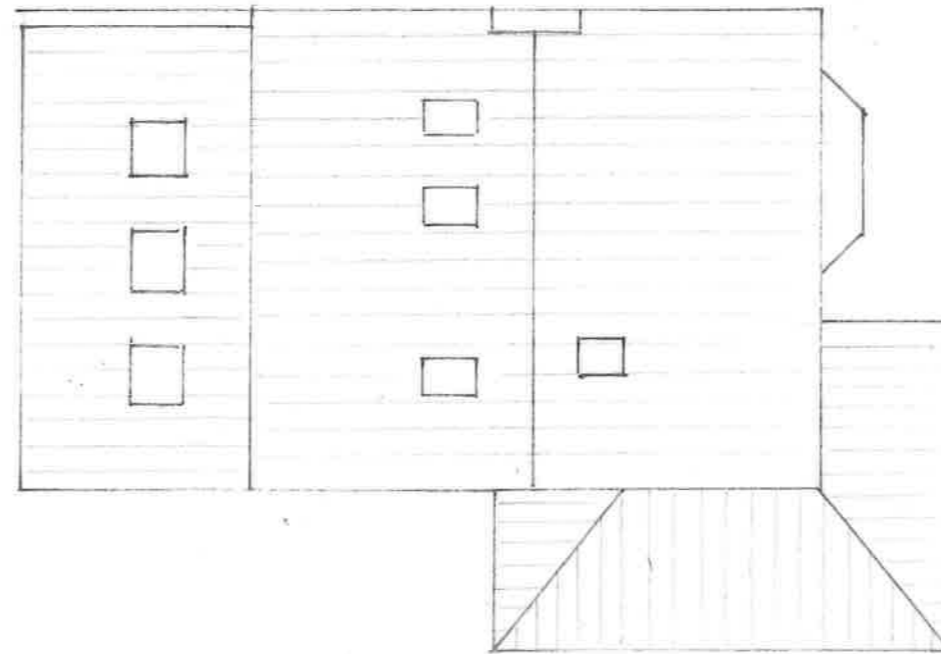

Roof Plan

Note:
All dimensions must be checked on site
and not scaled from this drawing.

Scale Bar 1:100

 

A	Date	Revision

© copyright

Client
Wendy Mutch

Job Title
Proposed Extension
at 21 Giernalls Rd
Hailey.

Drawing Title
Proposed Elevations
and Roof Plan

Scale 1:100

Date Sept 21 Drawn by FMS

Drg. No. 3	Rev.
---------------	------