


Ground Floor Plan

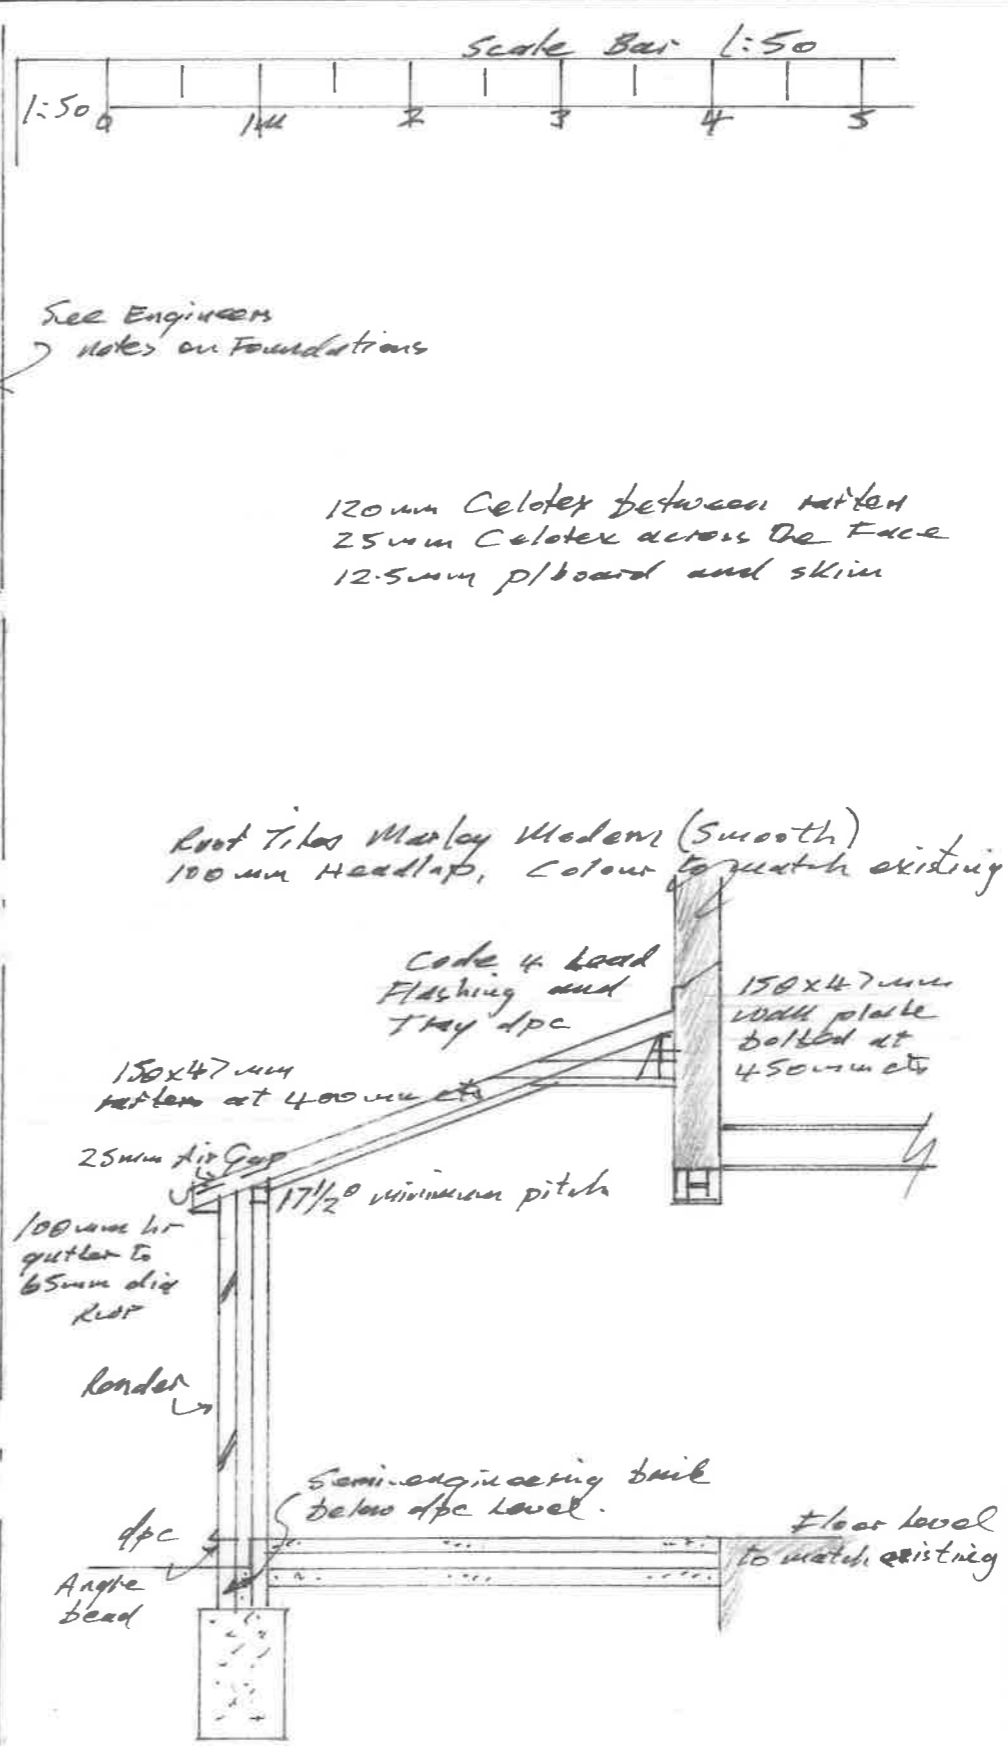

section A-A

Note:
All dimensions must be checked on site
and not scaled from this drawing.

Scale Bar 1:50	
A	Revision

Date	Revision

Client
Wendy Hutele

Job Title
**Proposed Extension
at 21 Giernalls Rd
Hailey**

Drawing Title
Proposed Plan

Scale **1:50**

Date **Sept 21** Drawn by **FAS**

Drg. No.	4	Rev.	
----------	---	------	--