



EXISTING SIDE ELEVATION, WEST FACING



EXISTING REAR ELEVATION, SOUTH FACING

STONE EXTERIOR MASONRY WITH STONE HEADERS



PROPOSED SIDE ELEVATION, WEST FACING



PROPOSED REAR ELEVATION, SOUTH FACING

ROOF MATERIAL TO MATCH EXISTING CONSERVATION TILES

DORMER RENDERED FINISH TO MATCH STONE MASONRY



ALL NEW WINDOWS TO MATCH EXISTING GREY UPVC

FACING MATERIALS TO MATCH EXISTING


2250

150

495

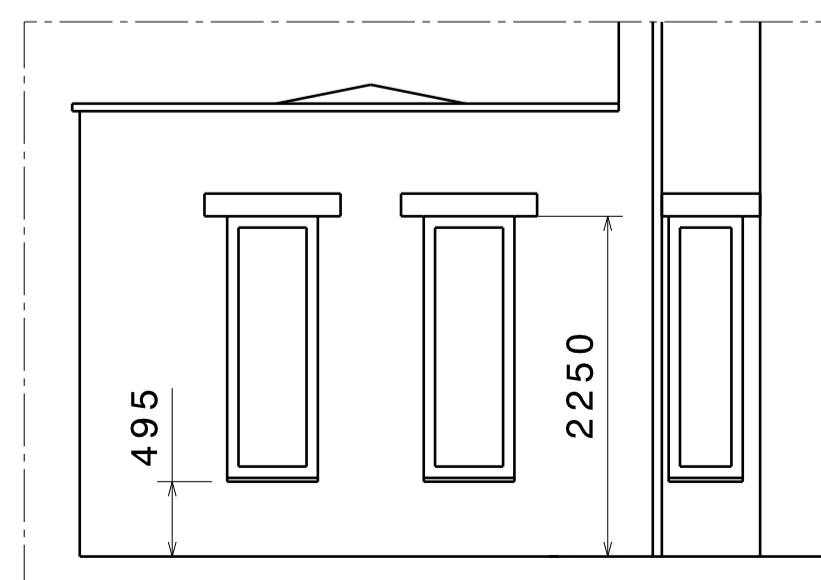 

VIEW ON ARROW A

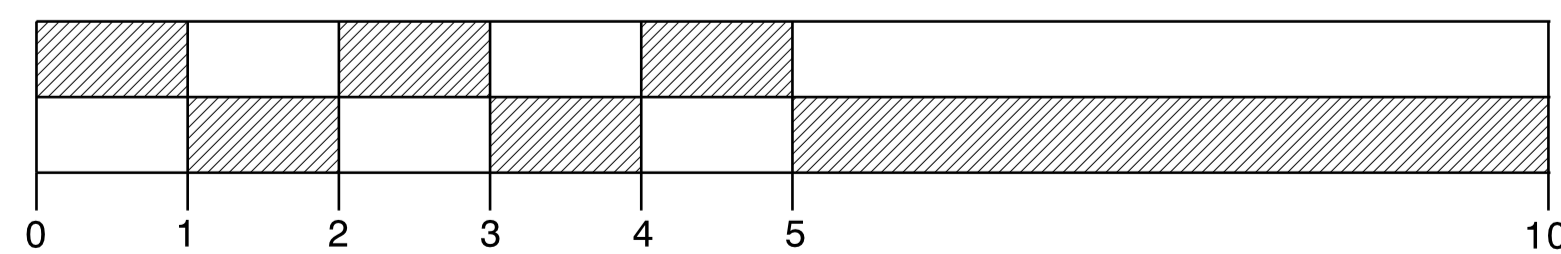

SCALE BAR 1:50

REFER TO GENERAL NOTES APPLICABLE TO ALL DRAWINGS PRIOR TO ANY USE OF DRAWING DATA

PROJECT 13 THE AVENUE AMPNEY HOUSE STANTON FITZWARREN SN6 7SE	CLIENT MR & MRS CHATURVEDI	DRG SHEET ELEV
TITLE ELEVATIONS		SHT SIZE A1
DRAWN TM	DATE AUG 21	SCALE 1:50
		REVISION A