



EXISTING FIRST FLOOR PLAN VIEW

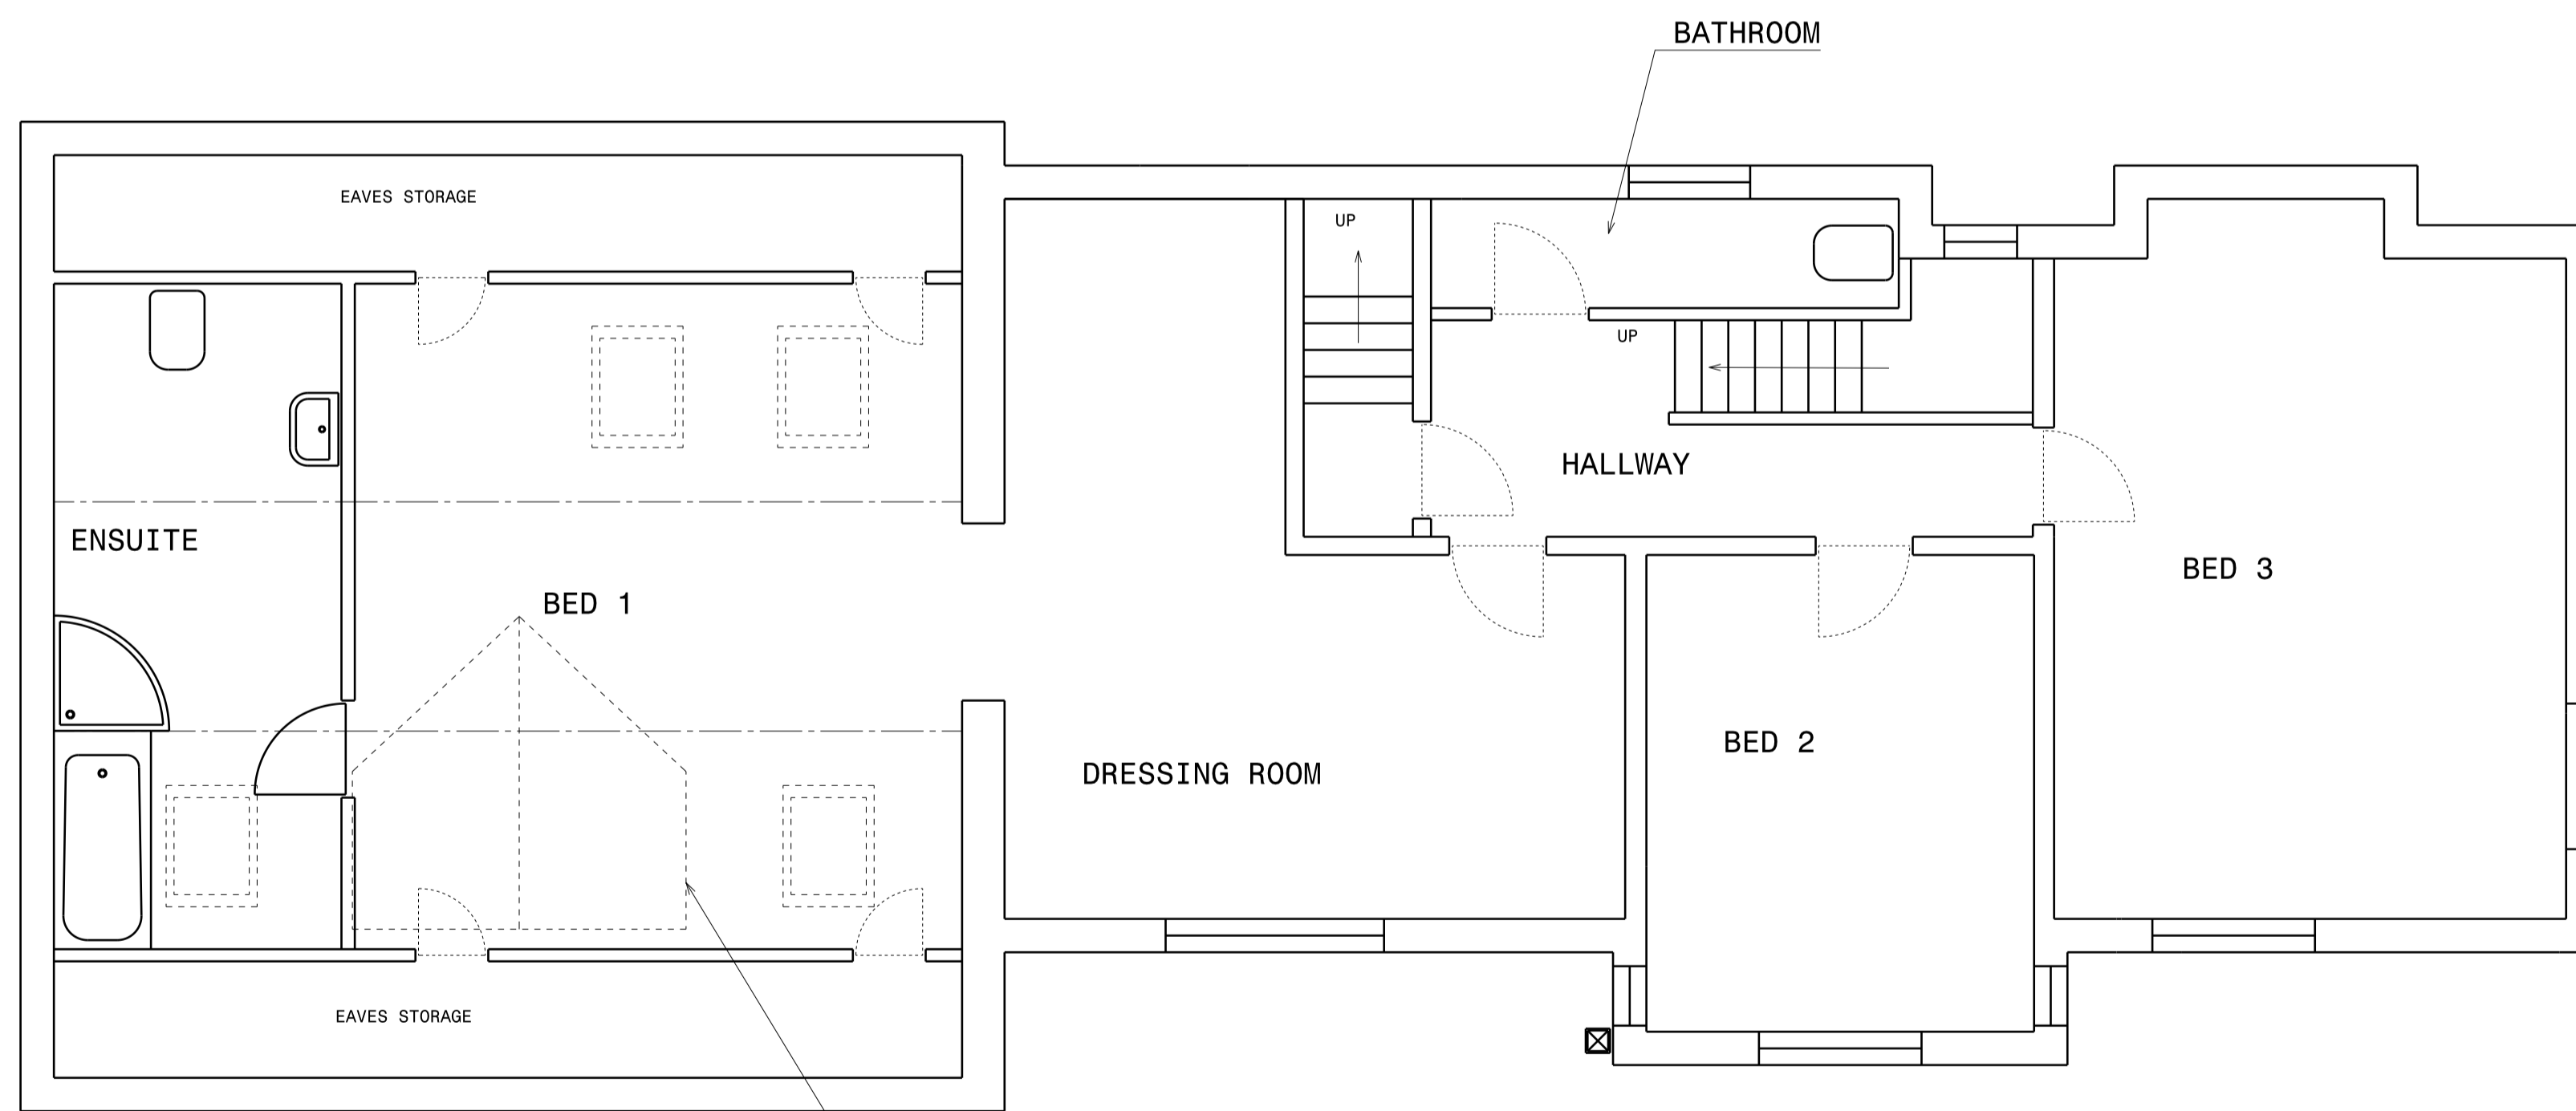

PROPOSED FIRST FLOOR PLAN VIEW

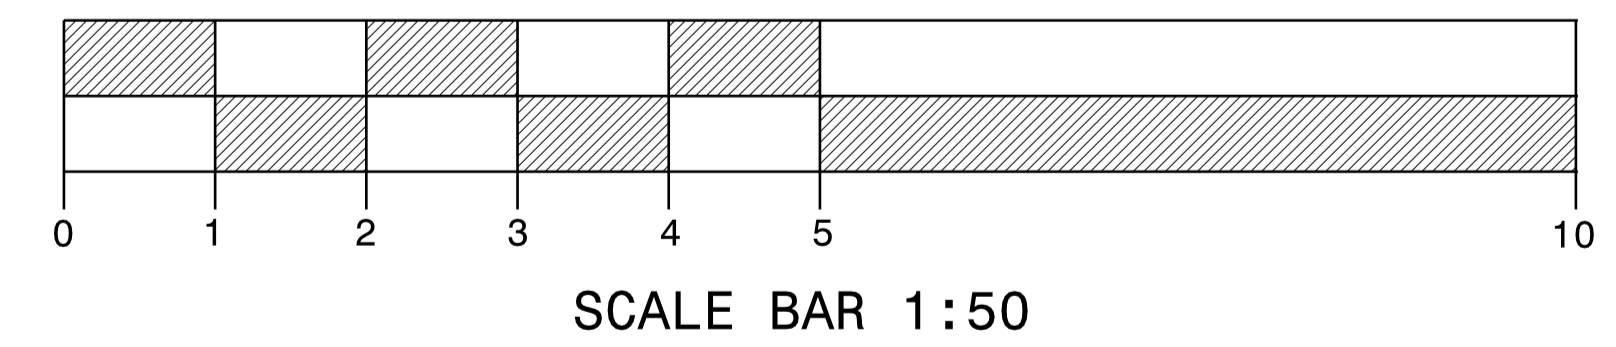

REFER TO GENERAL NOTES APPLICABLE TO ALL DRAWINGS PRIOR TO ANY USE OF DRAWING DATA

PROJECT 13 THE AVENUE AMPNEY HOUSE STANTON FITZWARREN SN6 7SE		CLIENT MR & MRS CHATURVEDI	DRG SHEET PLAN FIRST
TITLE PLAN VIEWS - FIRST FLOOR			SHT SIZE A1
DRAWN TM	DATE AUG 21	SCALE 1:50	REVISION A