






LEFT HAND SIDE ELEVATION

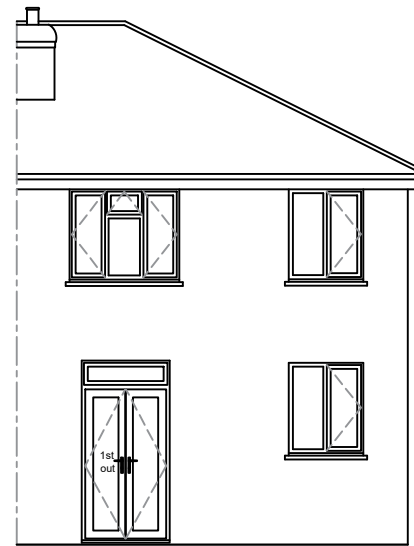

REAR ELEVATION

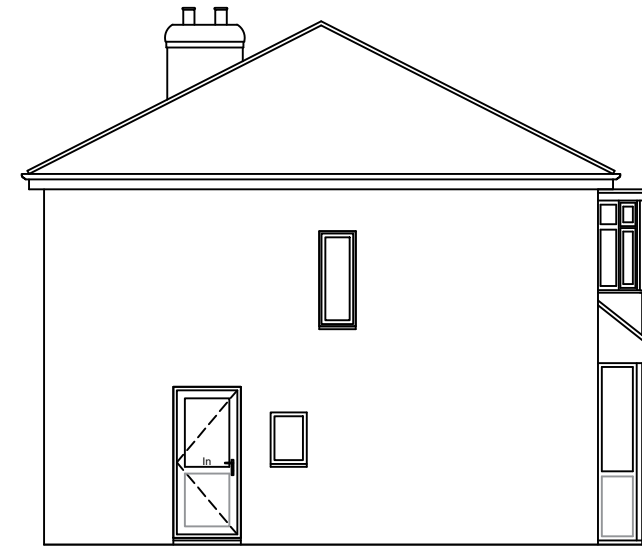

RIGHT HAND SIDE ELEVATION

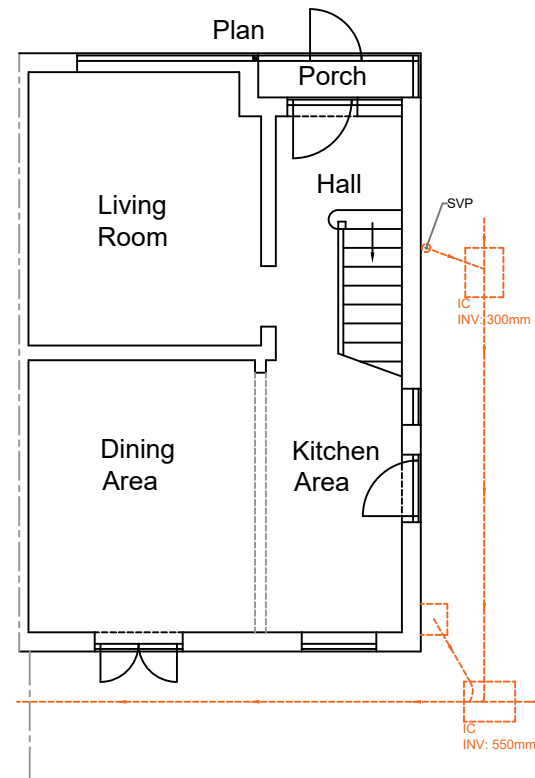


Notes:
Any drawings or plans depicted make no allowance for the provision of any tie bars within the roof of the proposed conservatory. This can only be determined once the roof is put into manufacture.

These drawings are the property of Anglian Home Improvements and must not be used, distributed, loaned or copied without the express permission of Anglian Home Improvements.

All dimensions are in millimetres (mm) unless noted otherwise.
Do not use for base laying purposes

Produced on A3 paper

 

Rev.	Date	Description	Initials



Drawing title: **Existing Plan and Elevations**

CONTRACT No. : **900/08675**

Page 1 of 2

Proposed: **PVCu Orangery**
at: **12 SOUTHVILLE CLOSE**
EPSOM
SURREY
KT19 9RB

Drawers initials: **PN**

Scale : **1:100**

Date: **05/10/21**