

Project Title

1118 - Rear Extension

Client Name

Chris Pardoe

Project Address

55 Heathfield Road, L22 6RE

Additional Notes

REV	Date	Description	Issued

Title

Floor Plans - Existing

Drawing No.

1118-02-03-001

Scale

1 : 100

Date

13/09/21


Drawn by

RMC


Checked by

AM


© Copyright ArchiPhonic - Do not scale from this drawing. All dimensions to be checked and verified on site. This drawing is to be read in conjunction with all other relevant drawings and specifications. Any discrepancies in the drawings are to be reported immediately to ArchiPhonic. This drawing is not to be used for construction or sales purposes unless marked 'issued for construction'. Dimensions and area schedules are subject to change.

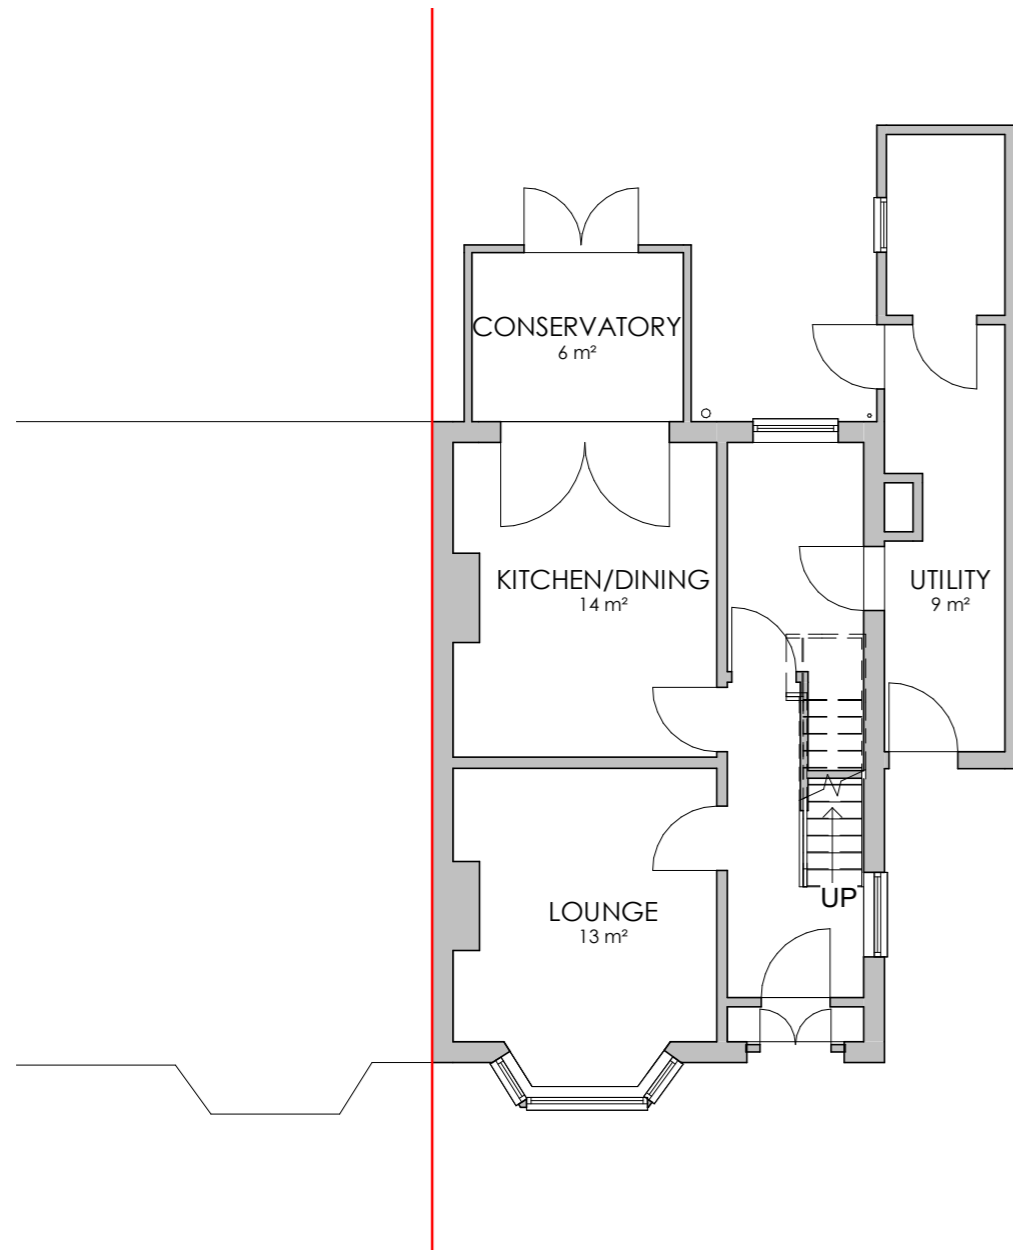

EXISTING GROUND FLOOR PLAN
 @1:100

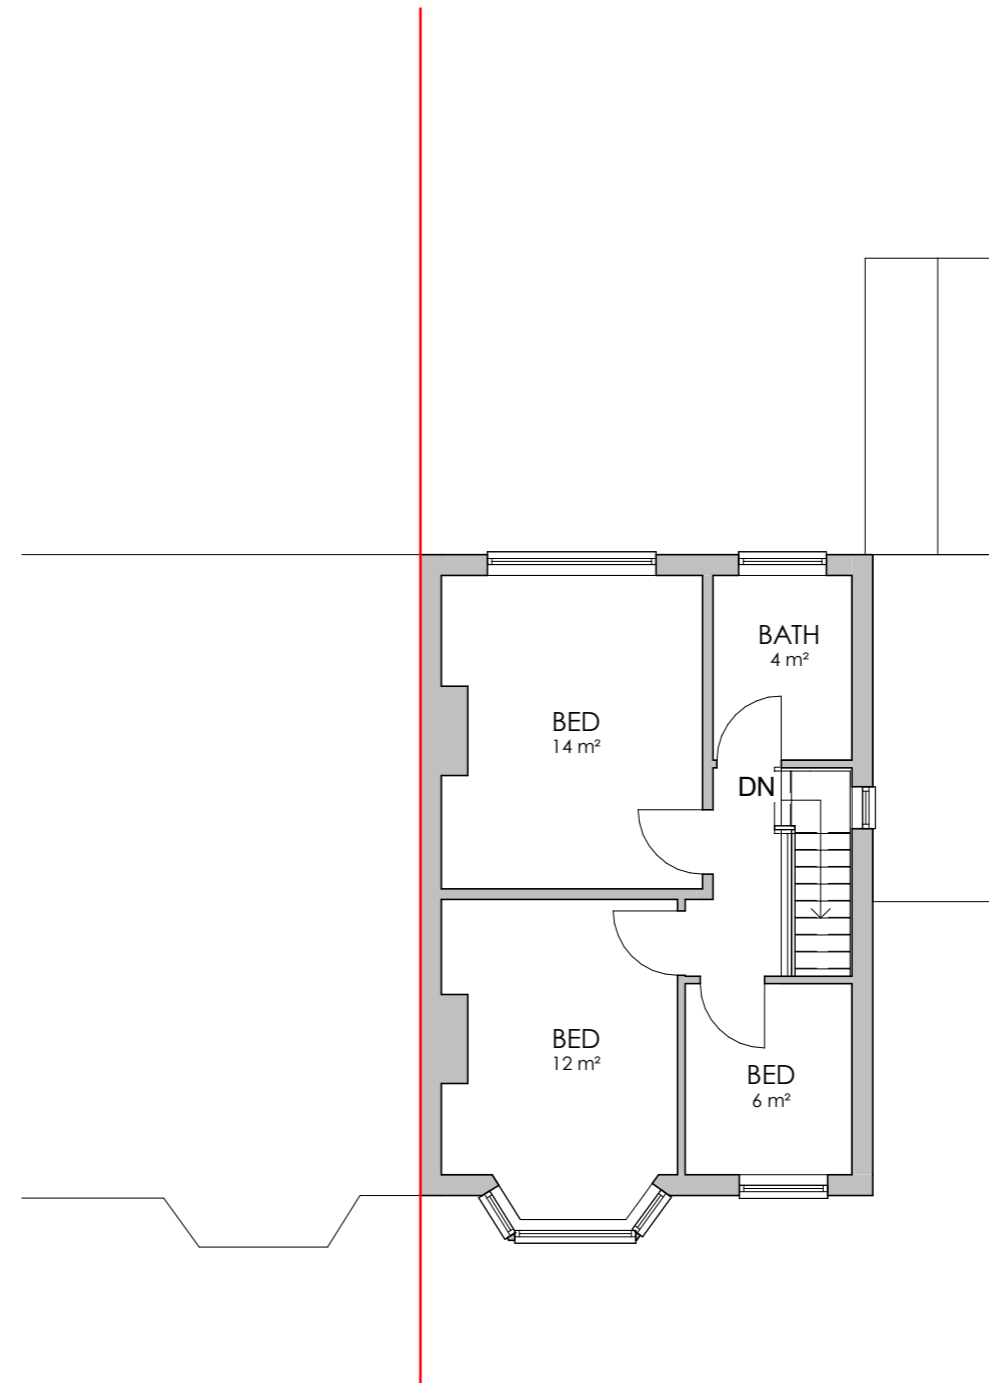

EXISTING FIRST FLOOR PLAN
 @1:100

 

VISUAL SCALE 1:100 @ A3