

Project Title

1118 - Rear Extension

Client Name

Chris Pardoe

Project Address

55 Heathfield Road, L22 6RE

Additional Notes

REV	Date	Description	Issued

Title

First Floor Plan - Proposed

Drawing No.

1118-02-03-003

Scale

1 : 50

Date

13/09/21


Drawn by

RMC

Checked by

AM

© Copyright ArchiPhonic - Do not scale from this drawing. All dimensions to be checked and verified on site. This drawing is to be read in conjunction with all other relevant drawings and specifications. Any discrepancies in the drawings are to be reported immediately to ArchiPhonic. This drawing is not to be used for construction or sales purposes unless marked 'issued for construction'. Dimensions and area schedules are subject to change.

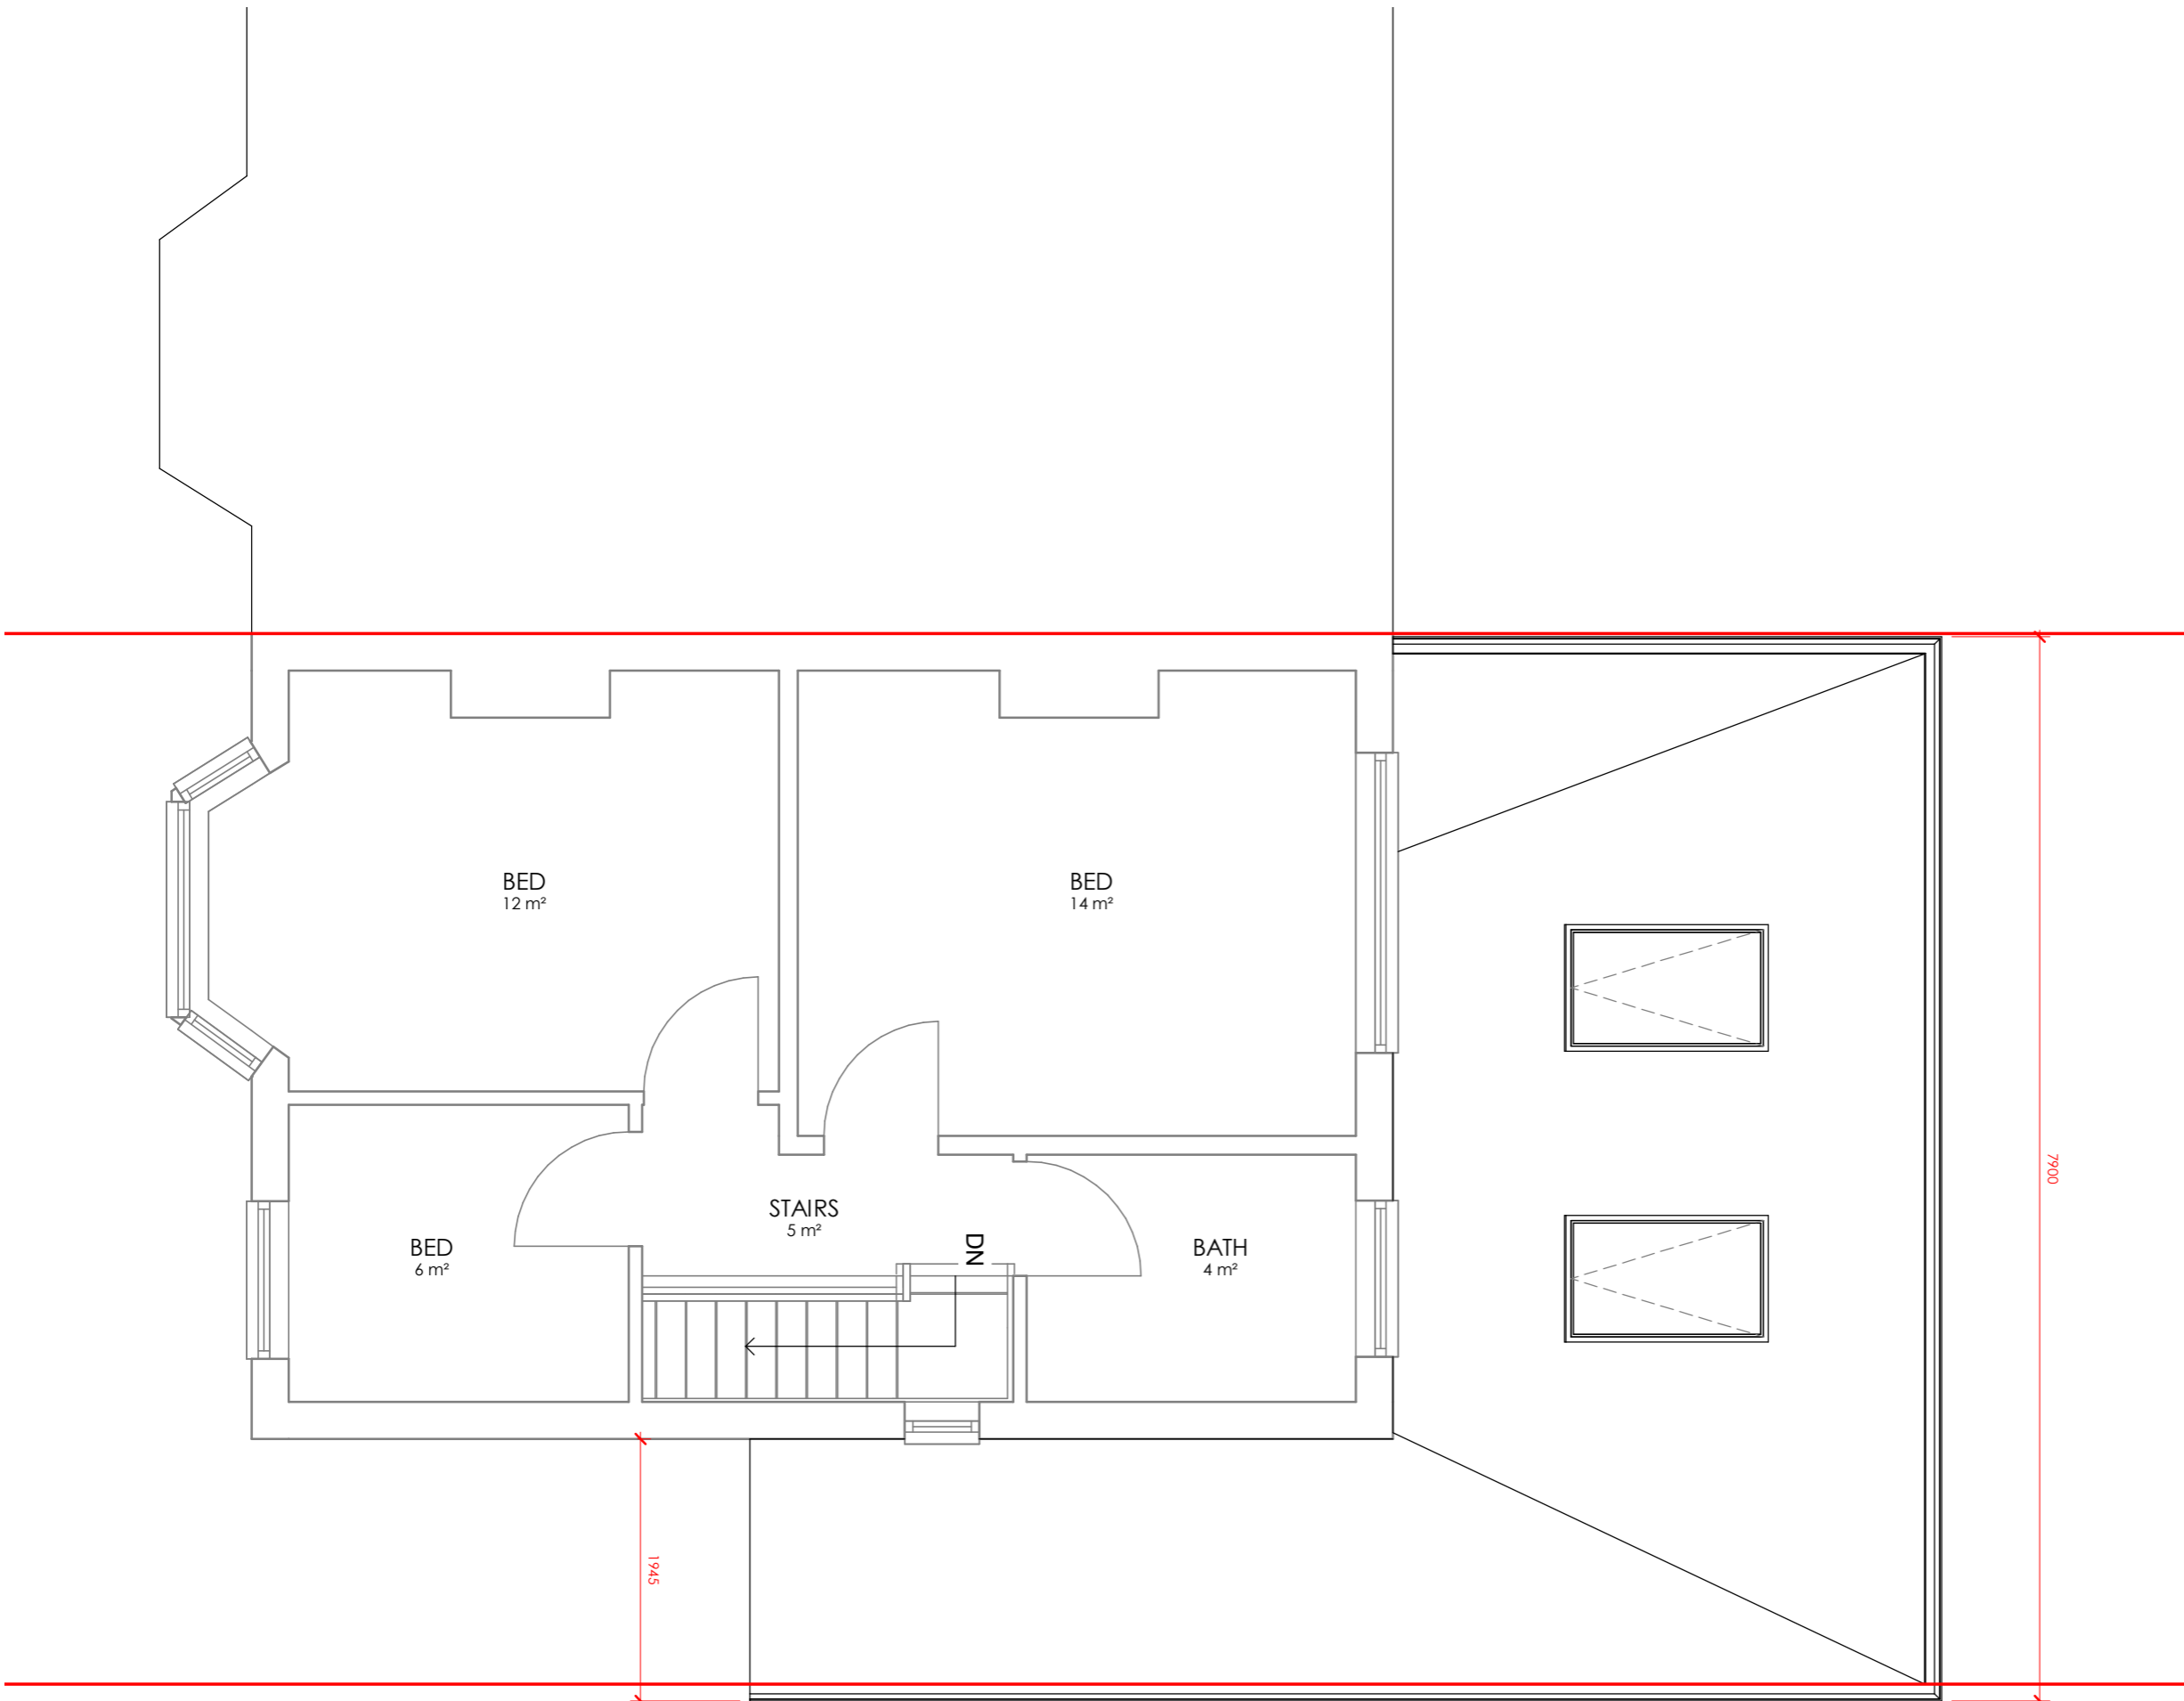

PROPOSED FIRST FLOOR PLAN
@ 1:50

