

Revisions

No.	Date
-	-

Notes:
 The materials should be similar in appearance to the existing house
 All dimensions to be verified on site prior to any work

Project title:
A proposal for a 6m rear extension

Location:
**22 Harewood Avenue,
 Northolt, UB5 5DE**

Drawing title:
Existing plans

Drawing No.: AR 01

Scale: 1:100 & 1:200

Paper Size A3

Client:

Mr. A. Almosoy




ArchT
Architectural Designer


M. T. Hasan

mushtaq@myhome1st.co.uk


MyHome1st Ltd

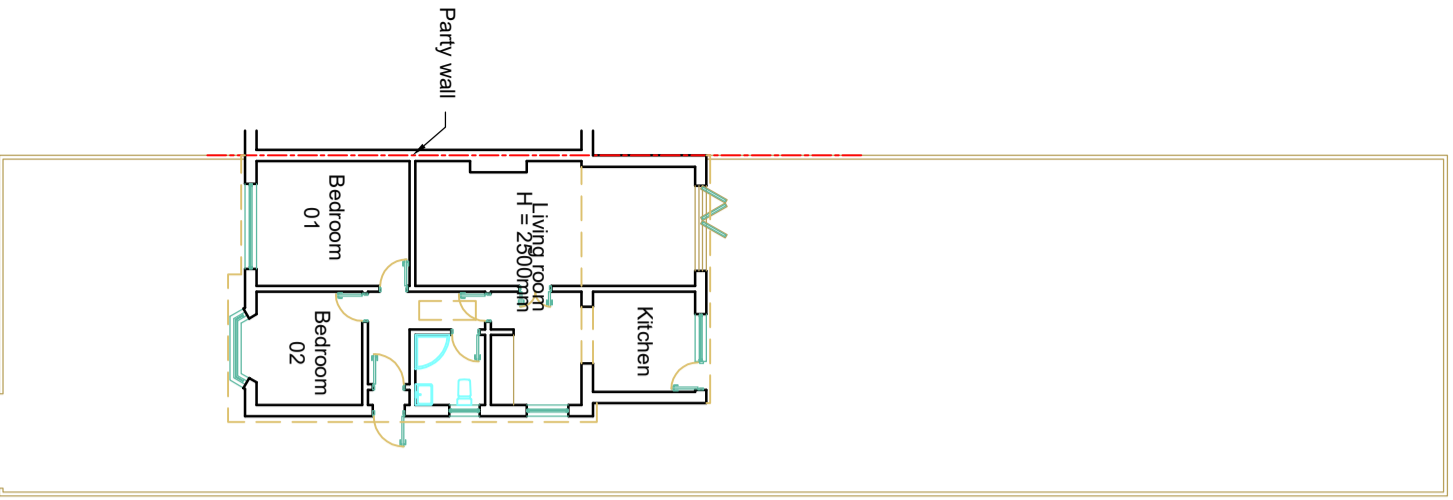

Existing Site Layout
 Scale 1:200

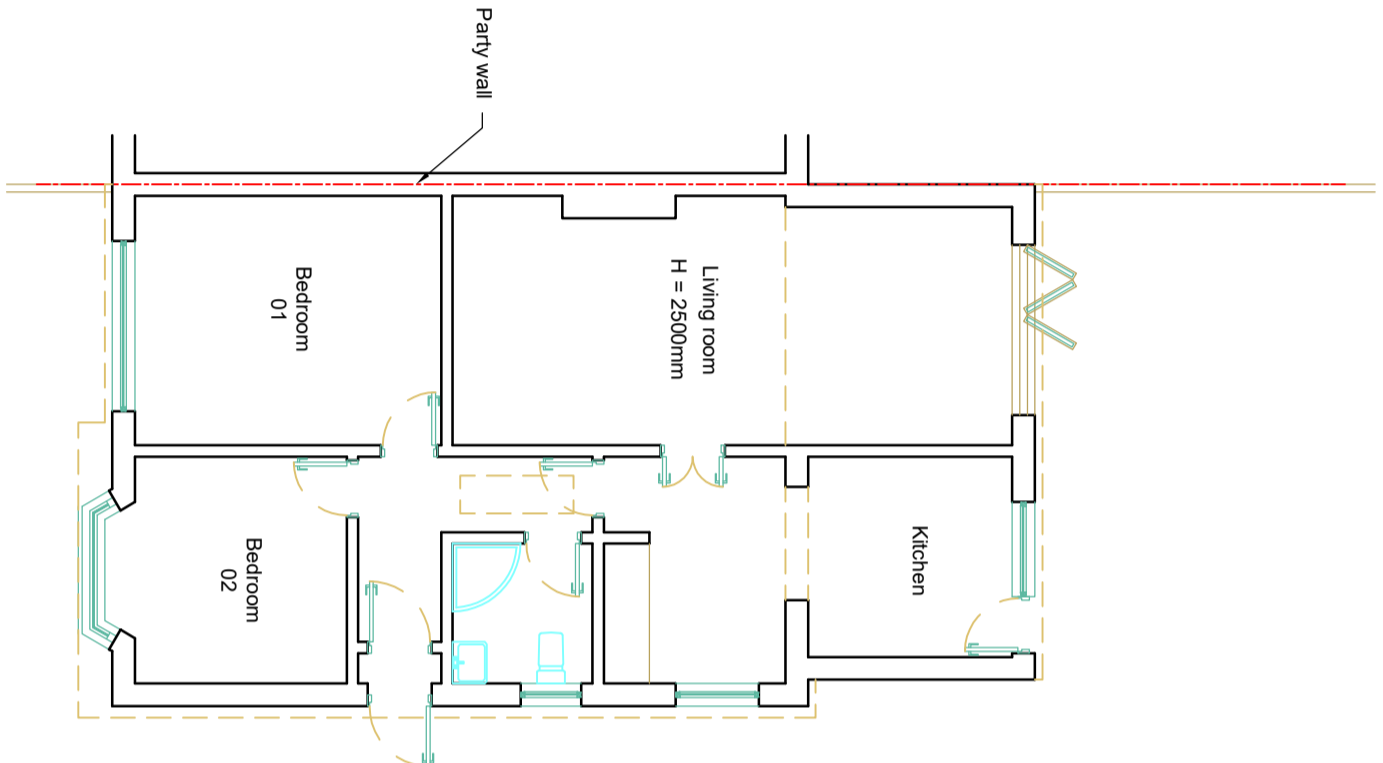

Existing Ground Floor Plan
 Scale 1:100

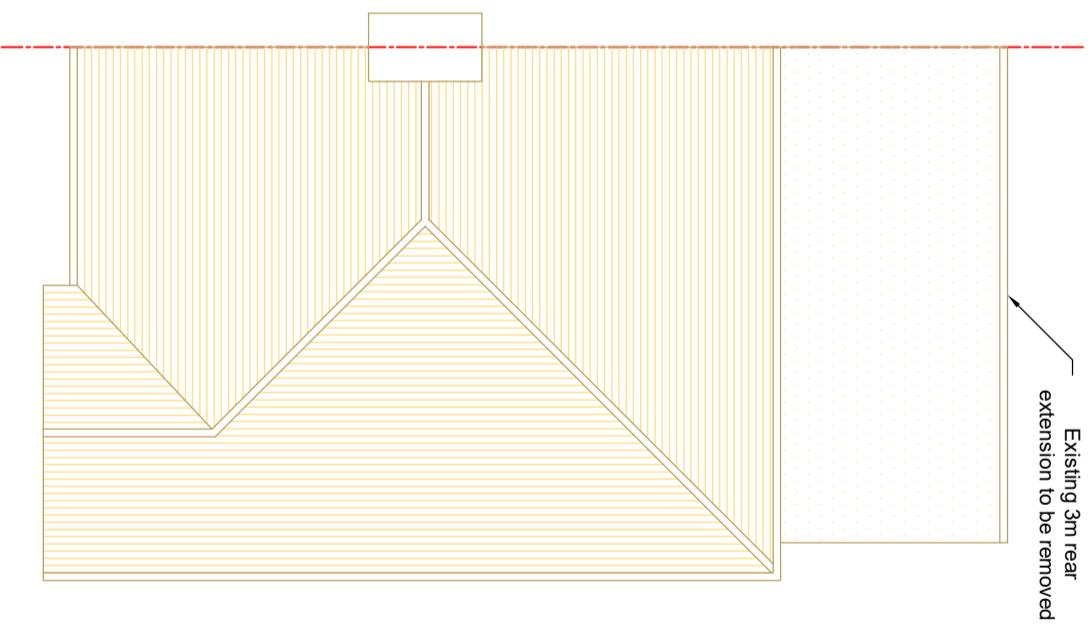

Existing Roof Layout
 Scale 1:100

