

Revisions

No.	Date
-	-

Notes:

The materials should be similar in appearance to the existing house
All dimensions to be verified on site prior to any work

Project title:
A proposal for a 6m rear extension

Location:
22 Harewood Avenue,
Northolt, UB5 5DE

Drawing title:
Proposed elevations

Drawing No.: AR 04

Scale: 1:100

Paper Size A3

Client:


Mr. A. Almosoy




Architectural Designer
M. T. Hasan

mushtaq@myhome1st.co.uk


MyHome1st Ltd

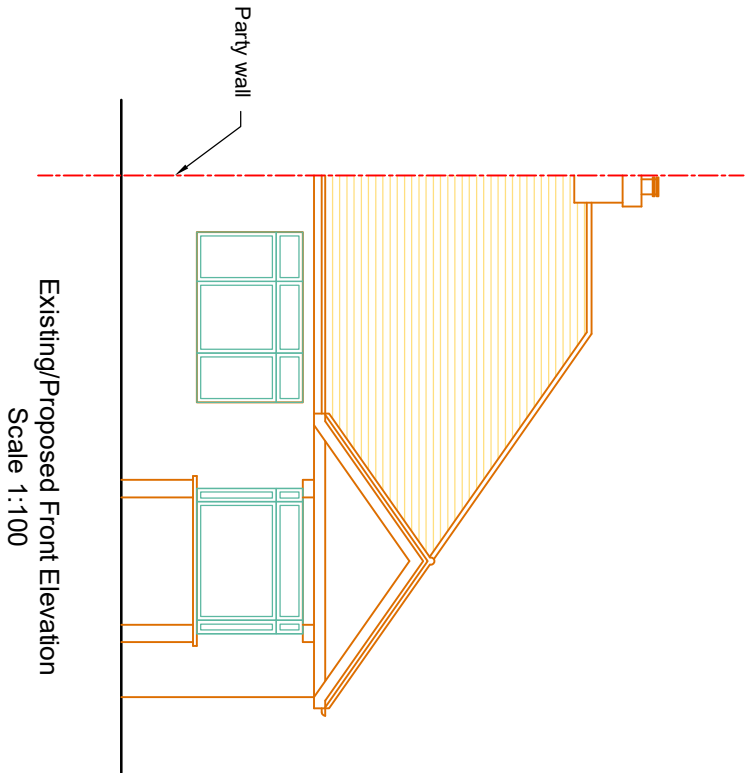

Existing/Proposed Front Elevation
Scale 1:100

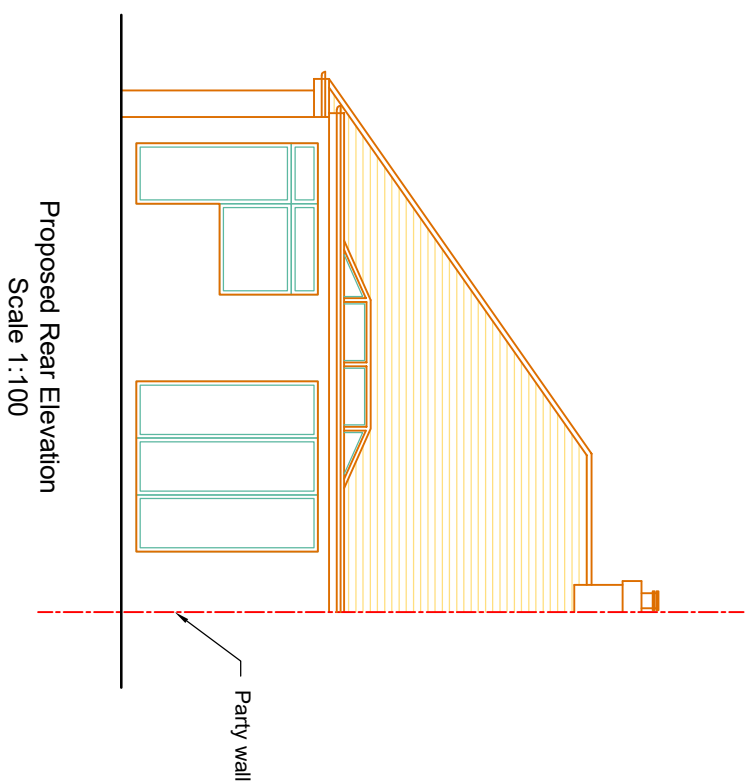

Proposed Rear Elevation
Scale 1:100

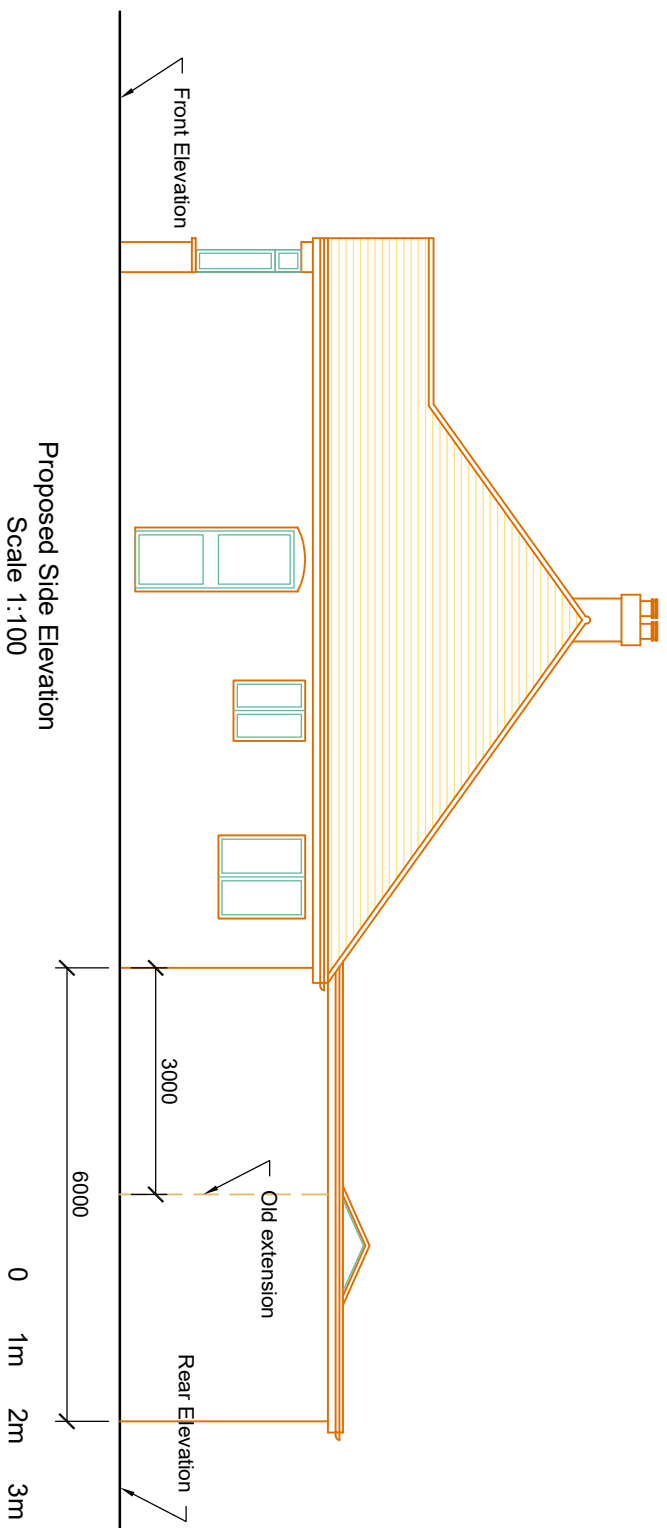

Proposed Side Elevation
Scale 1:100

