

**Revisions**

No.	Date
-	-

**Notes:**

The materials should be similar in appearance to the existing house  
All dimensions to be verified on site prior to any work

**Project title:**  
**A proposal for a 6m rear extension**

**Location:**  
**22 Harewood Avenue,  
Northolt, UB5 5DE**

**Drawing title:**  
**Proposed plans**

**Drawing No.:** AR 02

**Scale:** 1:100

**Paper Size** A3

**Client:**


**Mr. A. Almosoy**




**Architectural Designer**  
M. T. Hasan

mushtaq@myhome1st.co.uk

**MyHome1st Ltd**

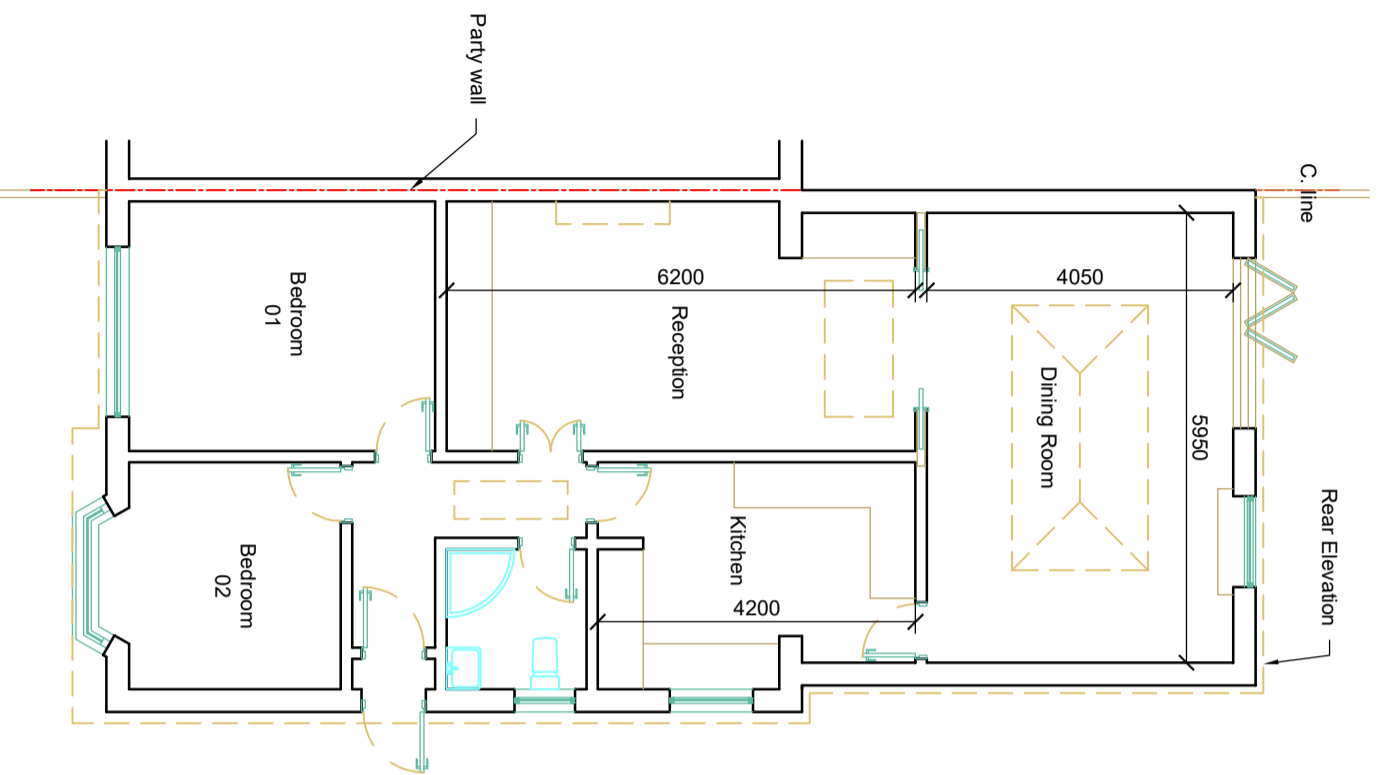

**Proposed Ground Floor Plan**  
Scale 1:100

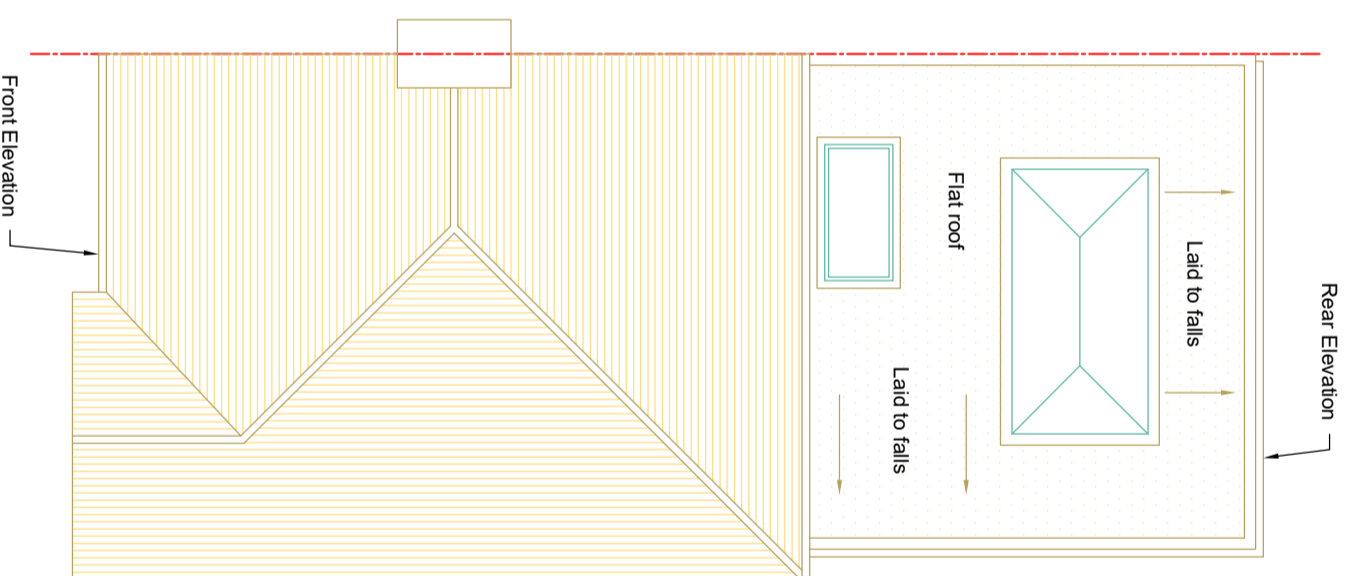

**Proposed Roof Layout**  
Scale 1:100

