


**Proposed Front Elevation**

(1:100 scale)




**Proposed Side Elevation**

(1:100 scale)

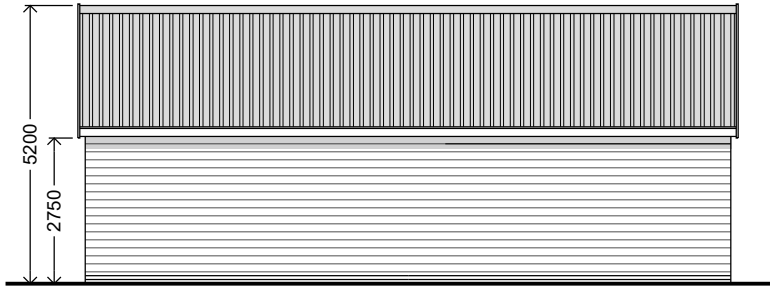


**Proposed Rear Elevation**

(1:100 scale)

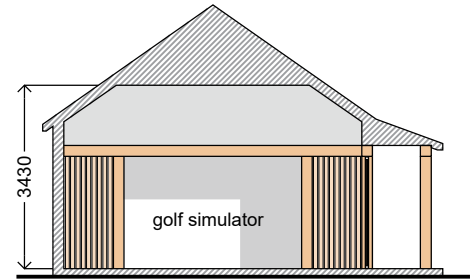

**Section A-A**

(1:100 scale)

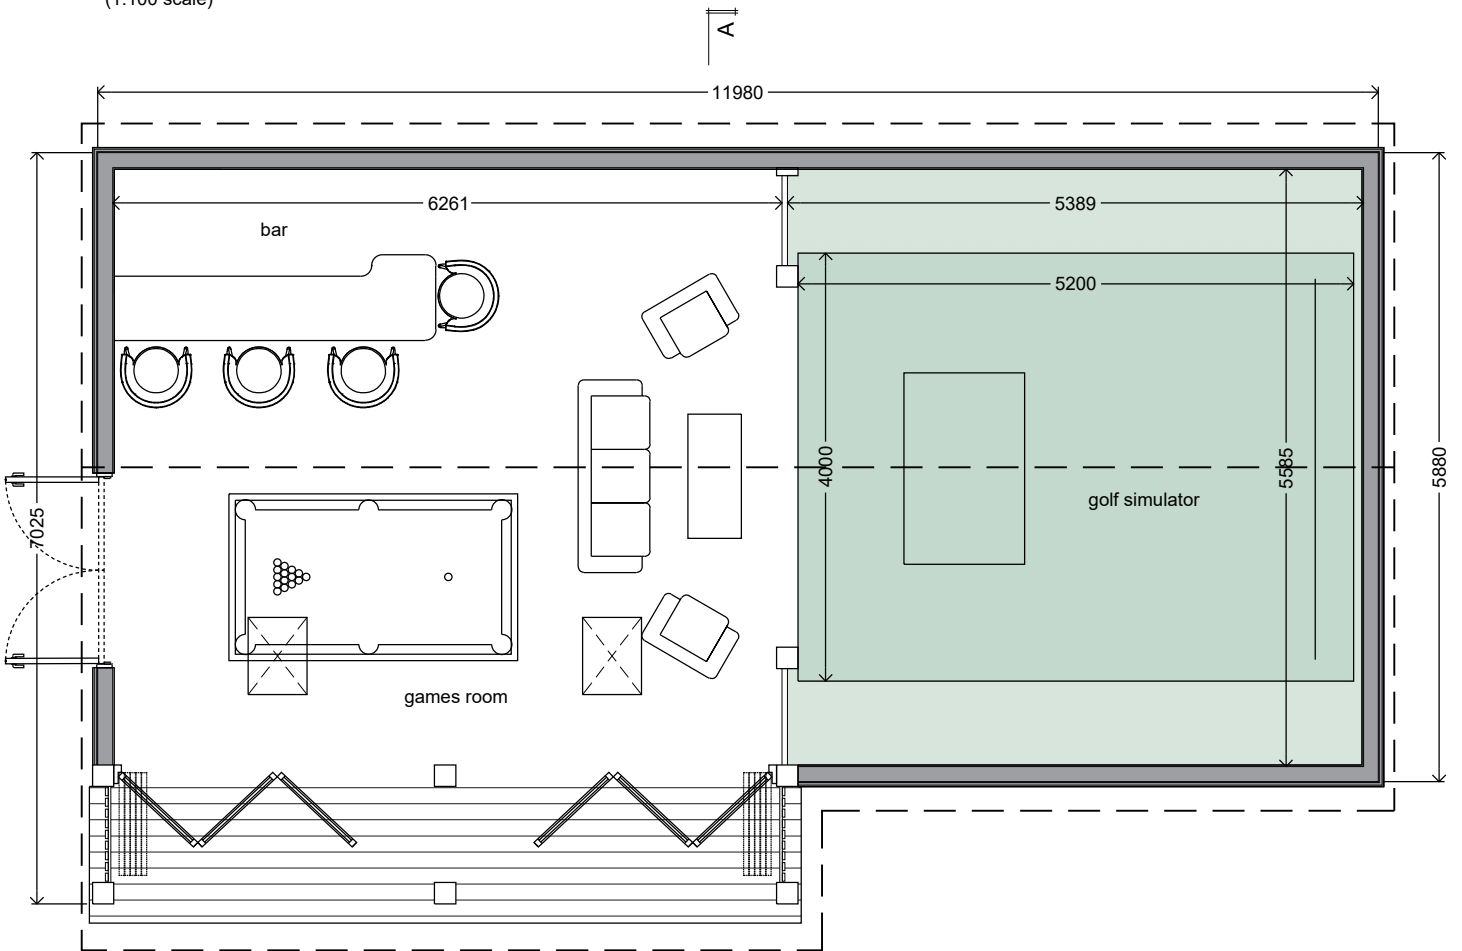

**Proposed Floor Plan**

(1:50 scale)



The Studio, Fair Green, Diss, Norfolk, IP22 4BG  
01379 658606 / design@alaltd.co.uk

Project: Mr S Potter - Willow House, Long Row, Wortham, IP22 1PP		Job No: G088	
Date: September	Drawn By: Tom Kerry	Chk'd By: Dave Rogers	Sheet No: G088_002_REV A