

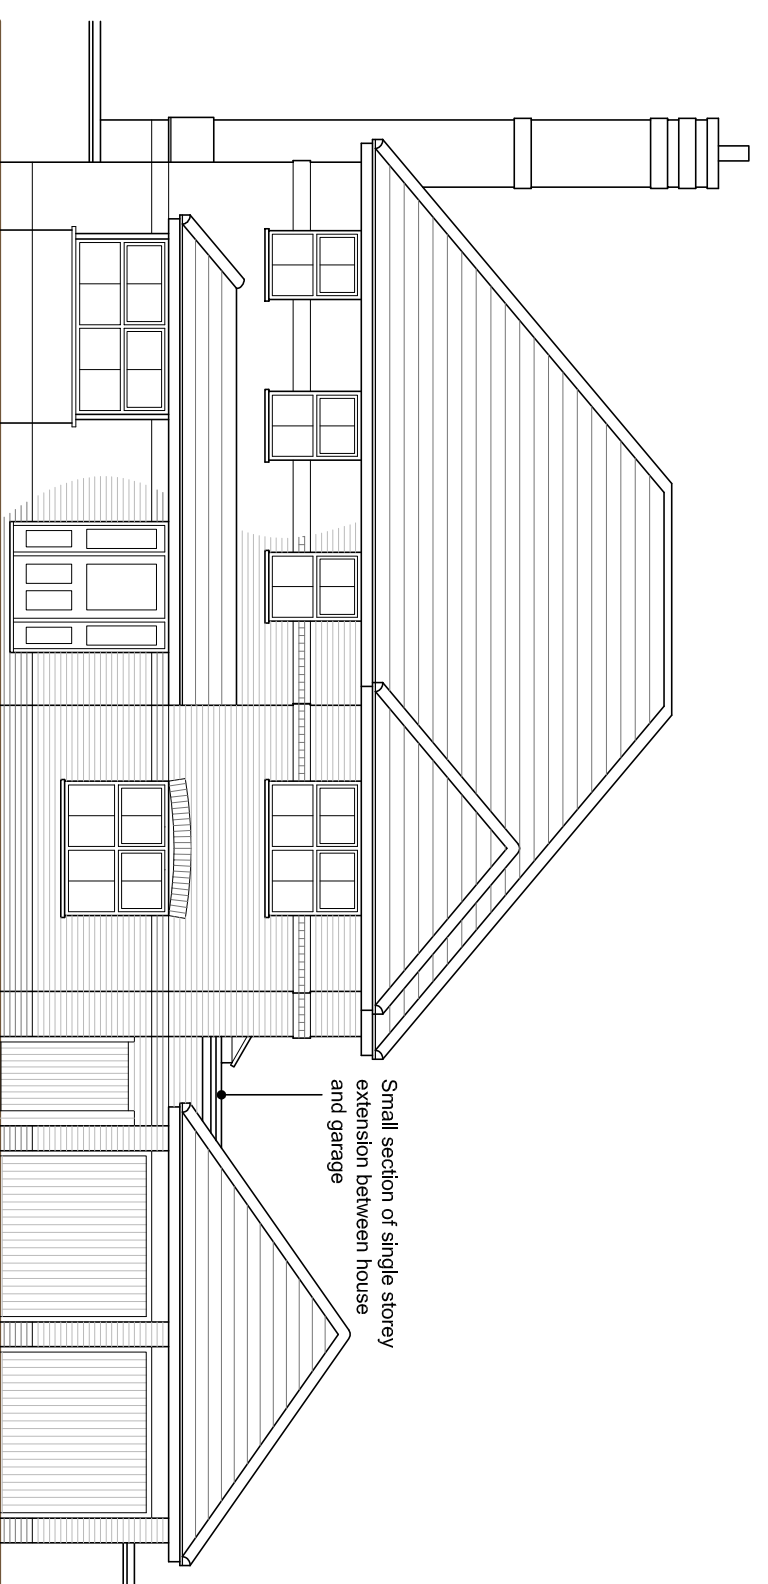
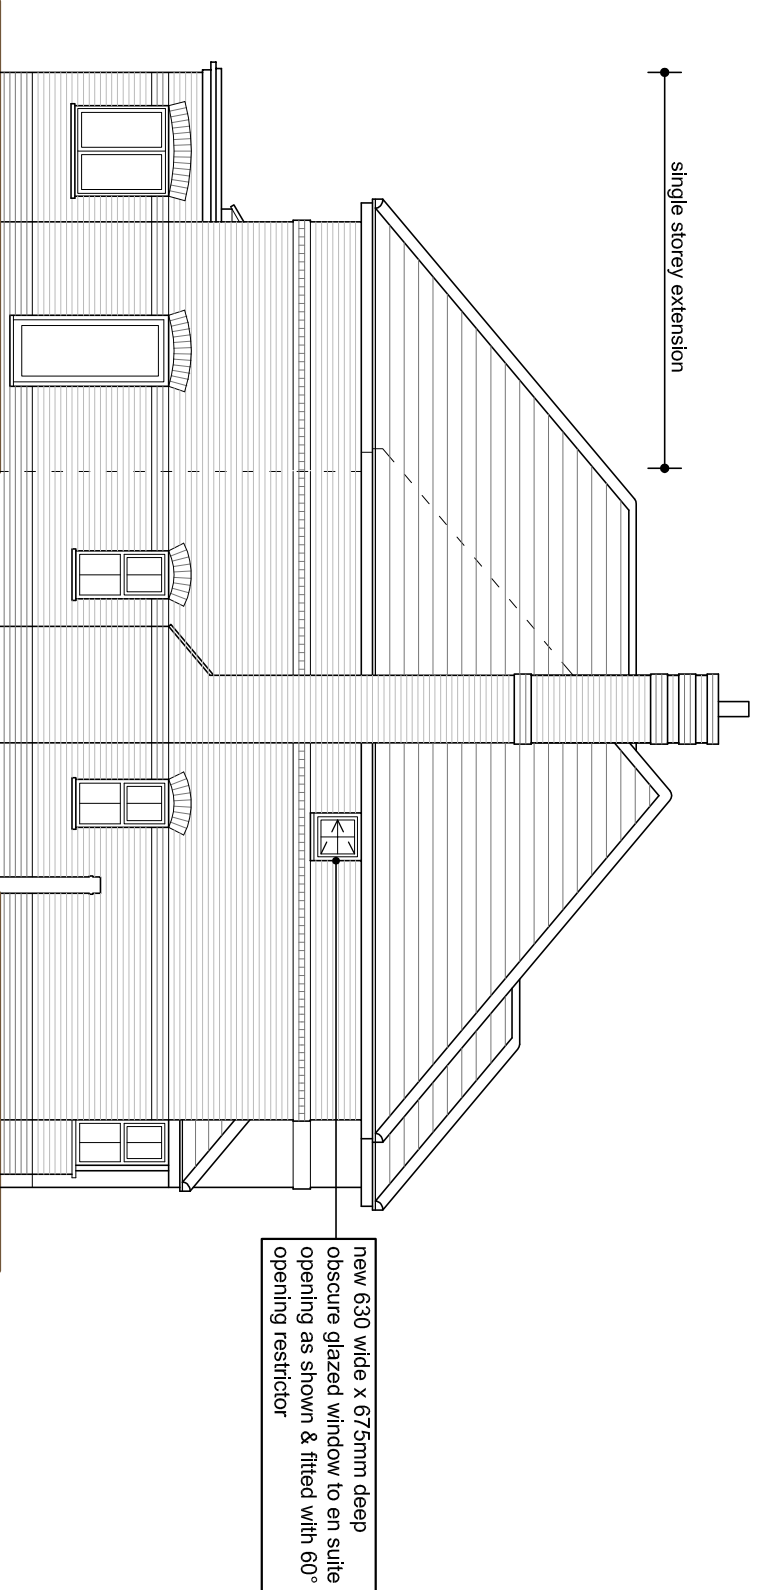
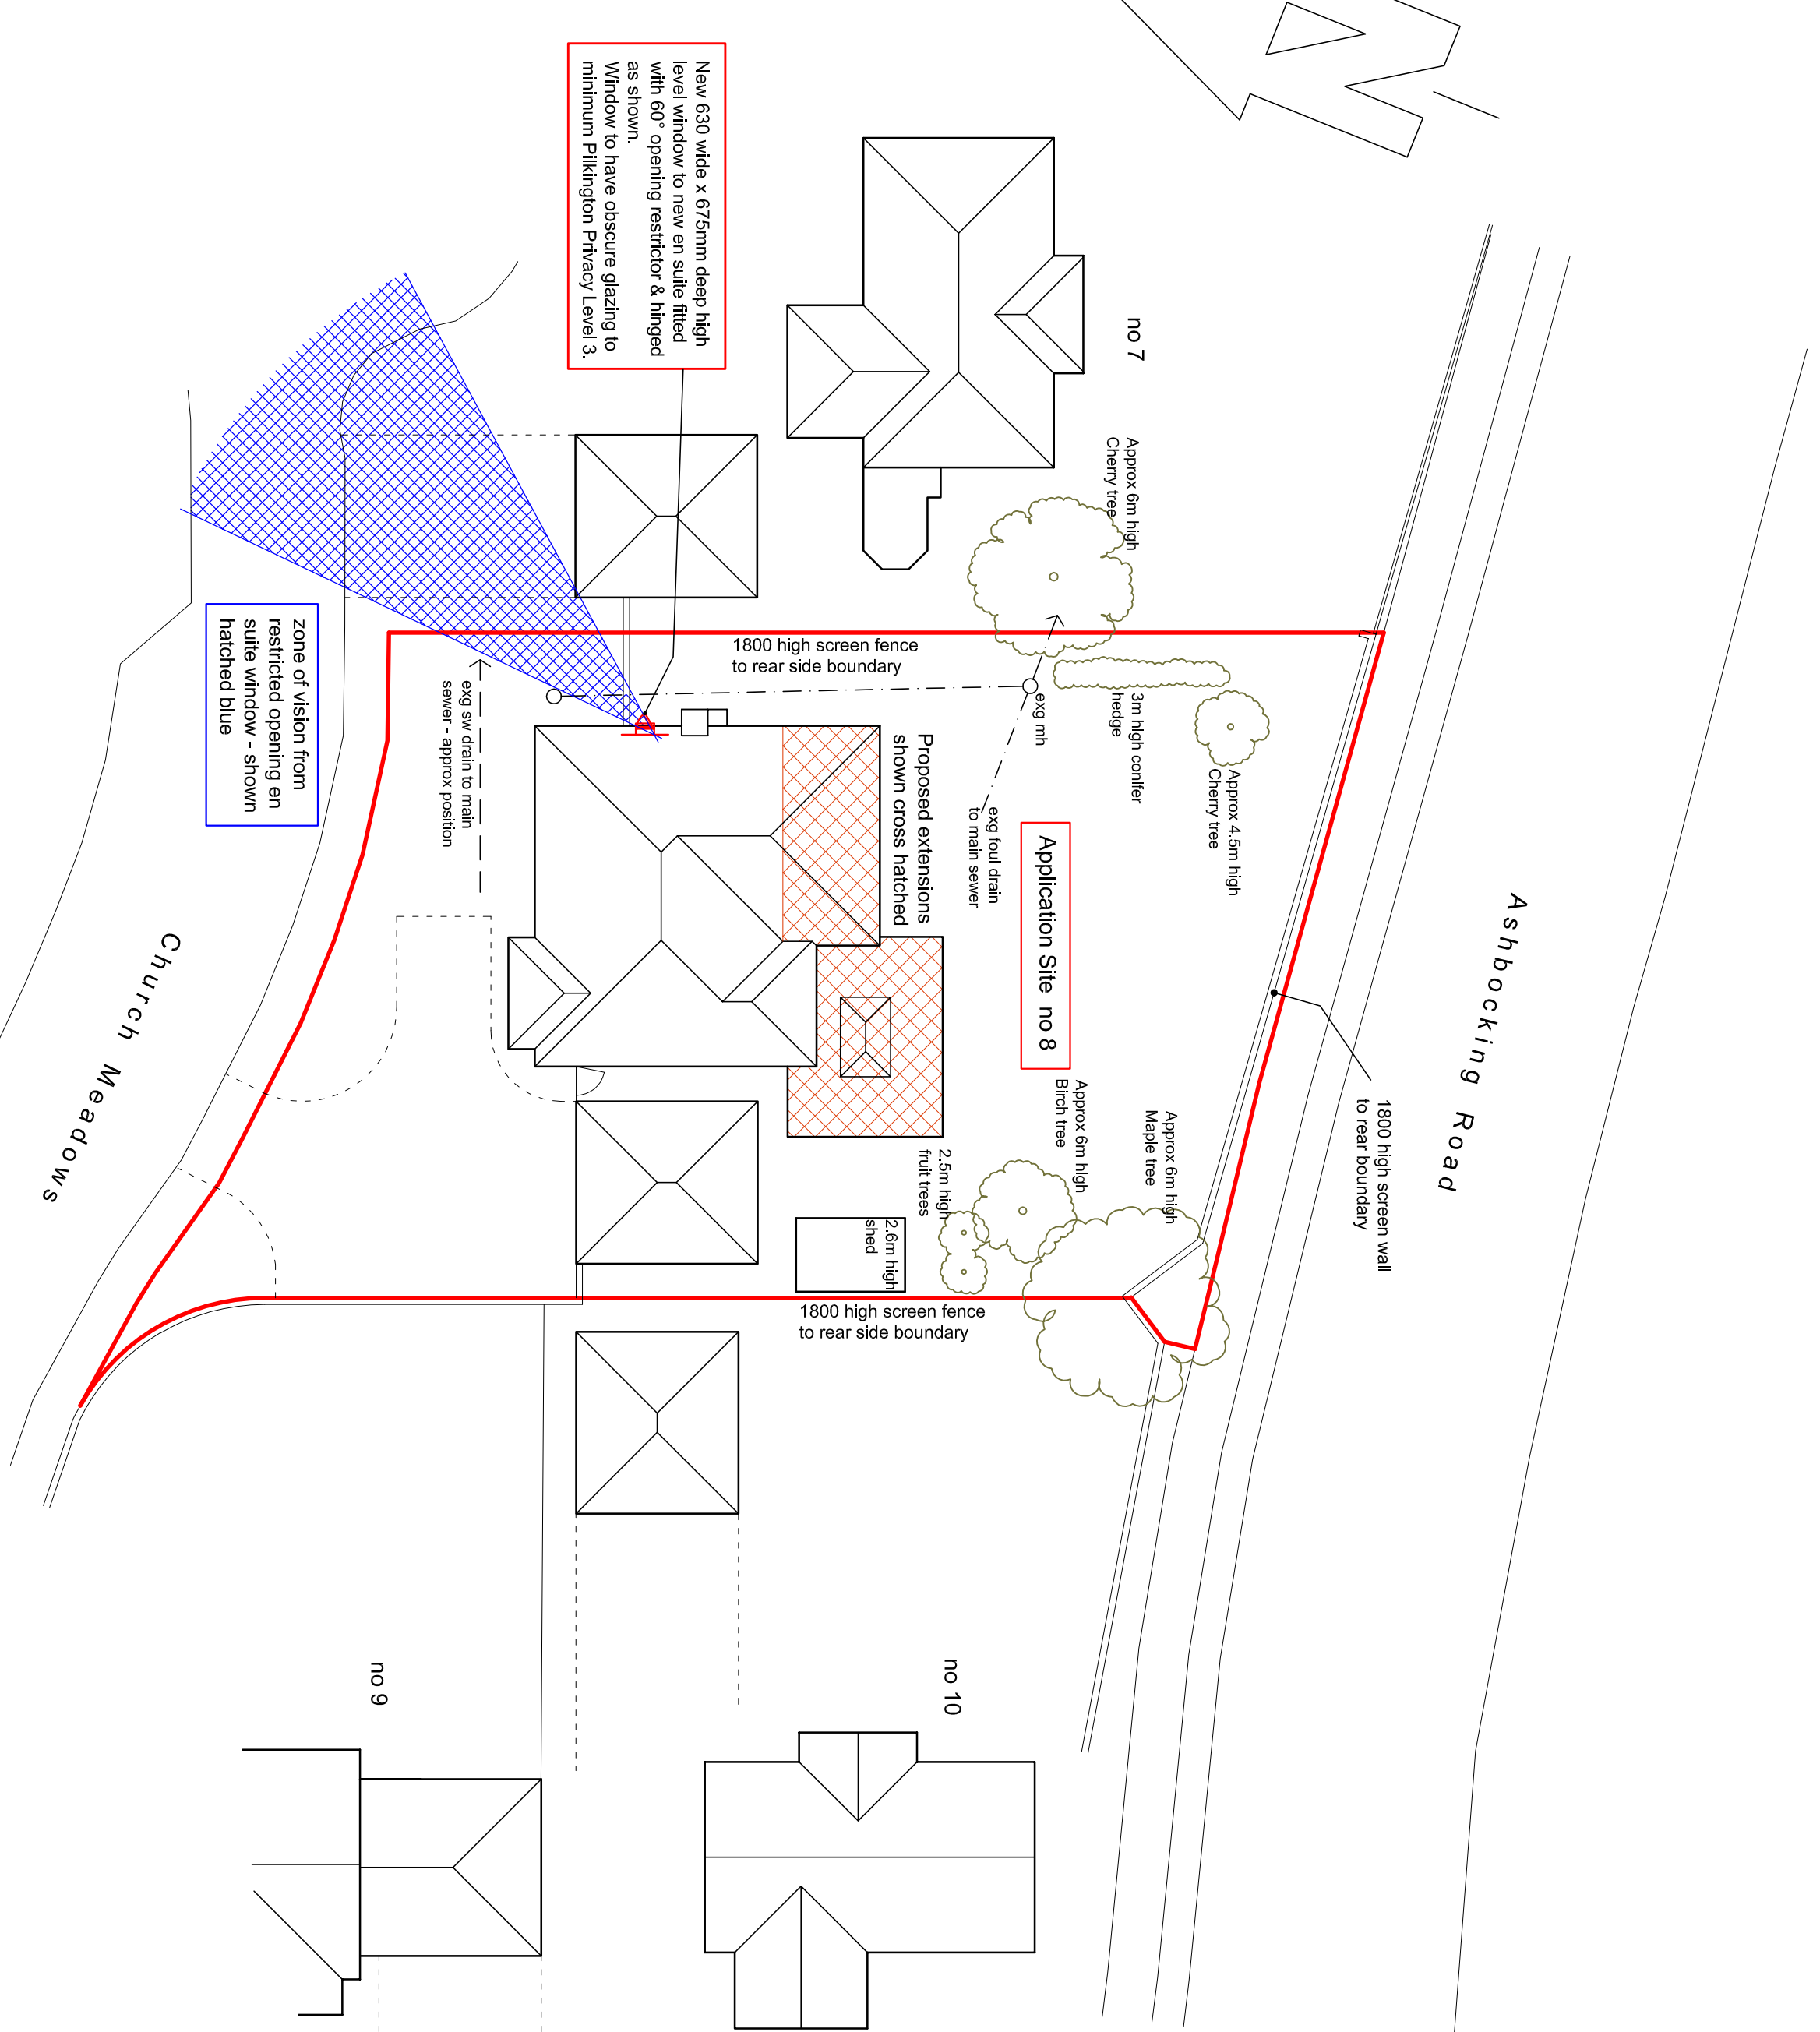


Site Plan 1:200

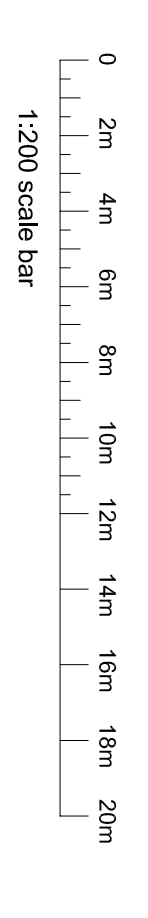

External Materials:
 Matty Modern or similar flat profile grey interlocking concrete tiles to match existing.
 Oranger/red rix textured bricks with smooth faced red bricks (engineering) to upper dentil string course, lower smooth string course, arch lintels and pilin all to match existing.

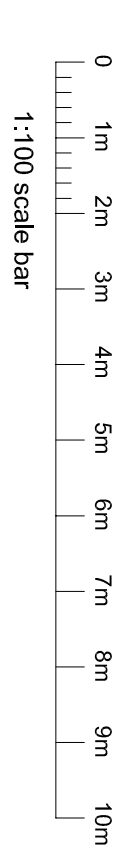

John Whitehead		PLANNING & DESIGN CONSULTANT	
4, Westergreen Meadows, Braintree, Essex CM7 1JN		Tel/fax: 01376 551630	
E mail: john.whitehead@jcwdesign.co.uk			
Client			
Mr & Mrs T Hodges			
Project			
Proposed Extensions & Alterations to 8 Church Meadows Henley Suffolk IP6 0RP			
Dwg title			
Planning Drawing 2 Elevations, Roof Plan & Site Plan			
Rev	Date	Details	
A	14-3-2021	En suite window details added	
B	13-10-2021	Kitchen extension windows modified and doors added	
Scales		Date	
1:100 & 1:200 at A1		29-6-2021	
Dwg no	Rev		
46256/PD/2/B	A	B	