



# TREWIN DESIGN ARCHITECTS

1 Stanhope Square Holworthy Devon EX22 6DR - 01409 253013  
www.trewin-design.co.uk - create@trewin-design.co.uk



NOTE: CHECK DIMENSIONS OF ALL EXISTING OPENINGS BEFORE FABRICATION OF NEW PURPOSE MADE UNITS

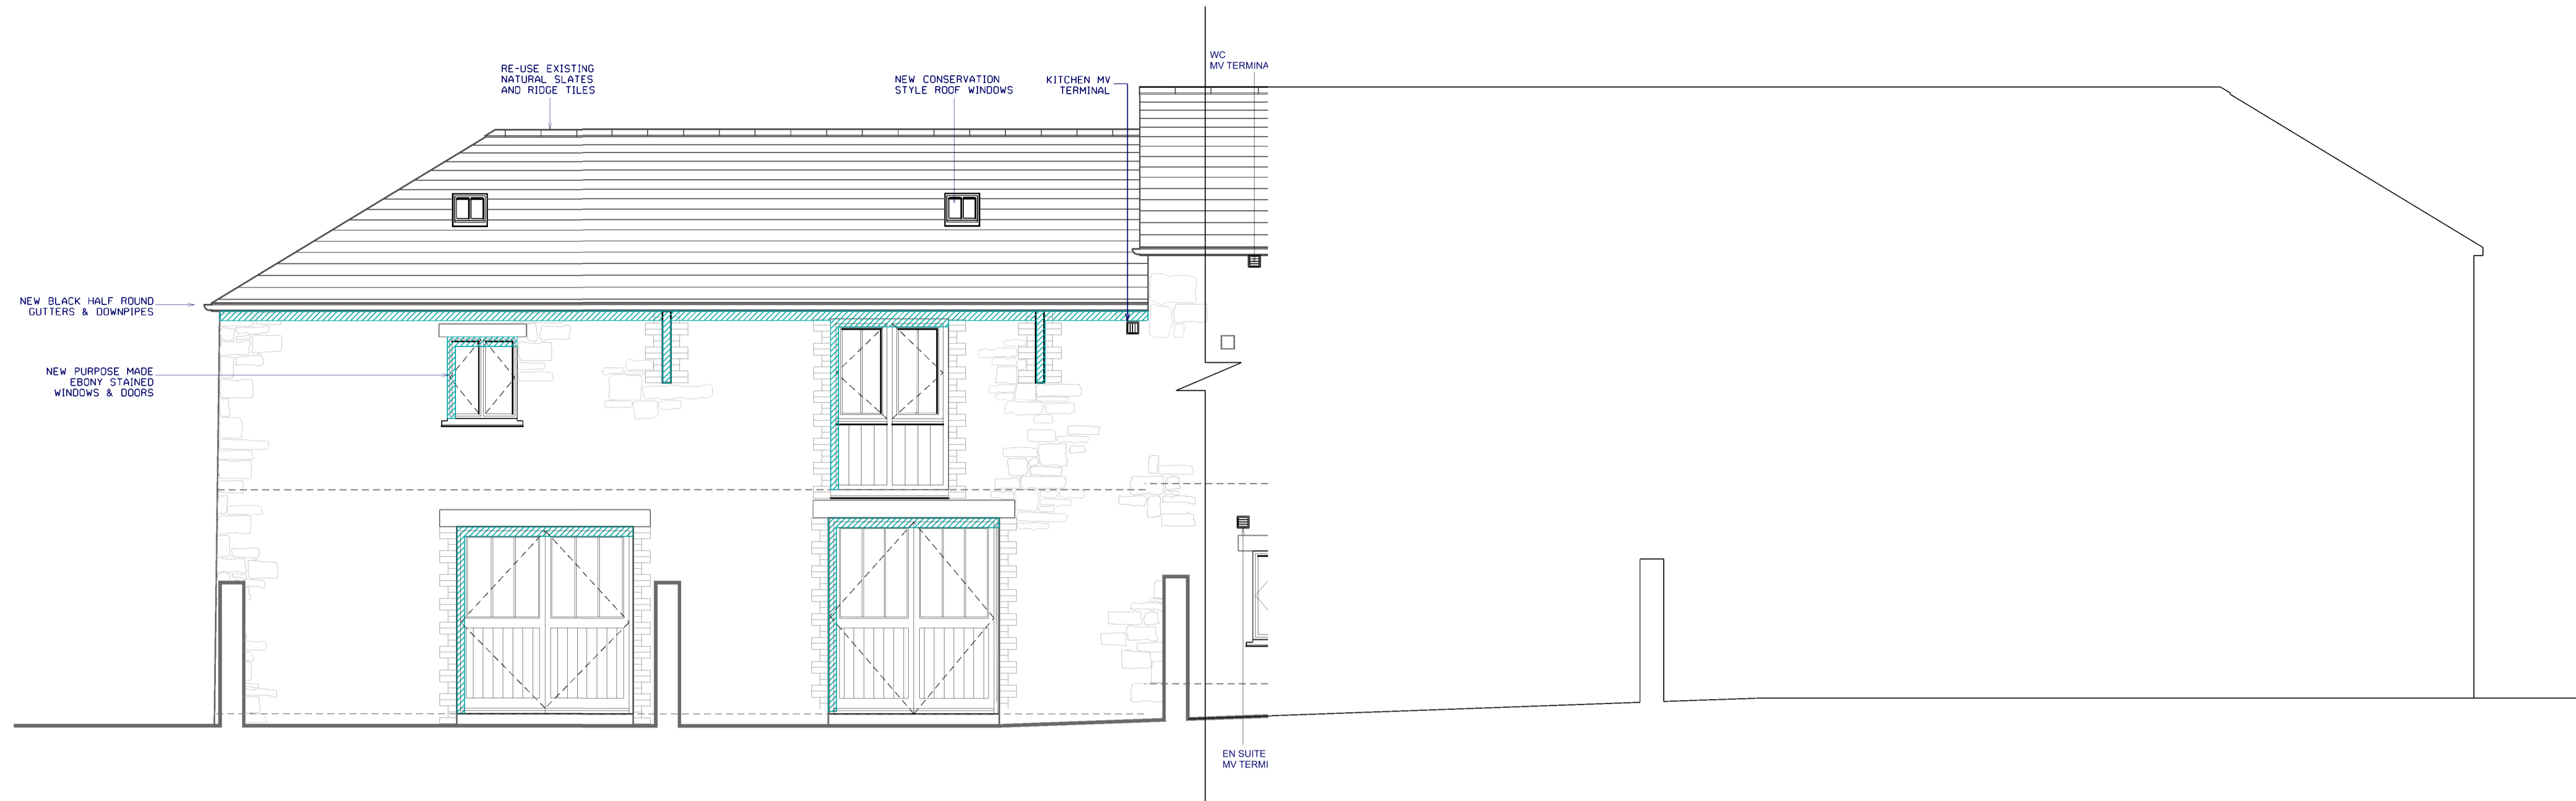

SOUTH EAST ELEVATION

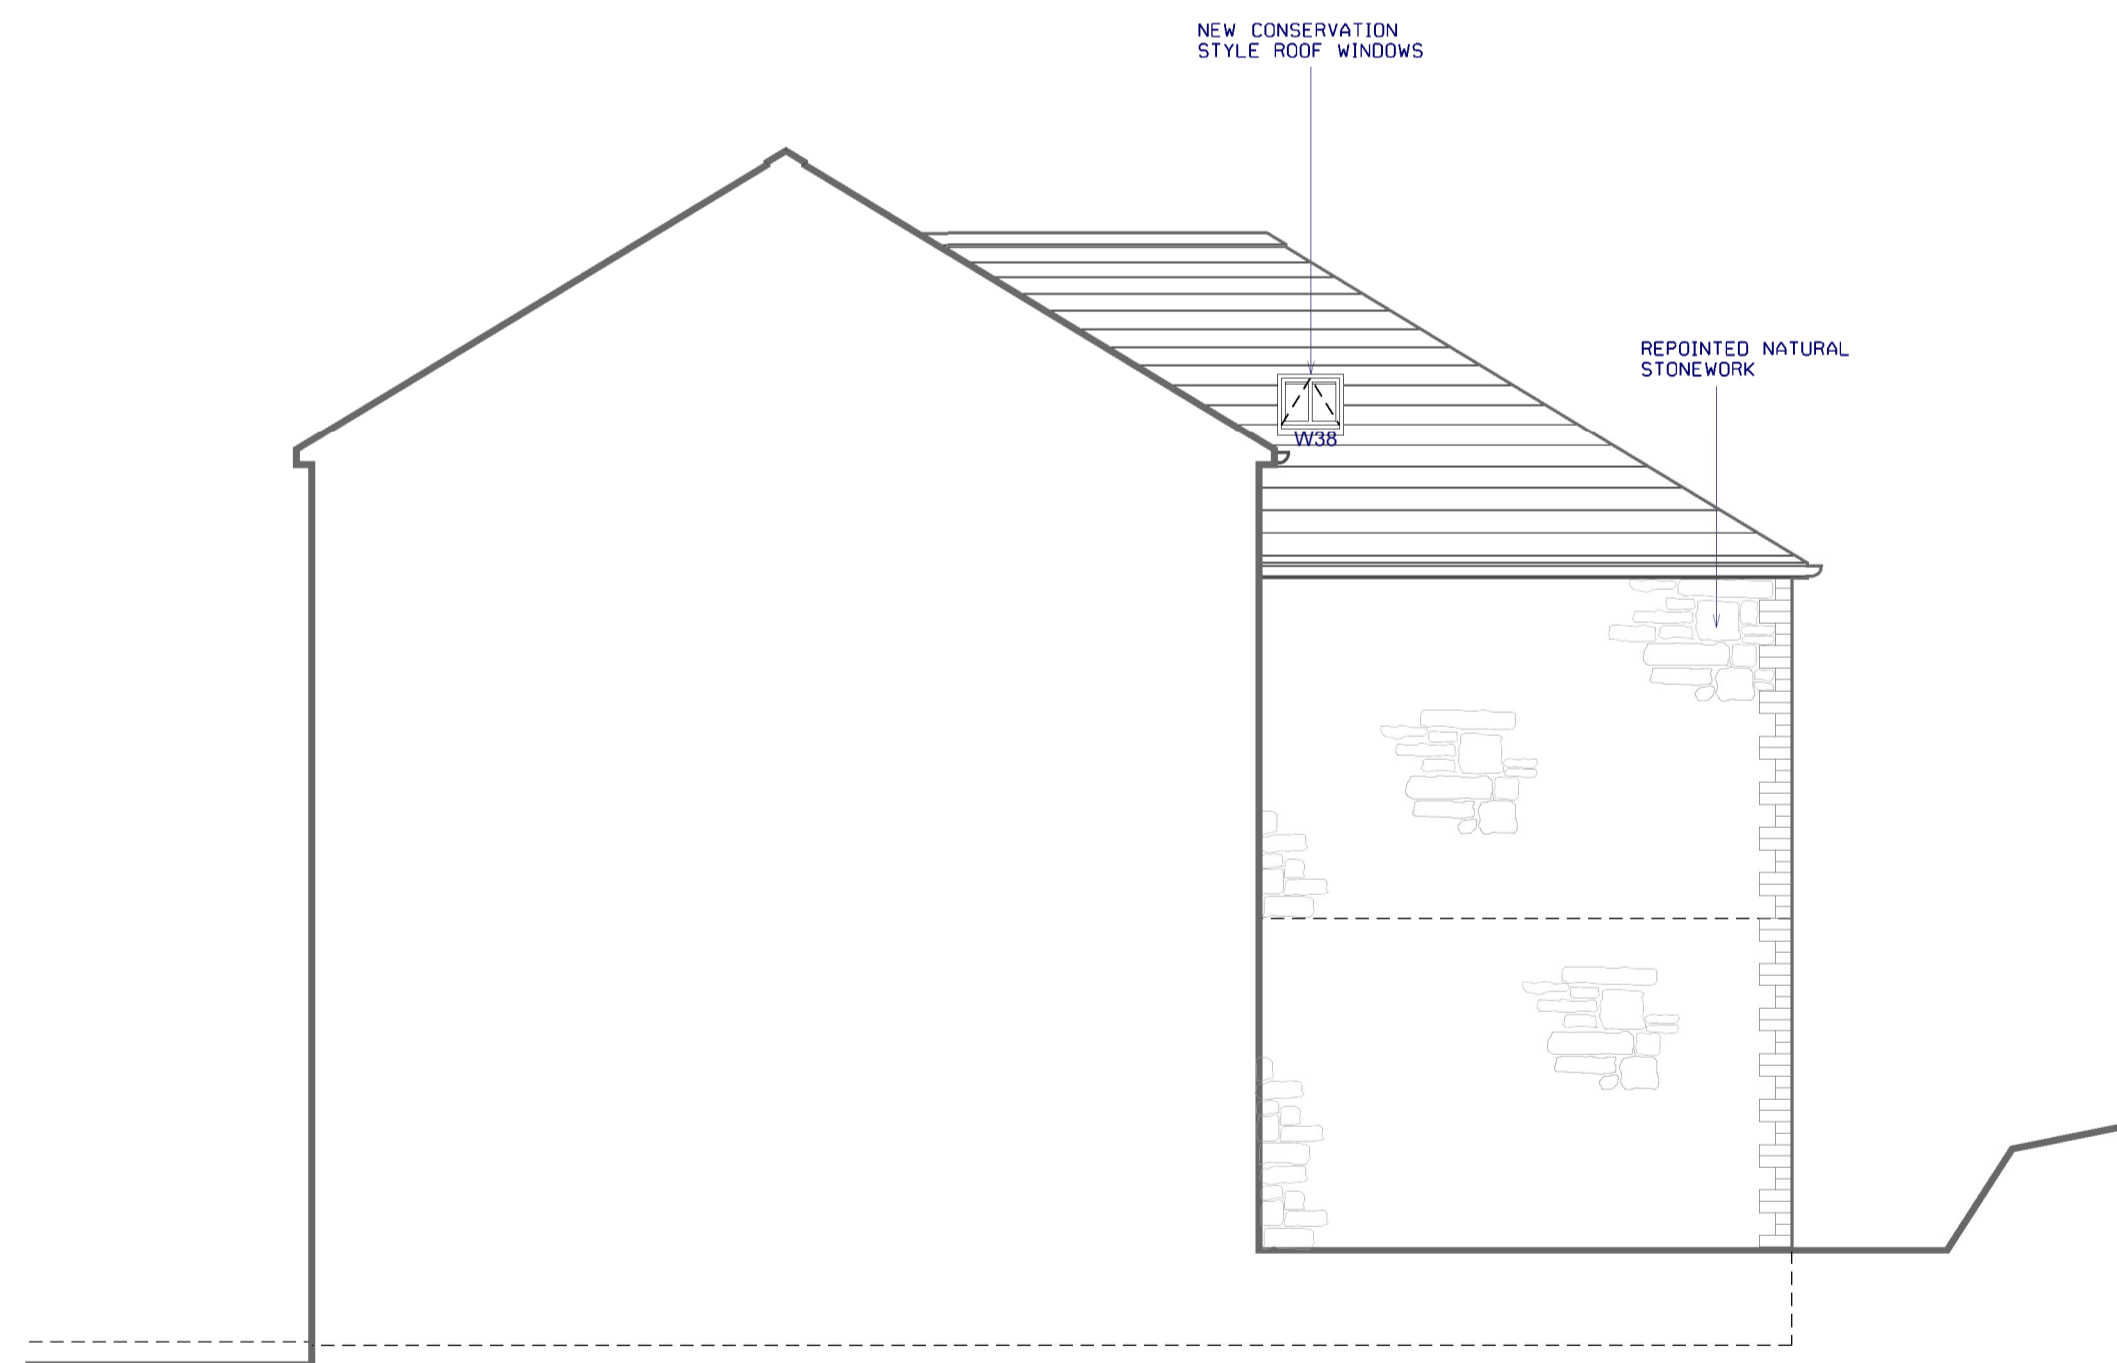

NORTH EAST ELEVATION

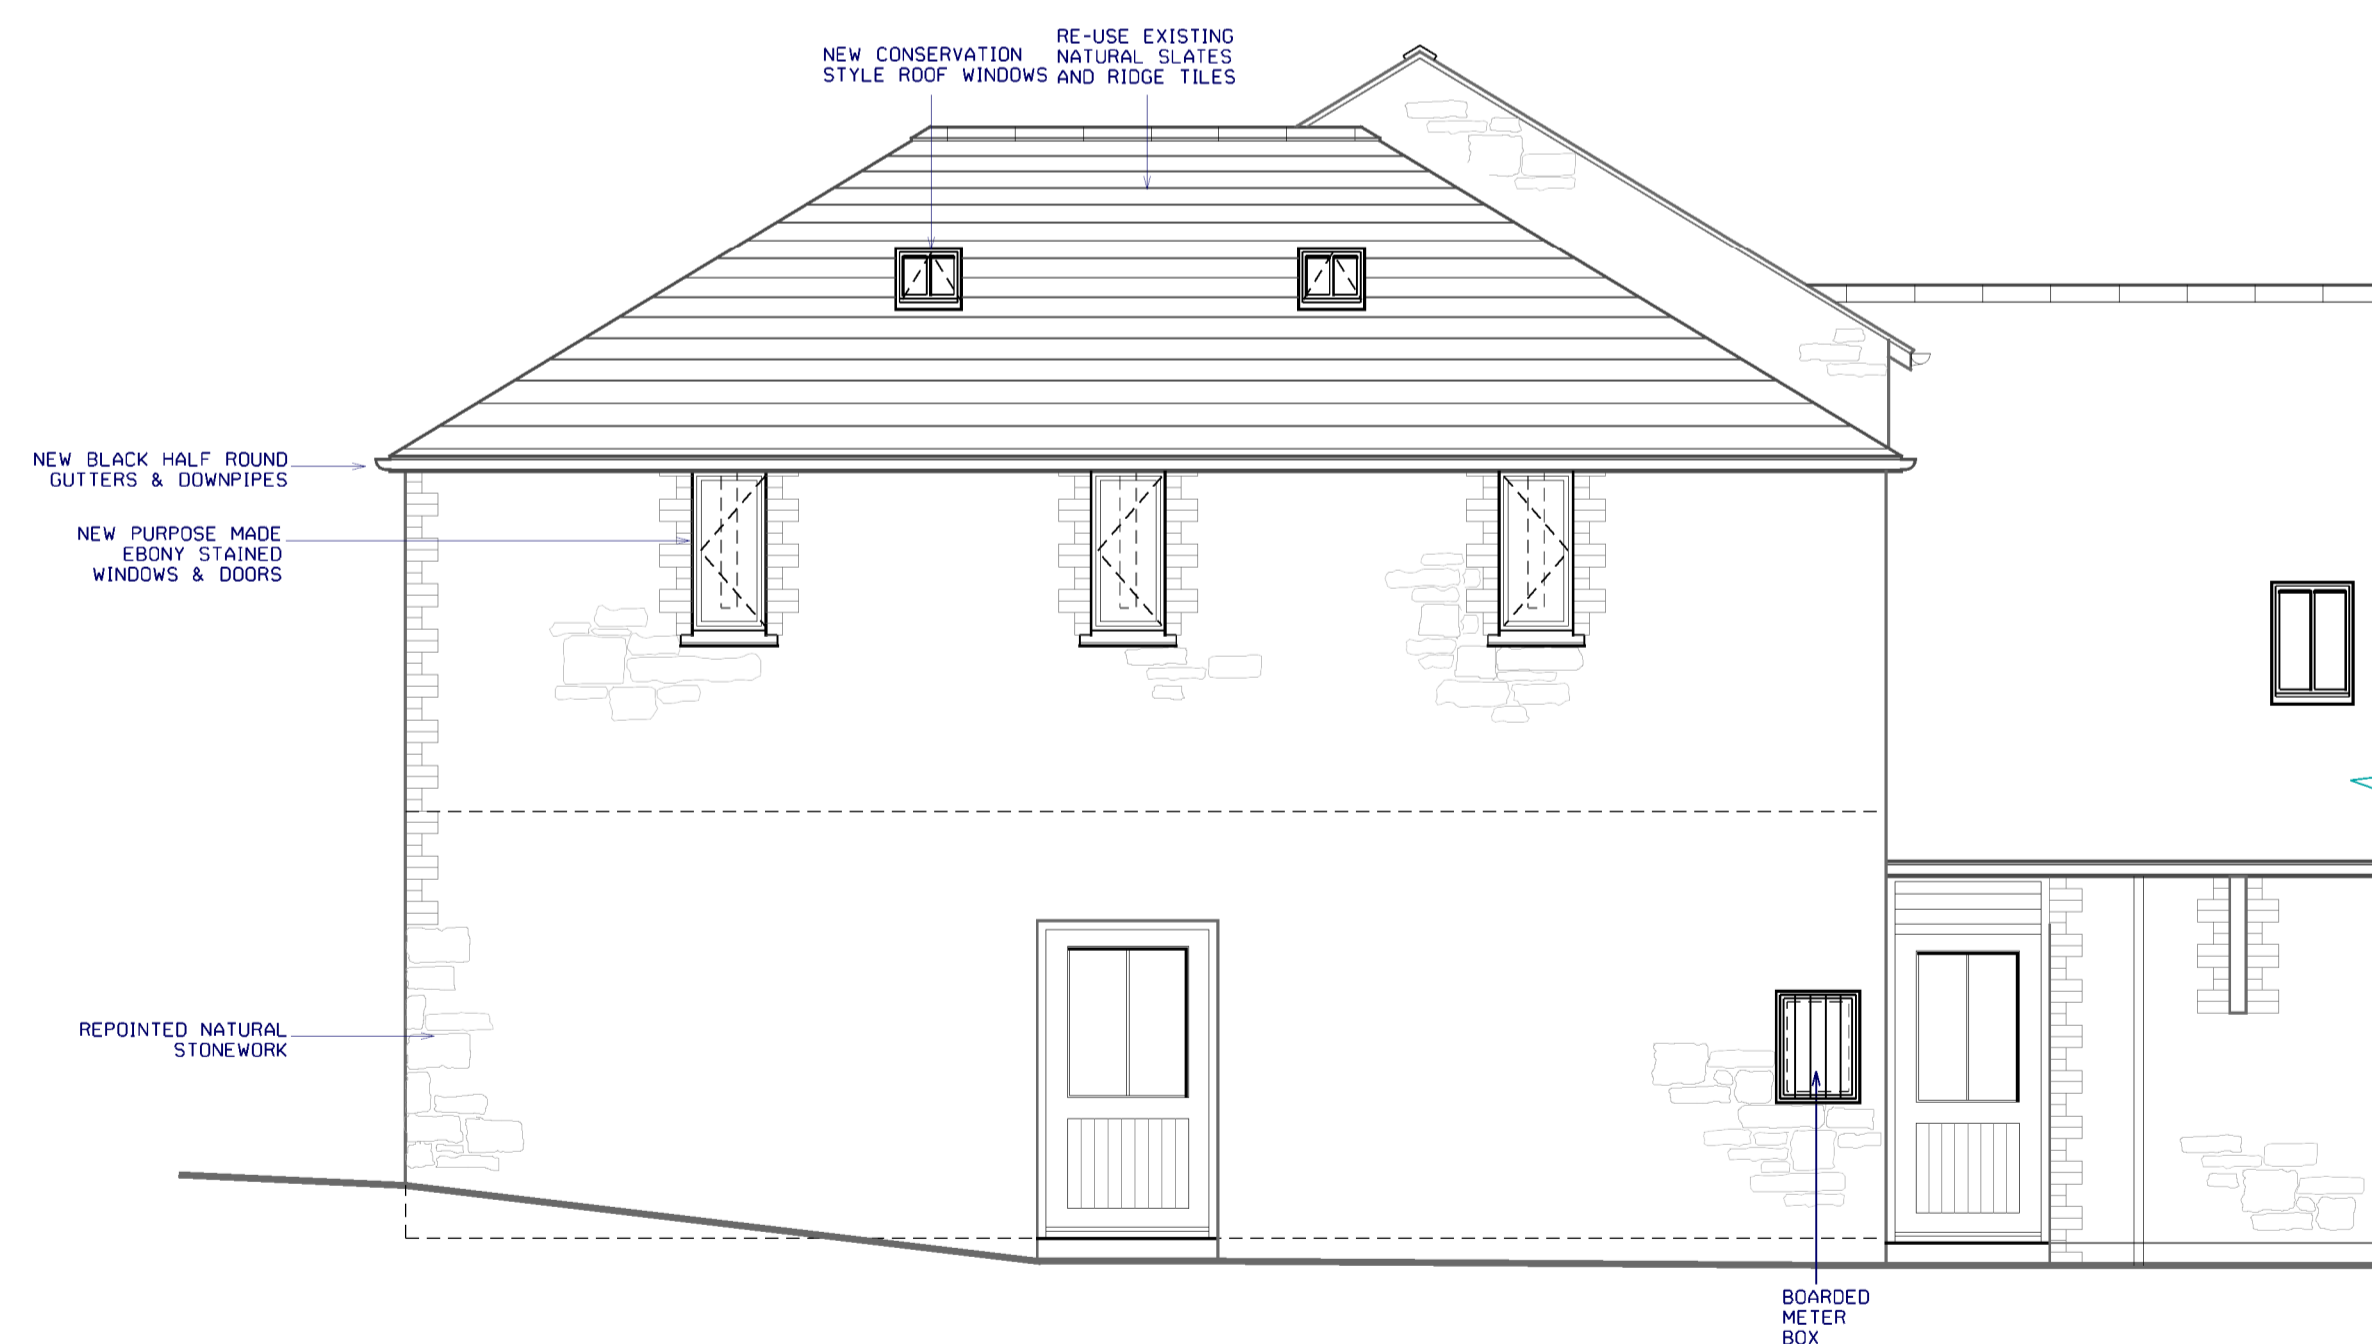 

SOUTH WEST ELEVATION

Drawing title  
ELEVATIONS (UNITS 3 and 4)

Job title  
PROPOSED CONVERSION OF BARNs  
PENScombe, LAUNCESTON

Client  
D. WATKINS Esq.

Stage B.REGS Drawing number 07296-TDA-DR-BC-0034

Scale 1:50@A1

Date JAN 21 Revision A02

Drawn by Checked by

Revision	Description	Date	Initials
02	Northeast Elevation	15/10/21	BPS

Contractors must check all dimensions on site before fabrication. Only figured dimensions are to be worked from. All discrepancies must be reported to Trewin Design Architects Ltd before proceeding. Copyright 2013 All rights reserved.