


General Note(s):
 - This document contains confidential and proprietary information that cannot be reproduced or divulged, in whole or in part, without prior written authorisation from RDJW Architects Limited.
 - RDJW Architects Limited is to be notified immediately of suspected omissions or discrepancies.
 - All dimensions in millimetres, unless otherwise stated.



Schedule of Accommodation

- Plot 18: 3 Bedroom Apartment
- Plot 19: 1 Bedroom Apartment
- Plot 20: 2 Bedroom Apartment
- Plot 21: 1 Bedroom Studio Apartment
- Plot 22: Affordable 1 Bedroom Studio Apartment
- Plot 23: Affordable 2 Bedroom Apartment
- Plot 24: 1 Bedroom Apartment
- Plot 25: 2 Bedroom Apartment

SECOND FLOOR PLAN (As approved under BH2020/00355)

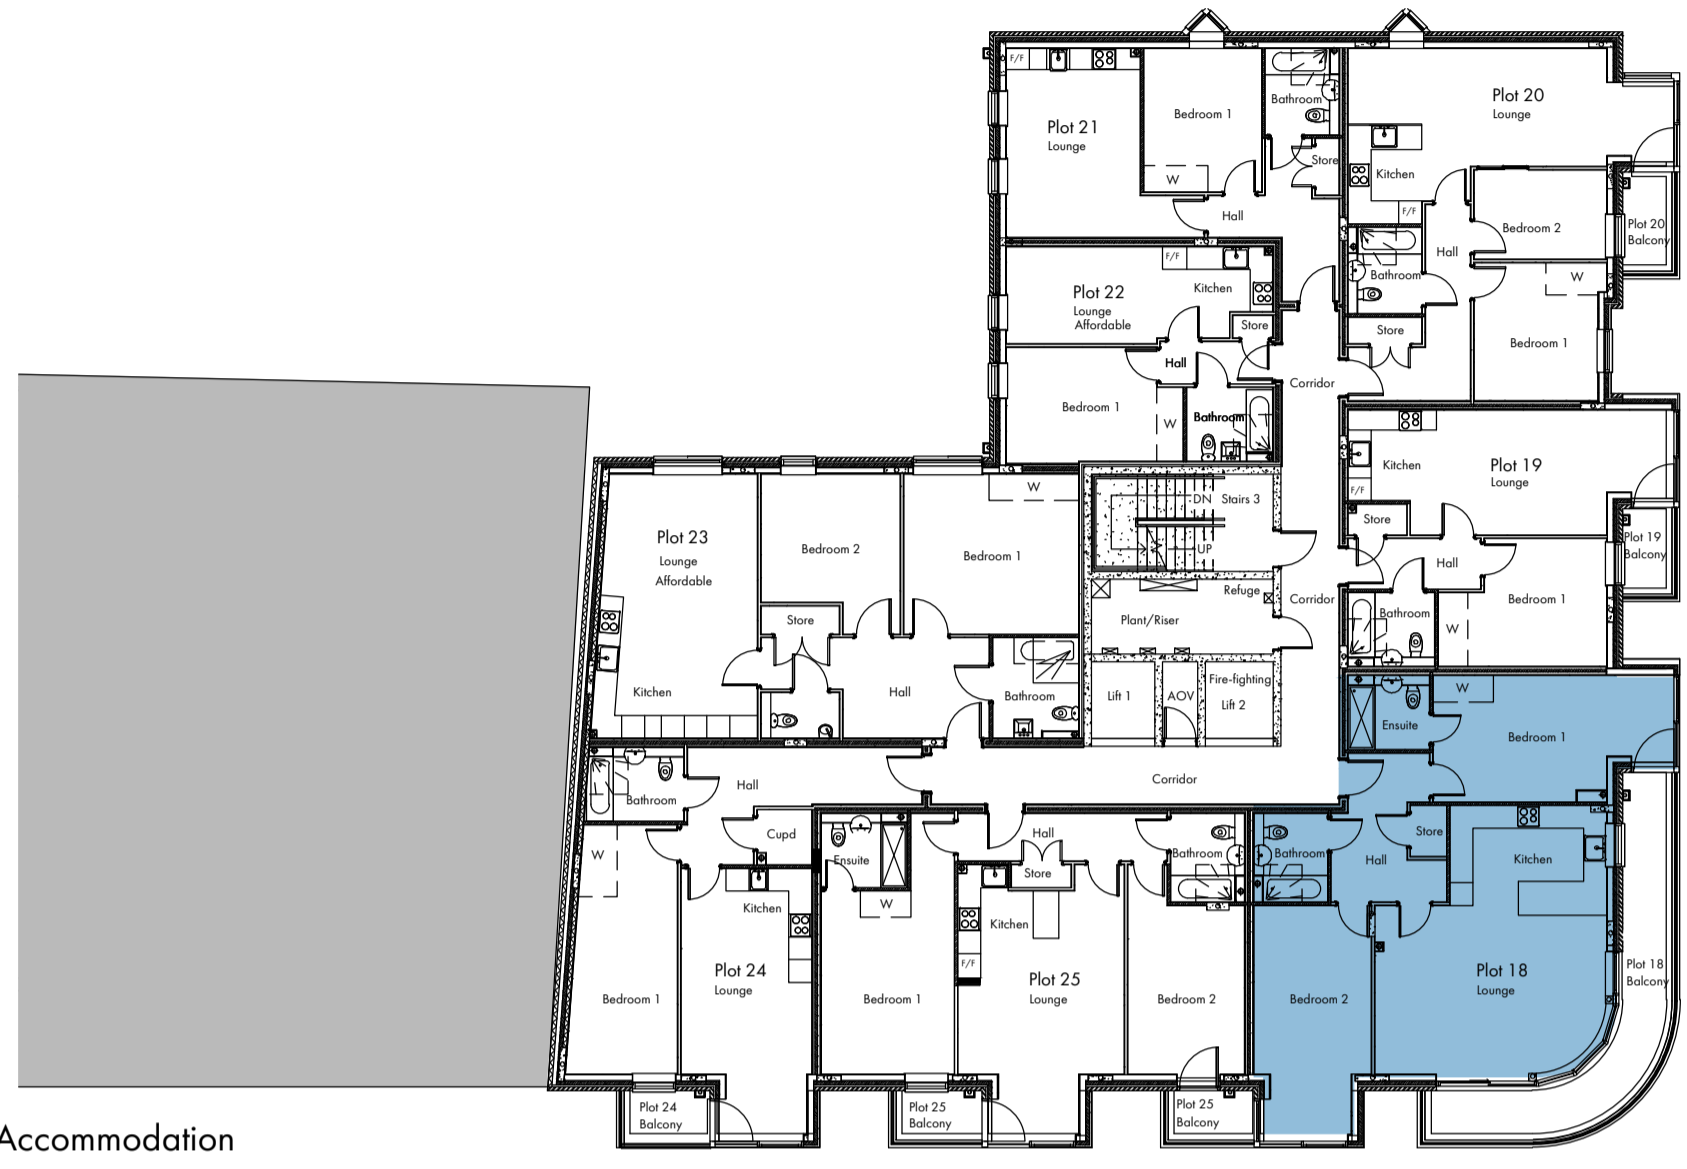

Schedule of Accommodation

- Plot 18: 2 Bedroom Apartment
- Plot 19: 1 Bedroom Apartment
- Plot 20: 2 Bedroom Apartment
- Plot 21: 1 Bedroom Studio Apartment
- Plot 22: Affordable 1 Bedroom Studio Apartment
- Plot 23: Affordable 2 Bedroom Apartment
- Plot 24: 1 Bedroom Apartment
- Plot 25: 2 Bedroom Apartment


SECOND FLOOR PLAN - With amendment



Schedule of Accommodation

- Plot 10: 3 Bedroom Apartment
- Plot 11: 1 Bedroom Apartment
- Plot 12: 2 Bedroom Apartment
- Plot 13: Affordable 1 Bedroom Studio Apartment
- Plot 14: Affordable 1 Bedroom Studio Apartment
- Plot 15: Affordable 2 Bedroom Apartment
- Plot 16: 1 Bedroom Apartment
- Plot 17: 2 Bedroom Apartment

FIRST FLOOR PLAN (As approved under BH2020/00355)

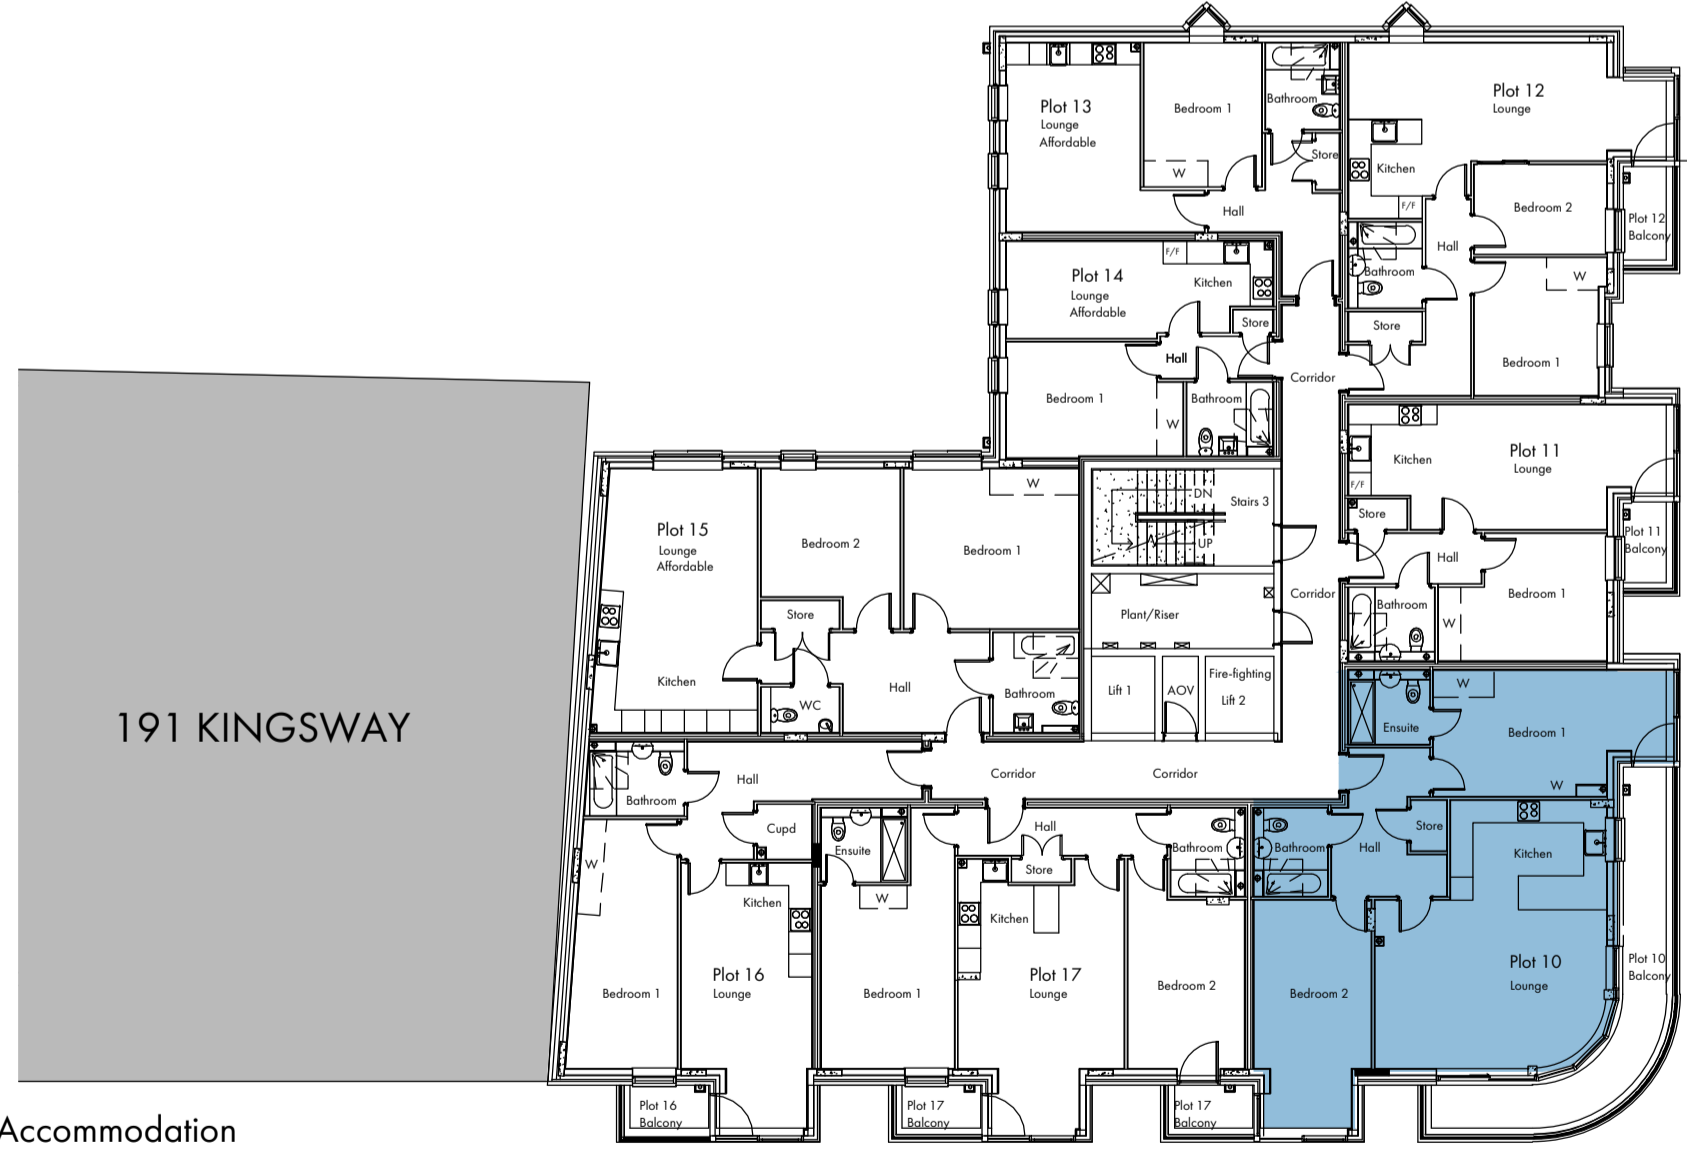

Schedule of Accommodation

- Plot 10: 2 Bedroom Apartment
- Plot 11: 1 Bedroom Apartment
- Plot 12: 2 Bedroom Apartment
- Plot 13: Affordable 1 Bedroom Studio Apartment
- Plot 14: Affordable 1 Bedroom Studio Apartment
- Plot 15: Affordable 2 Bedroom Apartment
- Plot 16: 1 Bedroom Apartment
- Plot 17: 2 Bedroom Apartment

FIRST FLOOR PLAN - With amendment



D	Minor amendment for planning	26.08.21	DW
C	Plans updated for planning	21.01.20	DW
B	Plans updated for planning	01.11.19	DW
A	Plans updated for planning	28.10.19	DW

Originator JMG/LW	Approved MK	Date 17.09.2019	Scale 1:200 @ A1
Drawing No. 5471-036	Rev. D	Sheet No. 1/1	