


1 Existing Ground Floor Plan  
Scale: 1:100

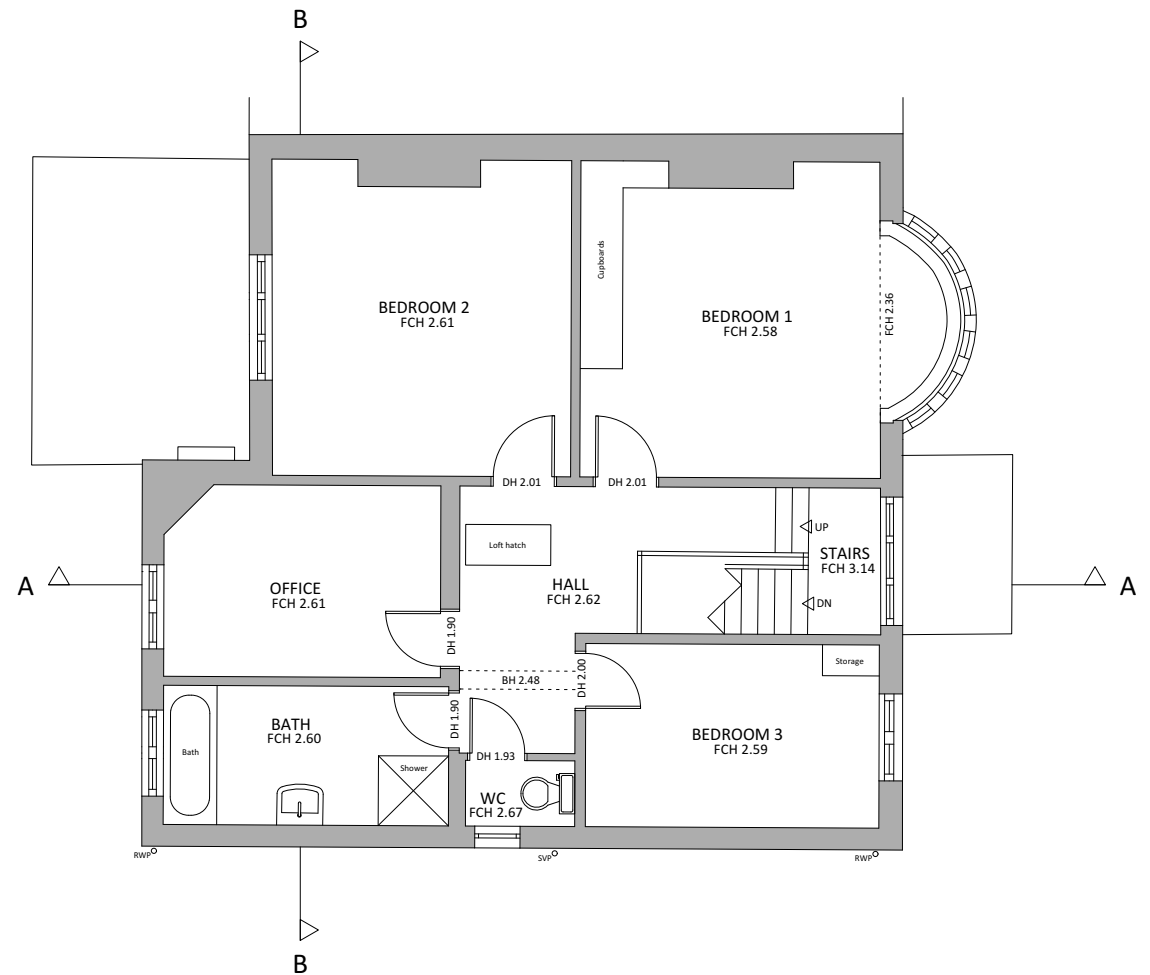

2 Existing First Floor Plan  
Scale: 1:100


**Disclaimer:**  
This drawing is the copyright of archangels ARCHITECTS Ltd and may not be reproduced or used except by written permission.

Figured dimensions to have precedence over scaling. Check all site dimensions prior to fabrication. Refer any discrepancies found to archangels ARCHITECTS Ltd.

**Revisions:**

Revised	By	Date	Description
**	dd/mm/yyyy	**	

Checked

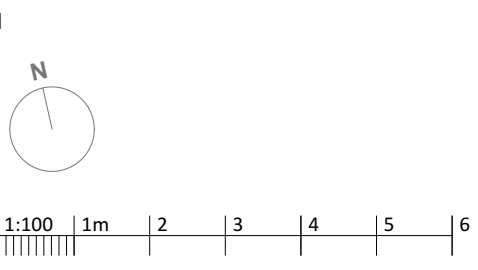

Dwg No. **21008-P-003**

**Drawing Title** Existing Floor Plans  
**Address** 44 Saxon Road, Hove BN3 4LF  
**Client** Andrew Garrihy and Mike Stanner  
**Scale** 1:100 @ A3  
**Stage** Survey  
**Drawn by** AD  
**Checked by** RZ

**archangels**  
ARCHITECTS

create your dream home

archangels ARCHITECTS Ltd  
 3 dorset place, brighton BN2 1ST  
 e: info@aaarchitects.co.uk, t: 01273 267184  
 www.aaarchitects.co.uk