



- NOTE:**
1. This drawing is the property of Banks Design Architects and all designs herein are covered by copyright. The drawing and information herein may not be used for any other purposes other than for which it was originally intended.
 2. All dimensions and descriptions on this drawing are to be checked. Any discrepancies are to be reported to the architect immediately.
 3. NO dimensions to be scaled off this drawing.
 4. ANY changes in materials must be approved by architects, building control and planning if applicable prior to order.
 5. All drawings MUST be read in conjunction with structural drawings and calculations


TWYFORD

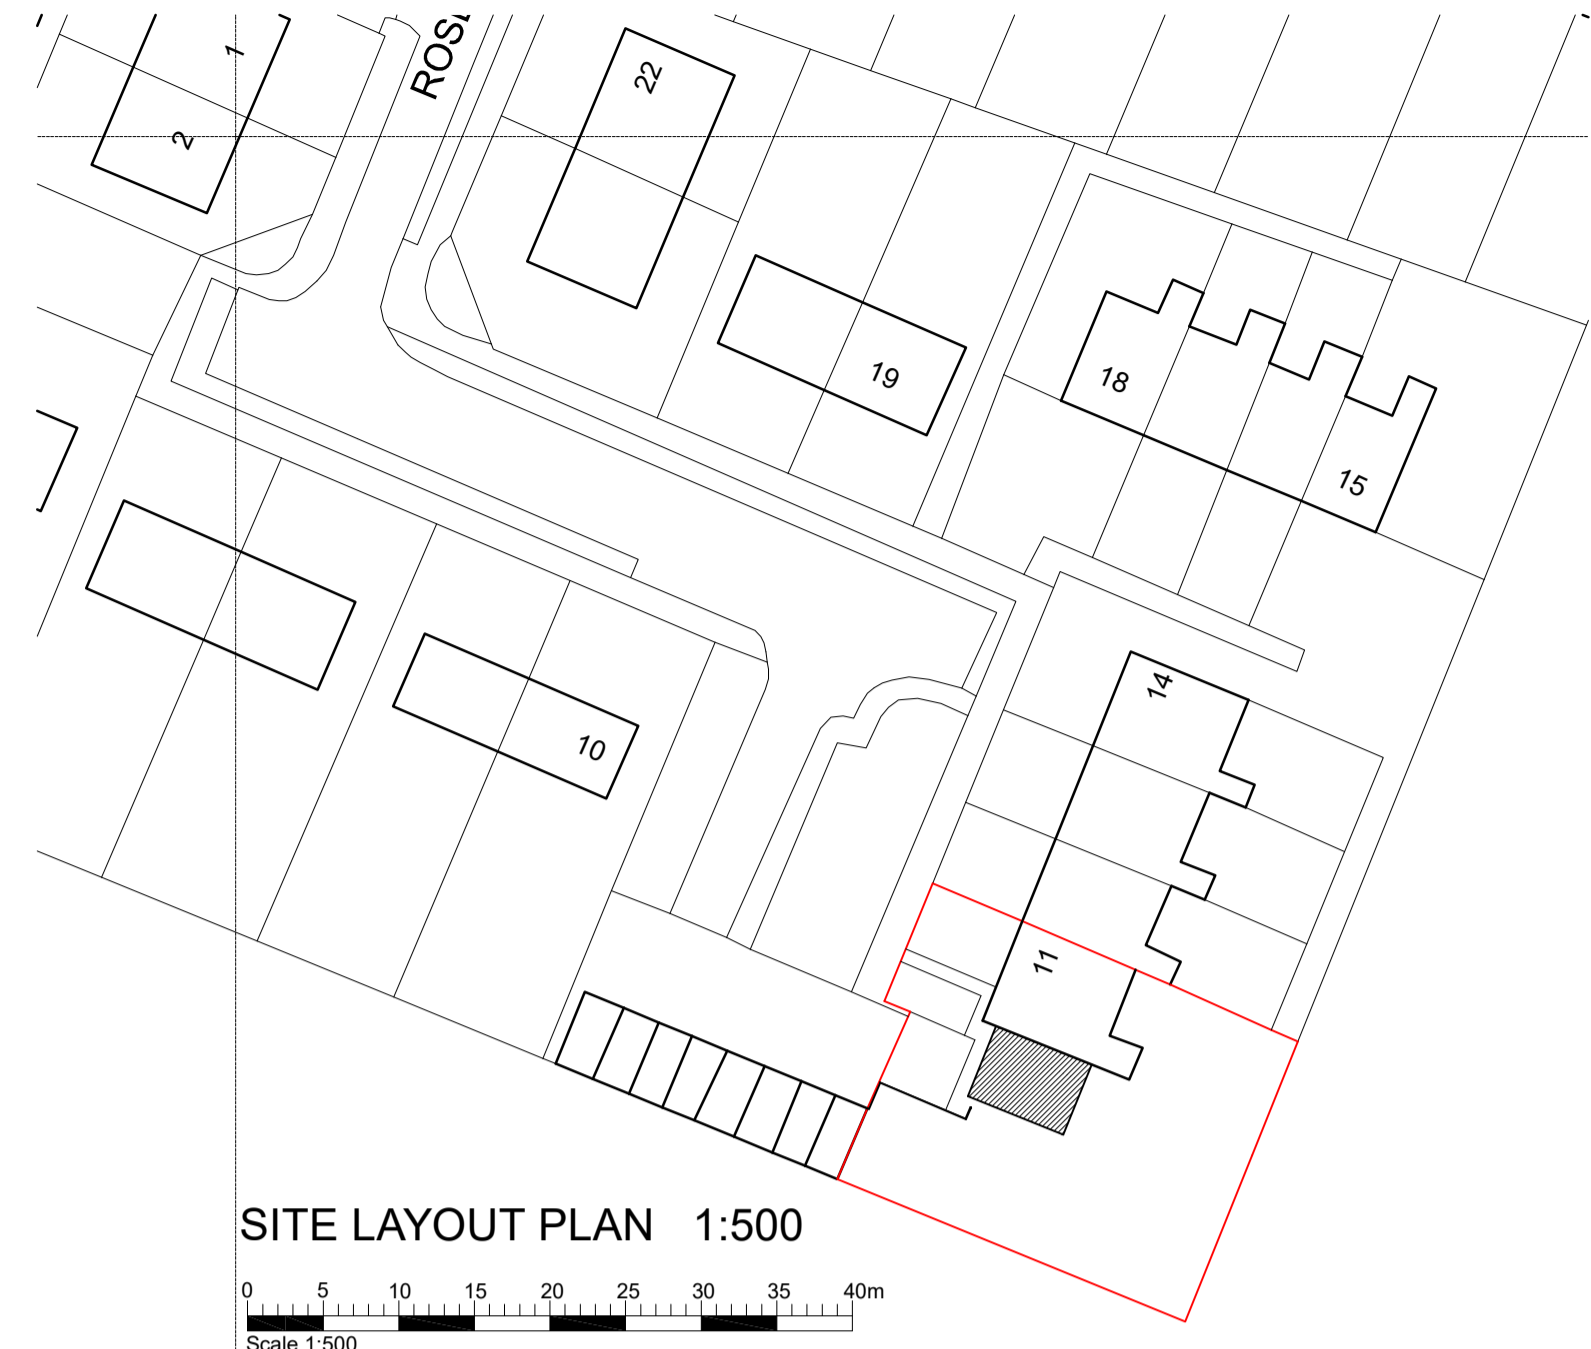



SITE LOCATION PLAN 1:1250

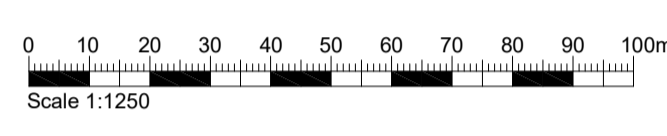




SITE LAYOUT PLAN 1:500

 



NORTH WEST ELEVATION 1:100

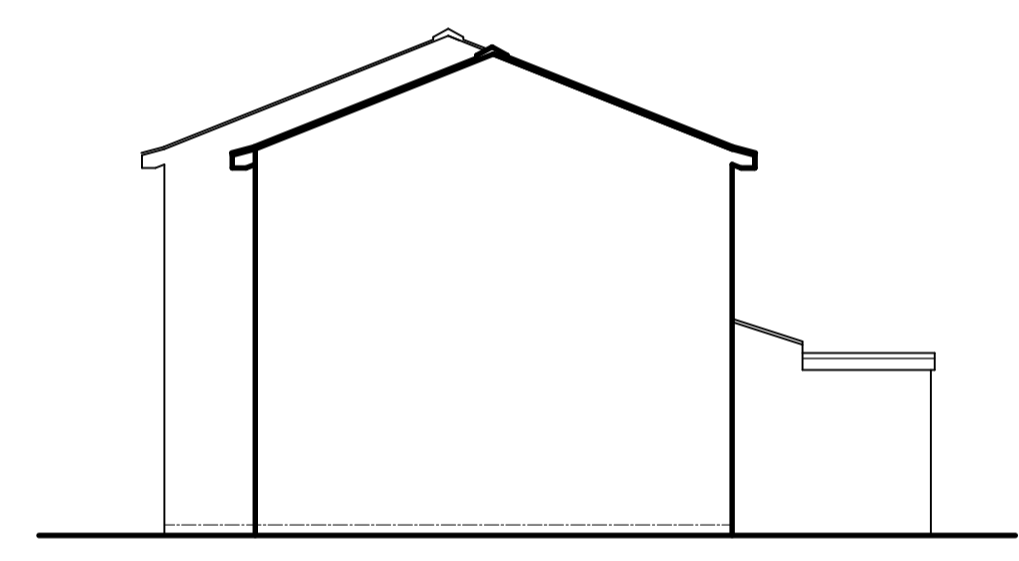 


SOUTH WEST ELEVATION 1:100

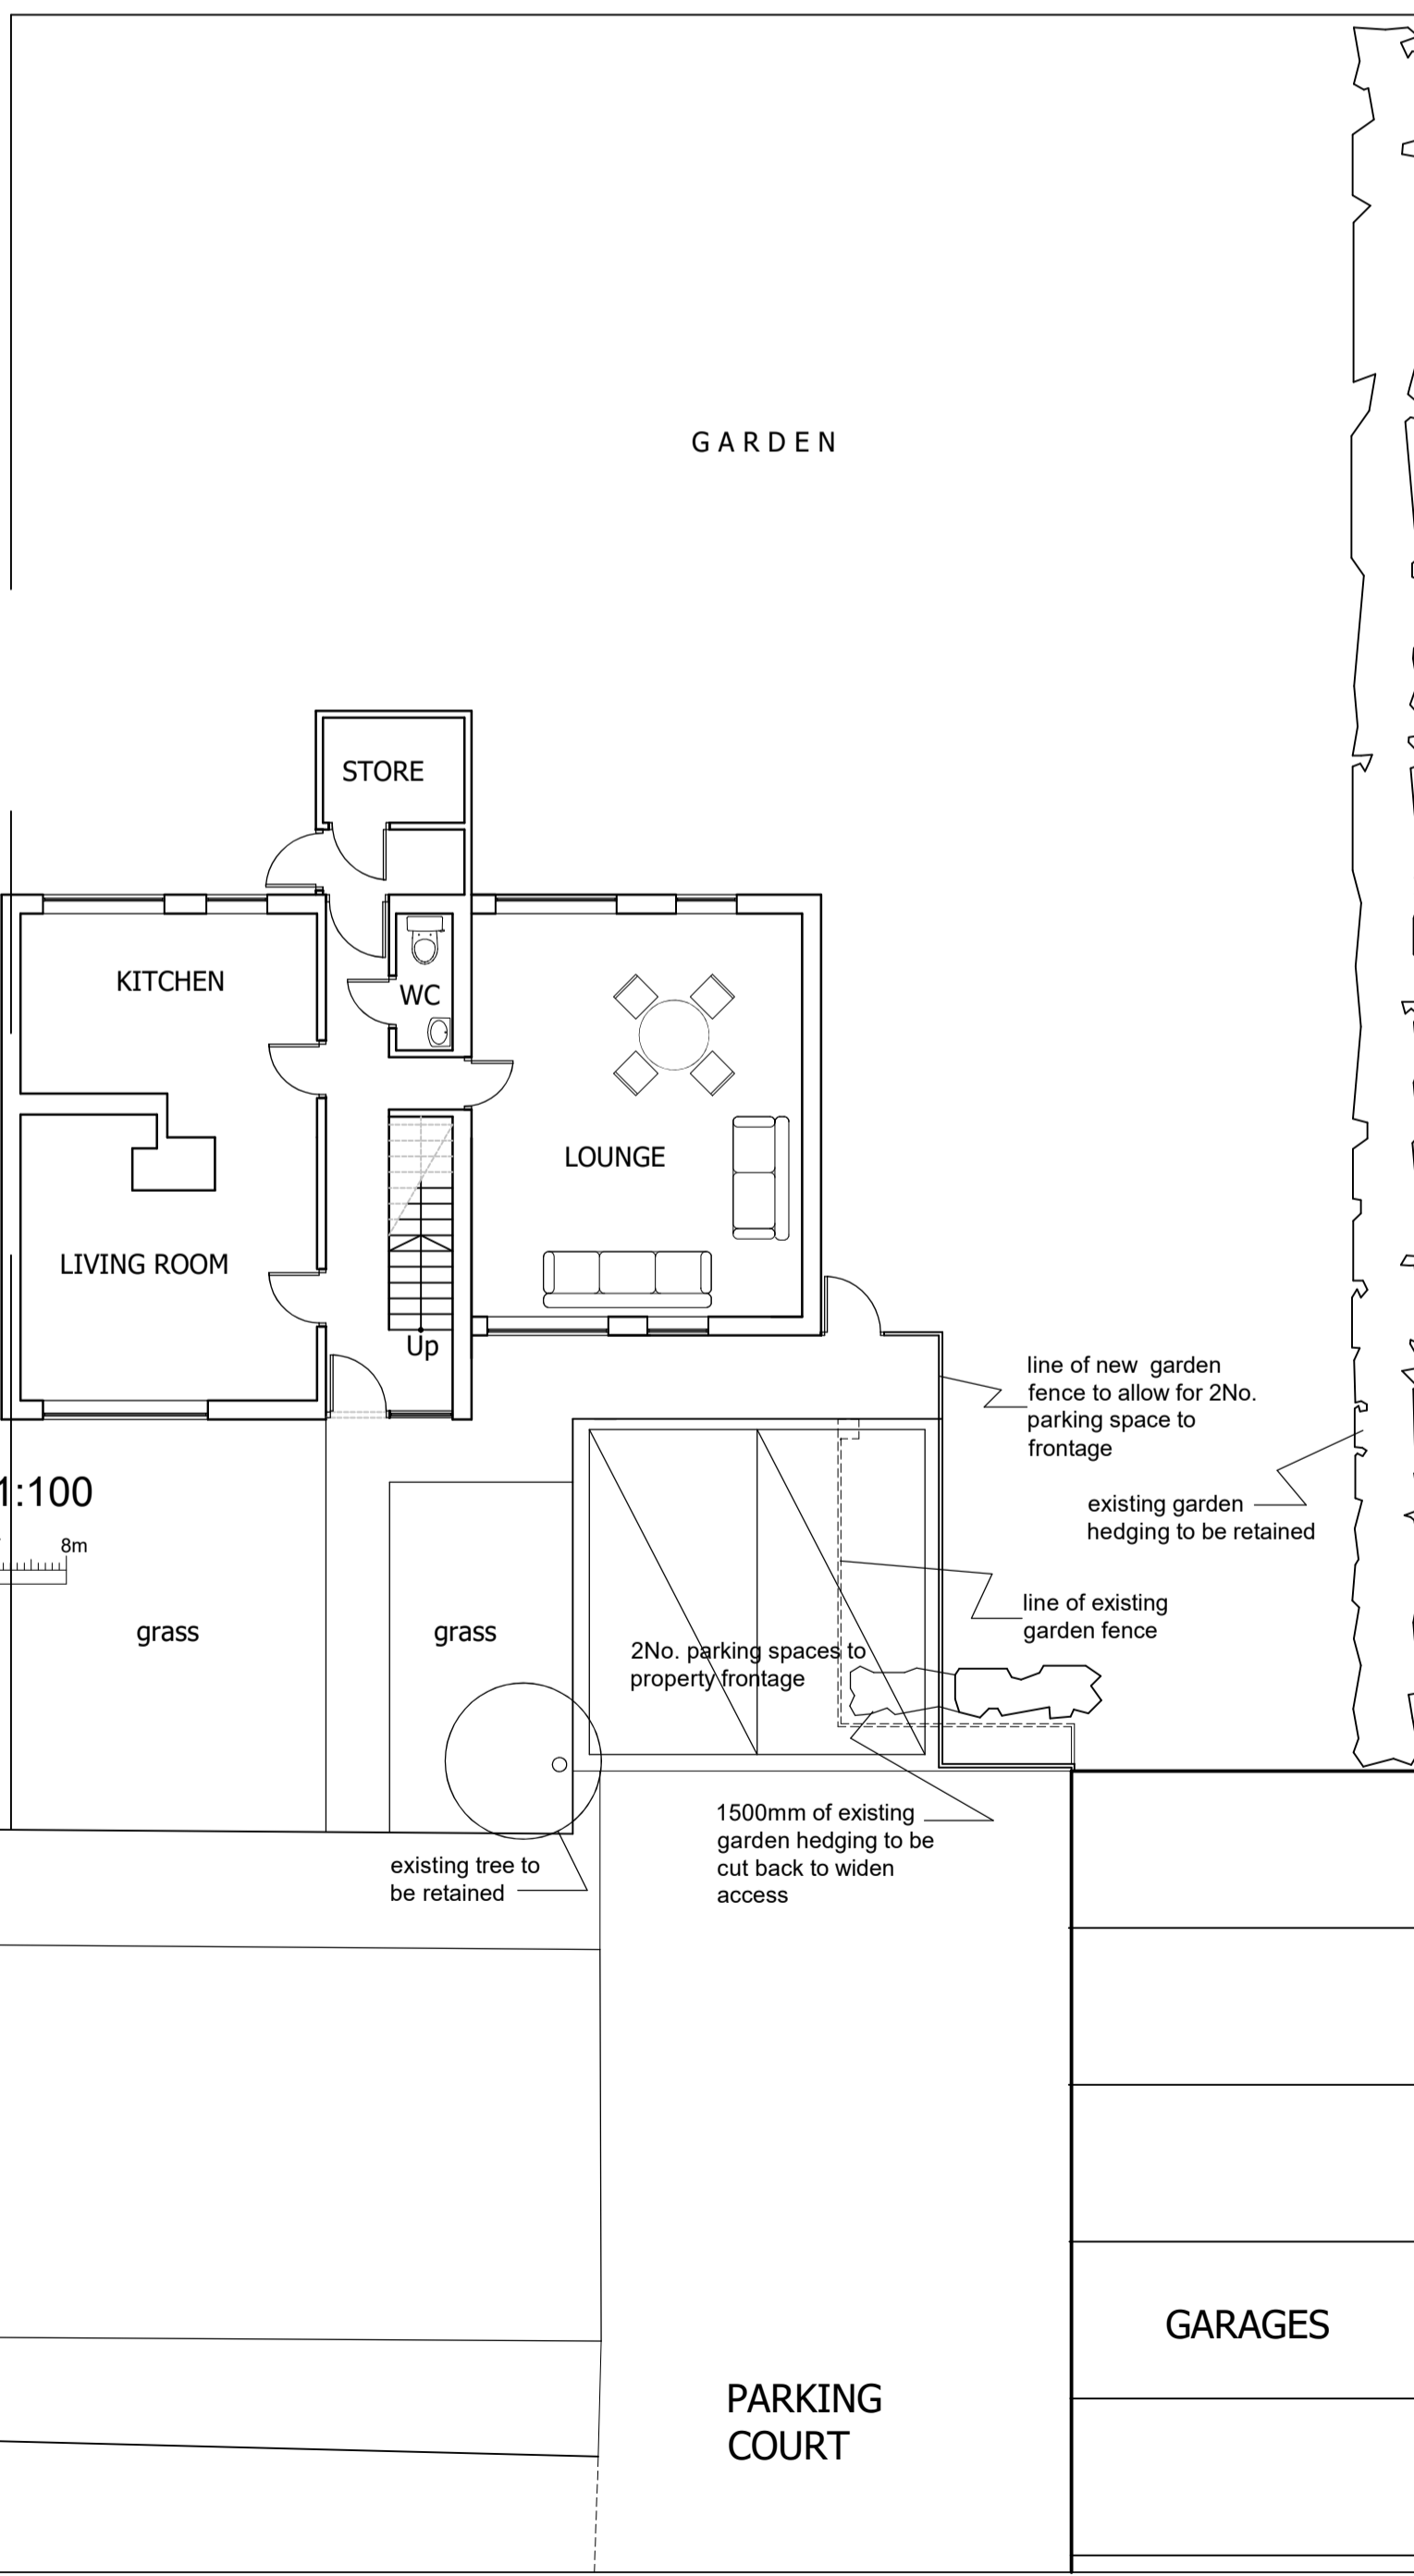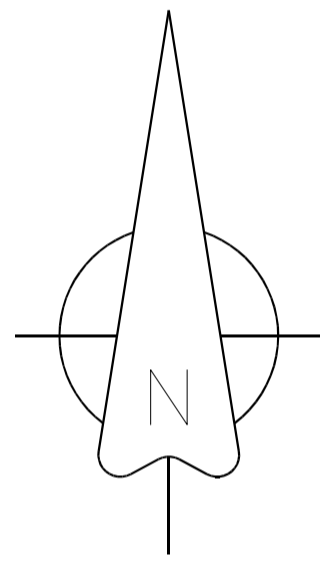 


GROUND FLOOR PLAN 1:100

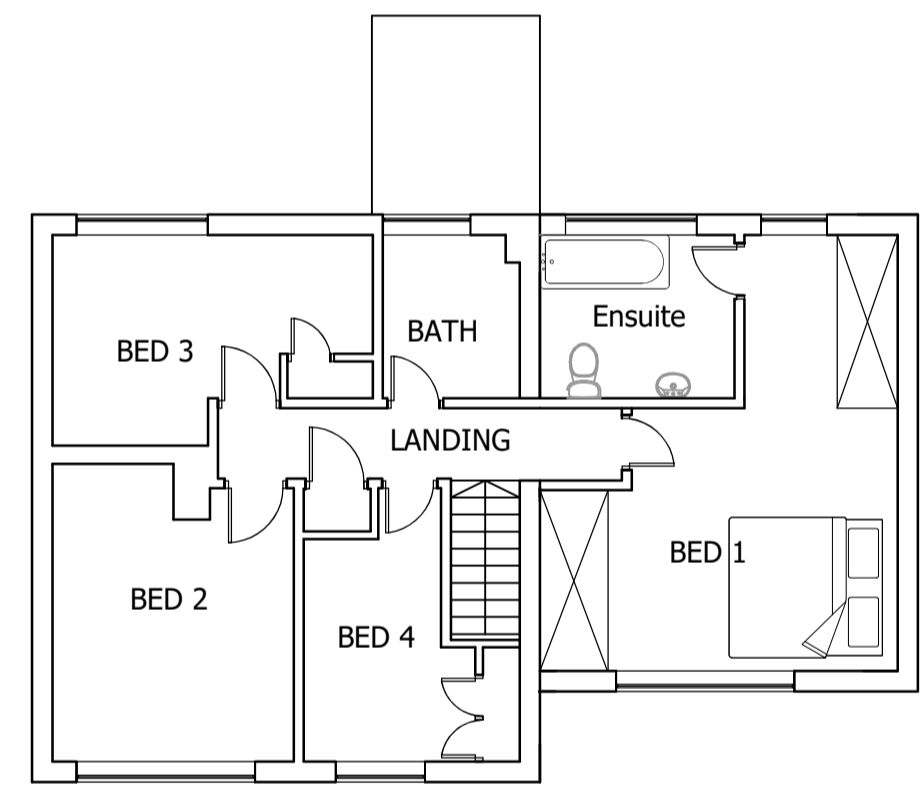 

FIRST FLOOR PLAN 1:100

 

SOUTH EAST ELEVATION 1:100

 

RIBA 
Chartered Practice

date	description	revision
oct 2021	frontage tree and garden hedging added to drawing	A

BANKS DESIGN ARCHITECTS
No 2 The Granary Bignell Park Barns
Chesterton, Bicester, Oxon, OX26 1TD 
Email: mail@banksdesignarchitects.co.uk
Tel: 01869 252308

project
11 ROSEHILL CRESCENT,
TWYFORD,
BUCKINGHAM
MK18 4EF

drawing title
PROPOSED DRAWINGS

scale 1/100, 1/1250, 1/500 date JUN 2018

drawing number 6226-02A drawing size A 1