



First Floor Plan
[existing 1:100]


No Change

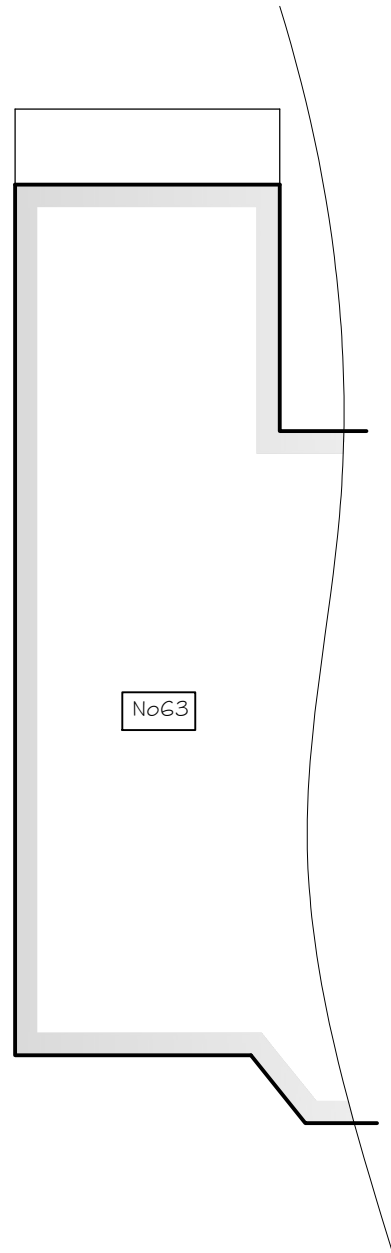


No63

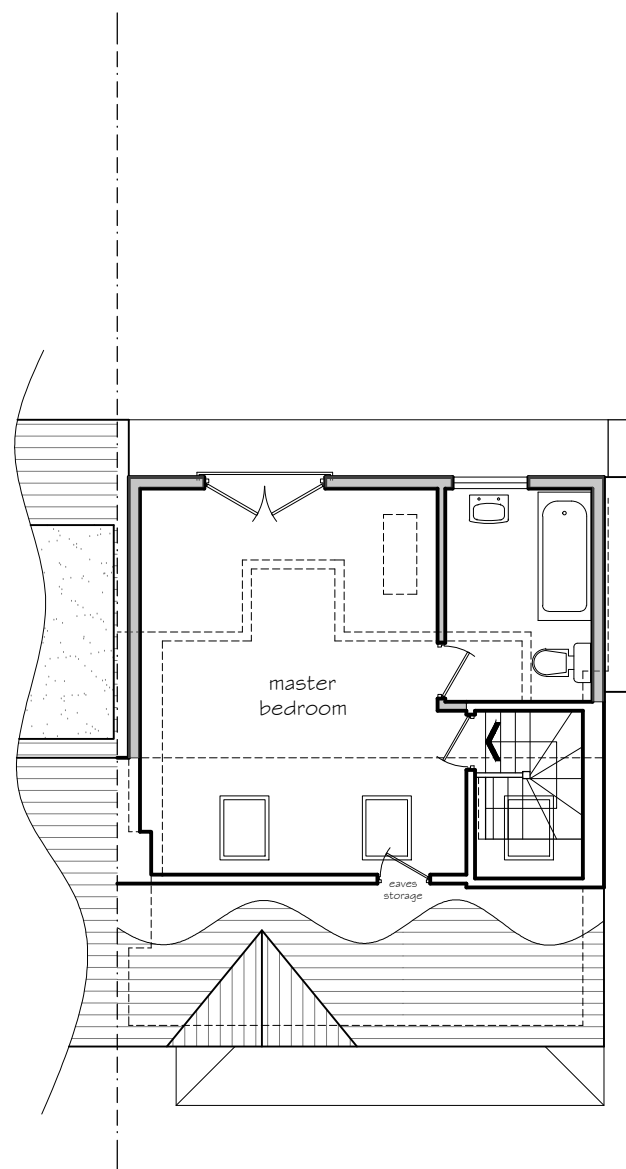

Second Floor Plan
[proposed 1:100]

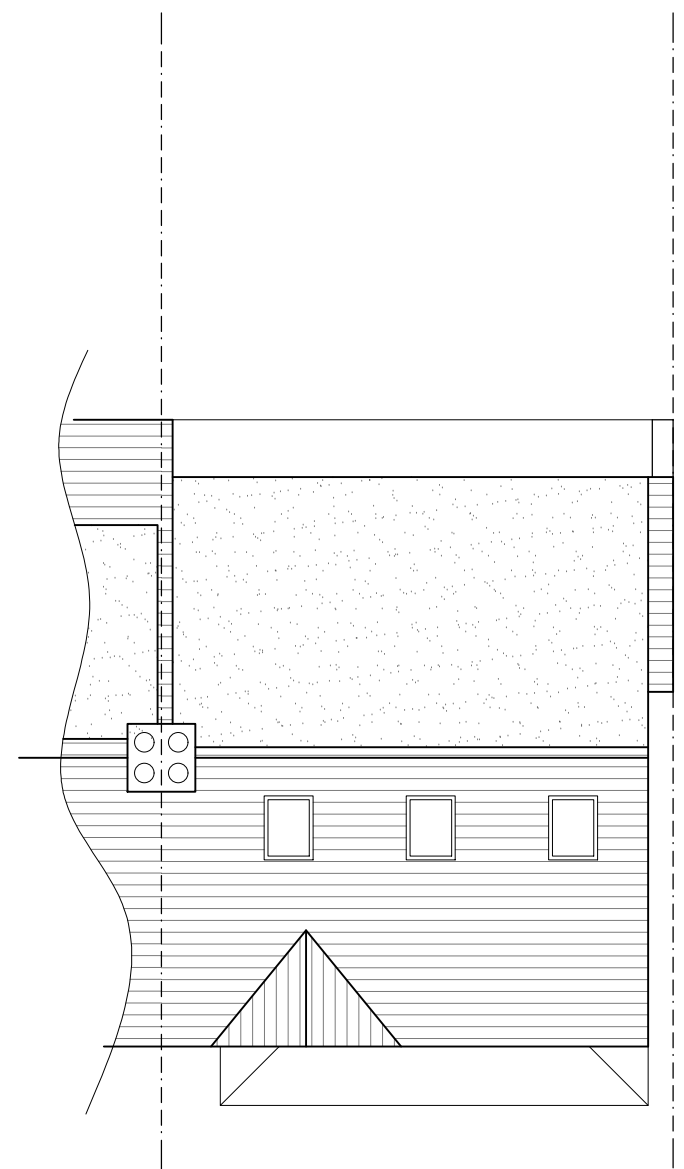

Roof Plan
[proposed 1:100]

 

6 Wrotham Business Park
Barnet,
Herts
EN5 4SZ

SHP
t: 020 8275-1080
e: enquiries@planningconsent.com
w: www.planningconsent.com

Drawing Title:
Proposed Upper Floor
Plans

Project:
Permitted Development
Loft Conversion
Location:
61 North End Road
London
NW11 7RL

Scale: 1:100@A3

Drwn: ao

Date: October 2021

Drawing No:

5271_Pd_01

Copyright and designright held by Stuart Henley & Partners Ltd. No unauthorised reproduction permitted.