




First Floor Plan  
[existing 1:100]

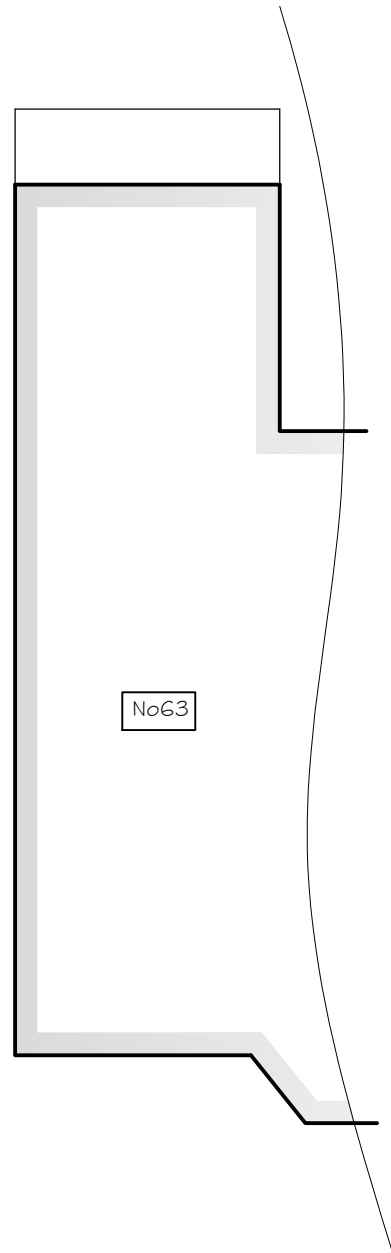

Second Floor Plan  
[existing 1:100]

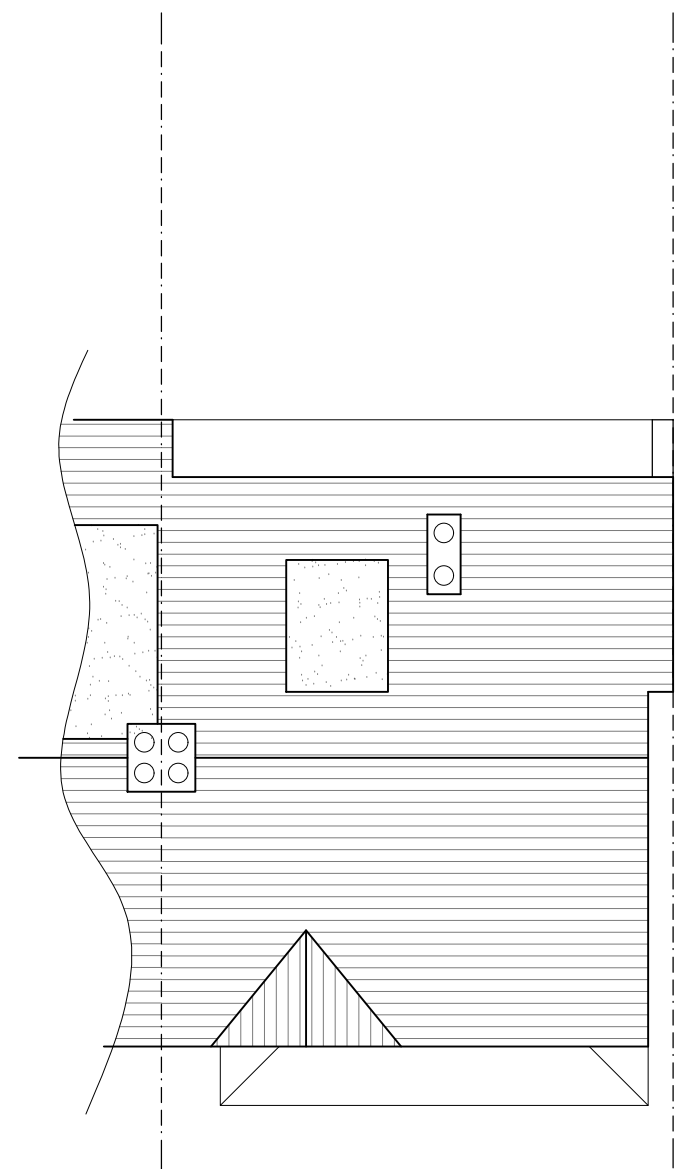

Roof Plan  
[existing 1:100]

 

6 Wrotham Business Park  
Barnet,  
Herts  
EN5 4SZ

**SHP**  
t: 020 8275-1080  
e: enquiries@planningconsent.com  
w: www.planningconsent.com

Drawing Title:  
Existing Block &  
Ground Floor Plan

Project:  
Survey

Location:  
61 North End Road  
London  
NW11 7RL

Scale: 1:100@A3

Drwn: ao

Date: October 2021

Drawing No:

**5271\_Ex\_02**

Copyright and designright held by Stuart Henley & Partners Ltd. No unauthorised reproduction permitted.