






Front Elevation
[existing]



Rear Elevation
[existing]

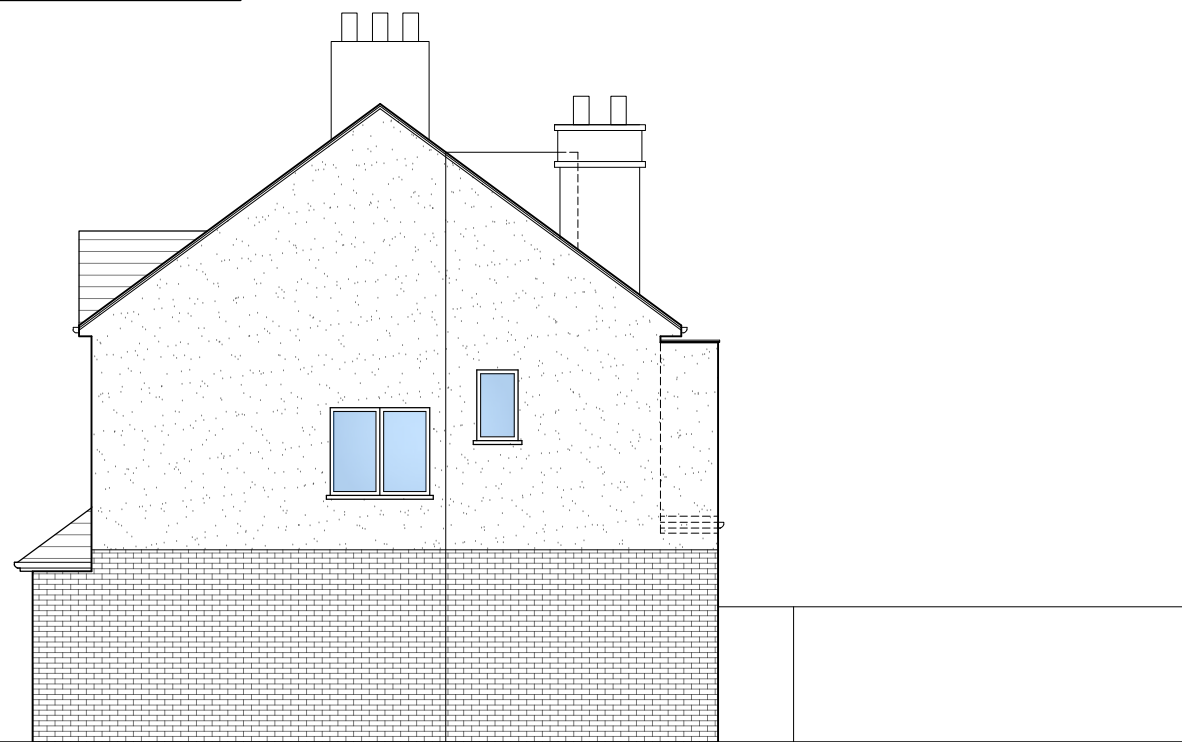

Side Elevation
[existing]

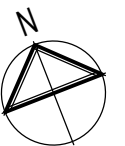 

North End Road

6 Wrotham Business Park
Barnet,
Herts
EN5 4SZ



t: 020 8275-1080
e: enquiries@planningconsent.com
w: www.planningconsent.com

Drawing Title:
Existing Elevations

Project:
Survey

Location:
61 North End Road
London
NW11 7RL

Scale: 1:100@A3

Drwn: ao

Date: October 2021

Drawing No:

5271_Ex_03

Copyright and designright held by Stuart Henley & Partners Ltd. No unauthorised reproduction permitted.