
 



GENERAL INFORMATION			TOLERANCES UNLESS OTHERWISE SPECIFIED			REV No.	REVISION NOTE:	DATE:	INITIALS:
3RD ANGLE PROJECTION 			THE INFORMATION CONTAINED IN THIS DRAWING IS THE SOLE PROPERTY OF MICROMAC FILTRATION LTD. ANY REPRODUCTION IN PART OR AS A WHOLE WITHOUT WRITTEN PERMISSION IS STRICTLY PROHIBITED			A	INITIAL ISSUE	29/09/21	S.H
REMOVE ALL SHARP EDGES AND BURRS			LINEAR - 0 DECIMAL PLACES ± 1.0mm						
			LINEAR - 1 DECIMAL PLACES ± 0.5mm						
			ANGULAR ± 1.0 °						

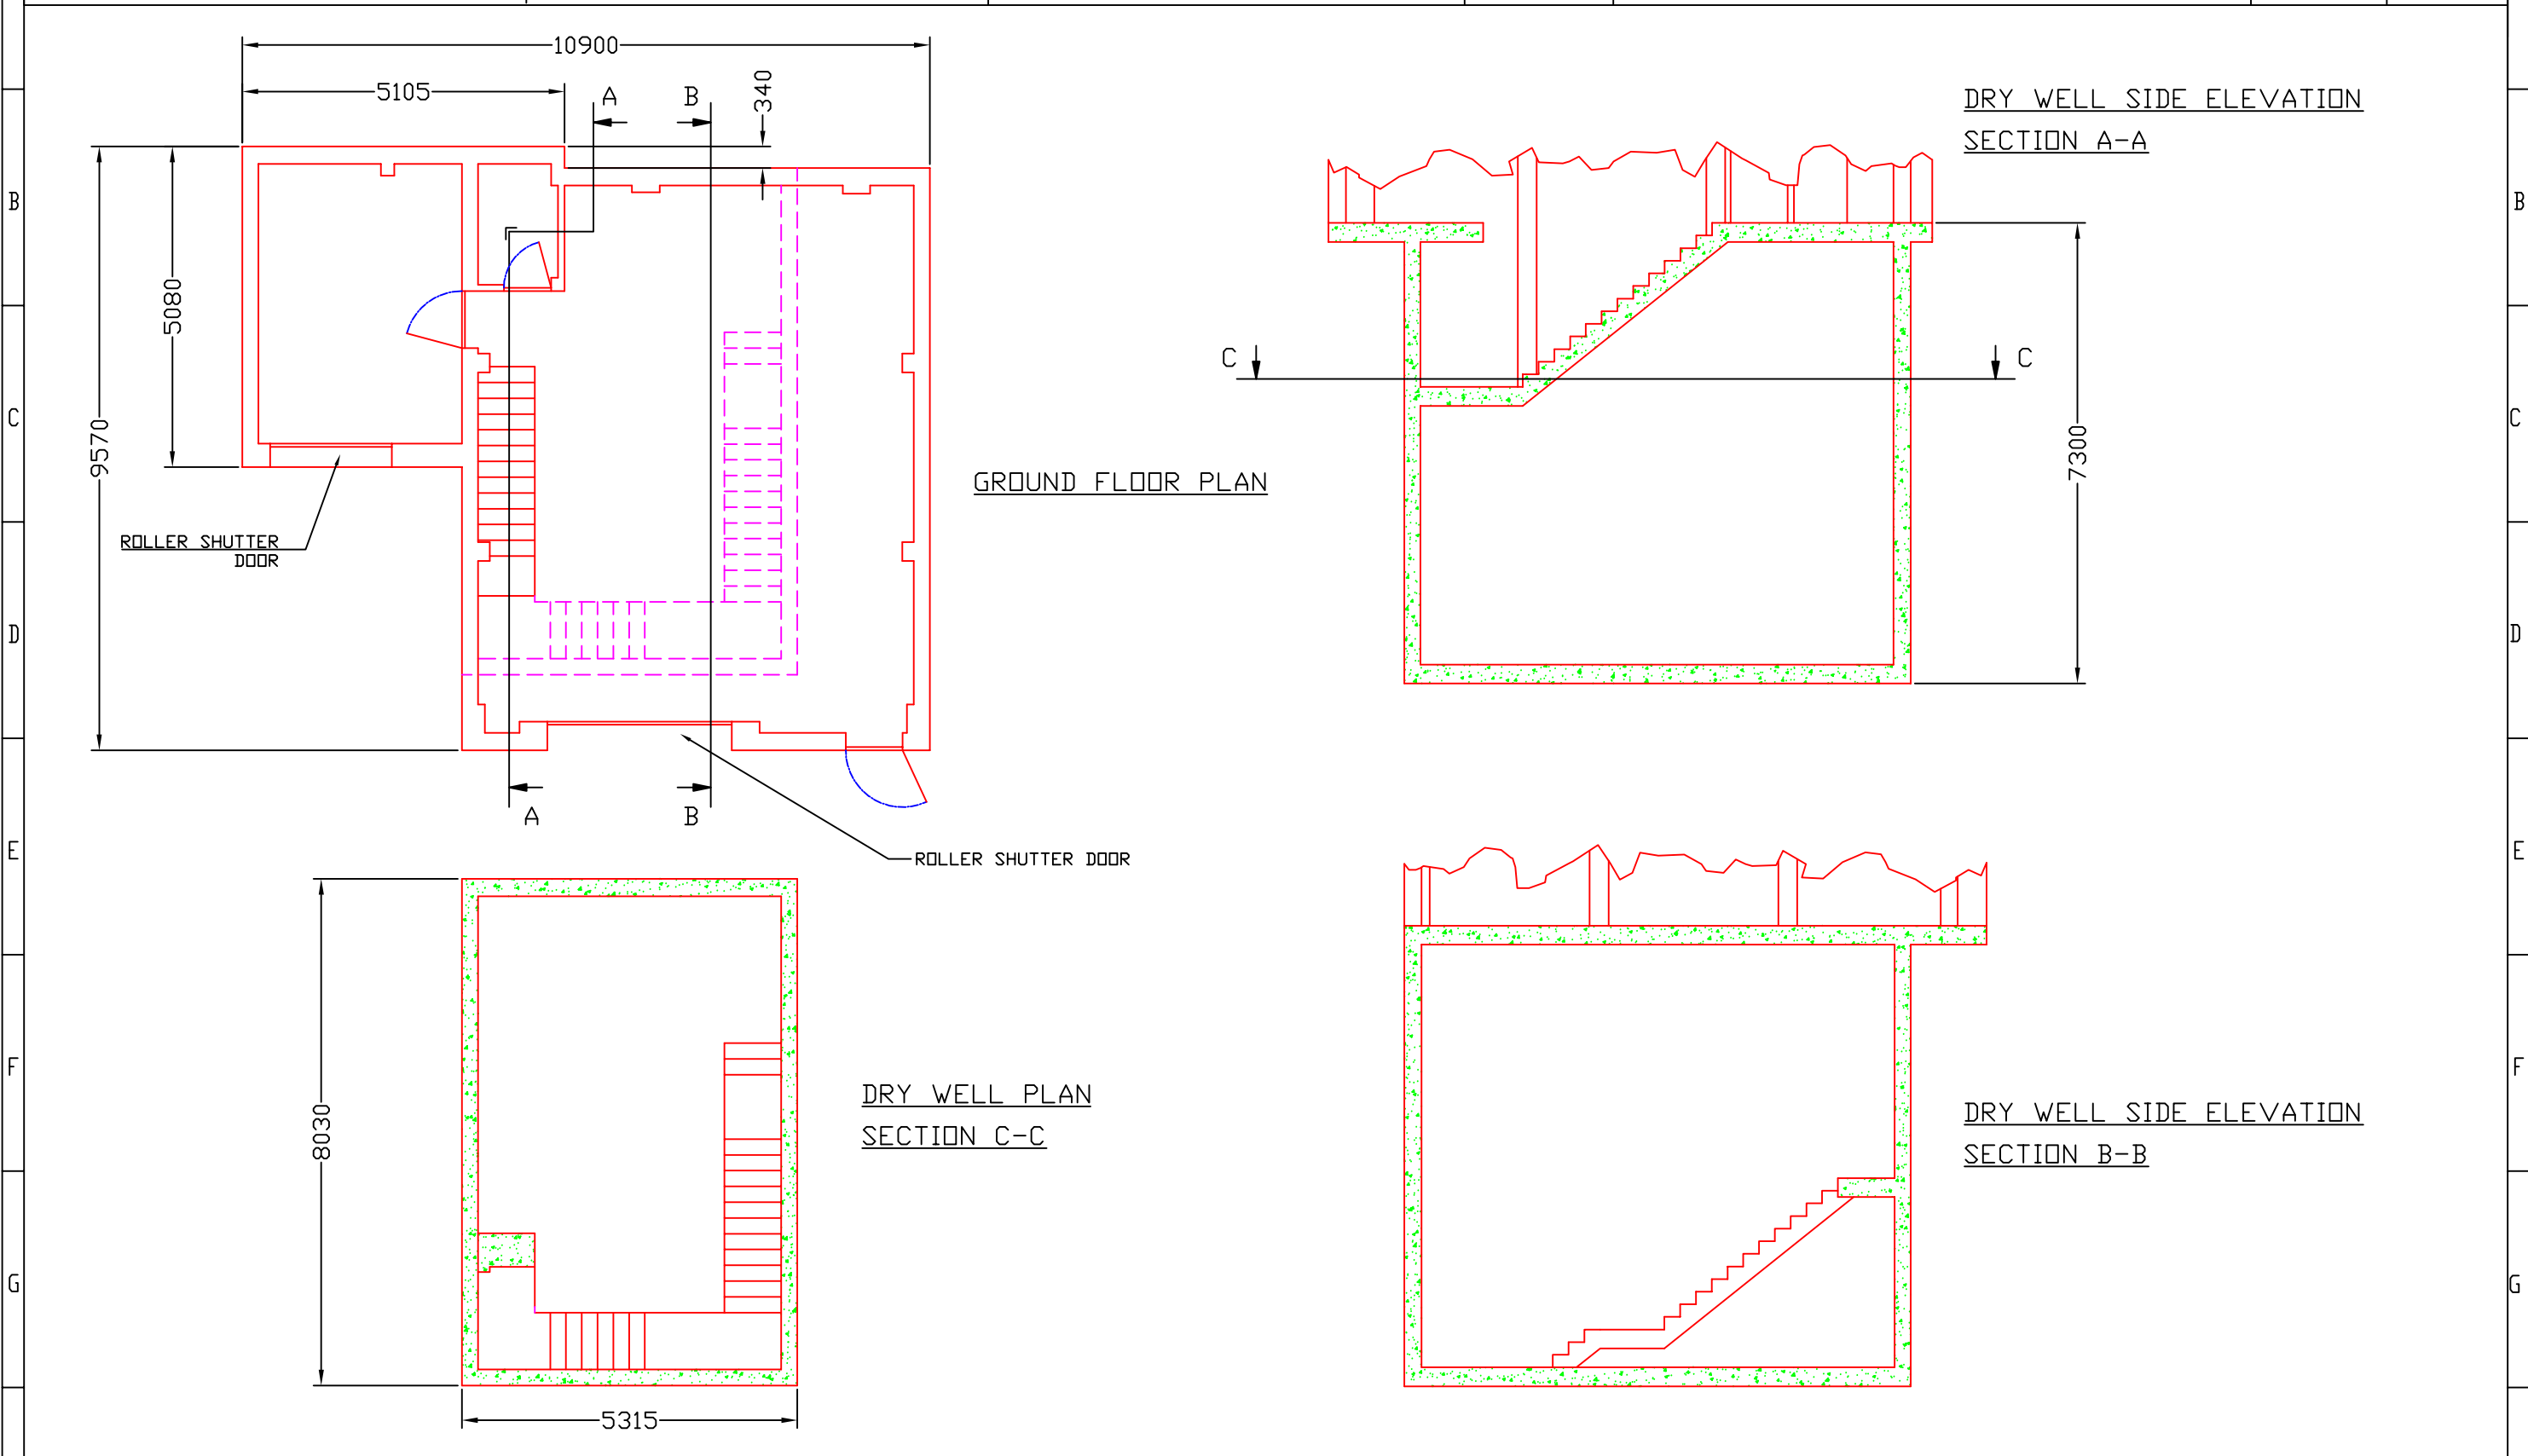

 Micromac Filtration Limited 11 The Barns, Farm Road Caddisdown Industrial Park Bideford, Devon, EX39 3BT	SHEET: 1 OF 1	SCALE: 1:100	DRAWN: S.H	TITLE:	MATERIAL:	SA. REF:
	SHEET SIZE: A3	DATE: 29/09/2021	CHECKED: S.H	PUMPING STATION - HARWICH FLOOR PLAN	TREATMENT:	FILE NAME:
	UNITS: mm, Kg	WEIGHT:	APPROVED: S.H		FINISH:	DRG. No. PSH-0001