



PROPOSED GROUND FLOOR PLAN
1:50

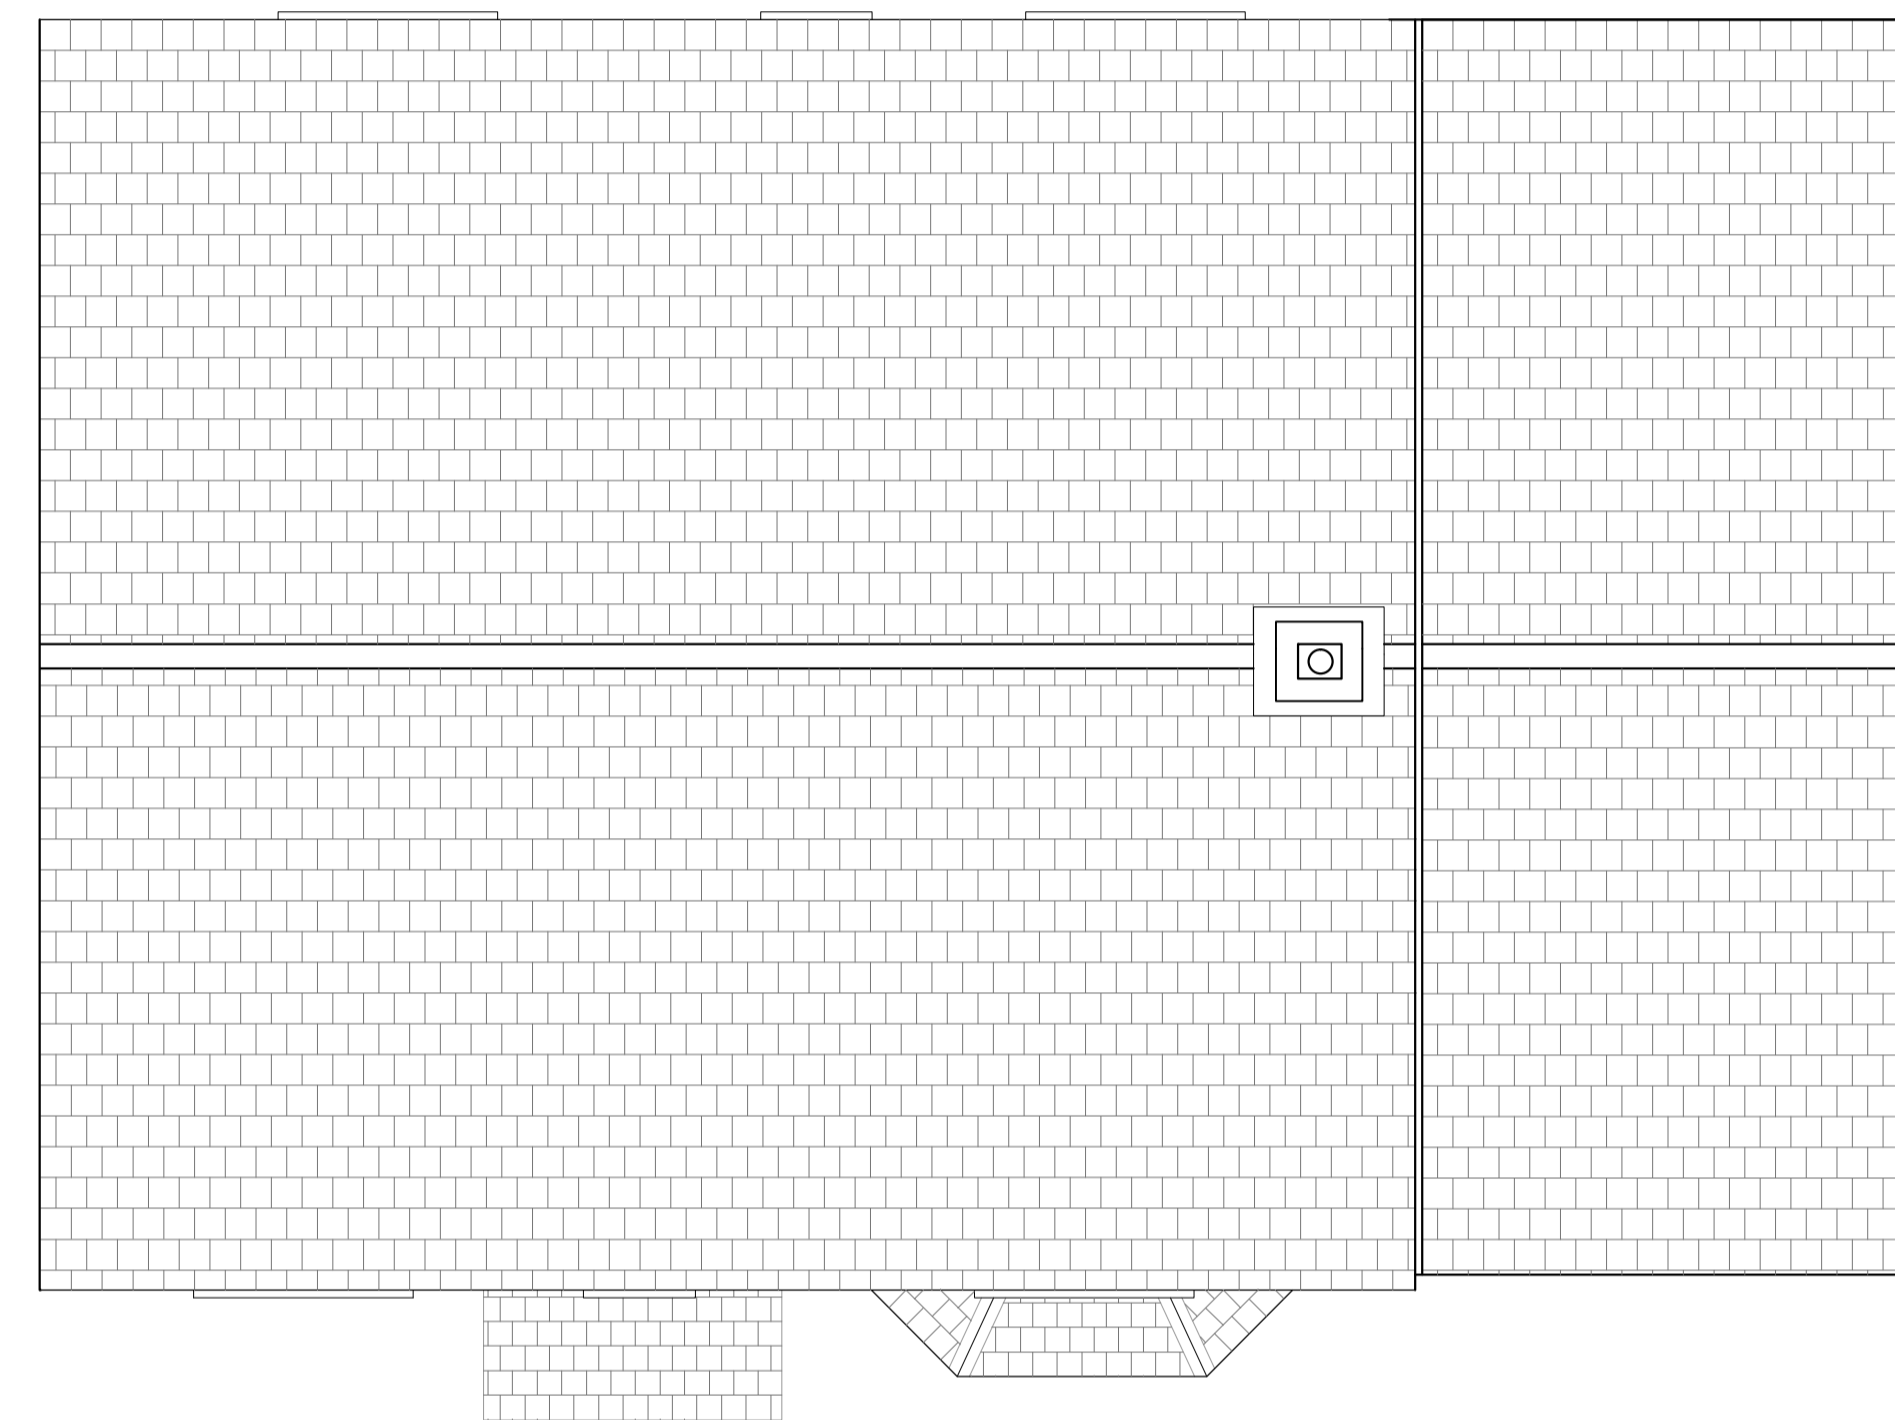

PROPOSED ROOF PLAN
1:50

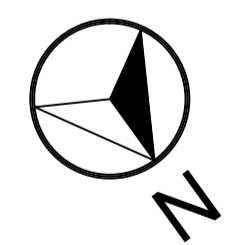

| | |
|--|-----------------------------|
| Job Title: PROPOSED GROUND FLOOR PROPOSED ROOF PLAN 2 Pippin Way Airesford | |
| Date: 13/09/2021 | Scales: 1:50PRINTED @ A1 |
| Drawing Number: 04 | Revision: |