


BLOCK PLAN
SCALE 1:200

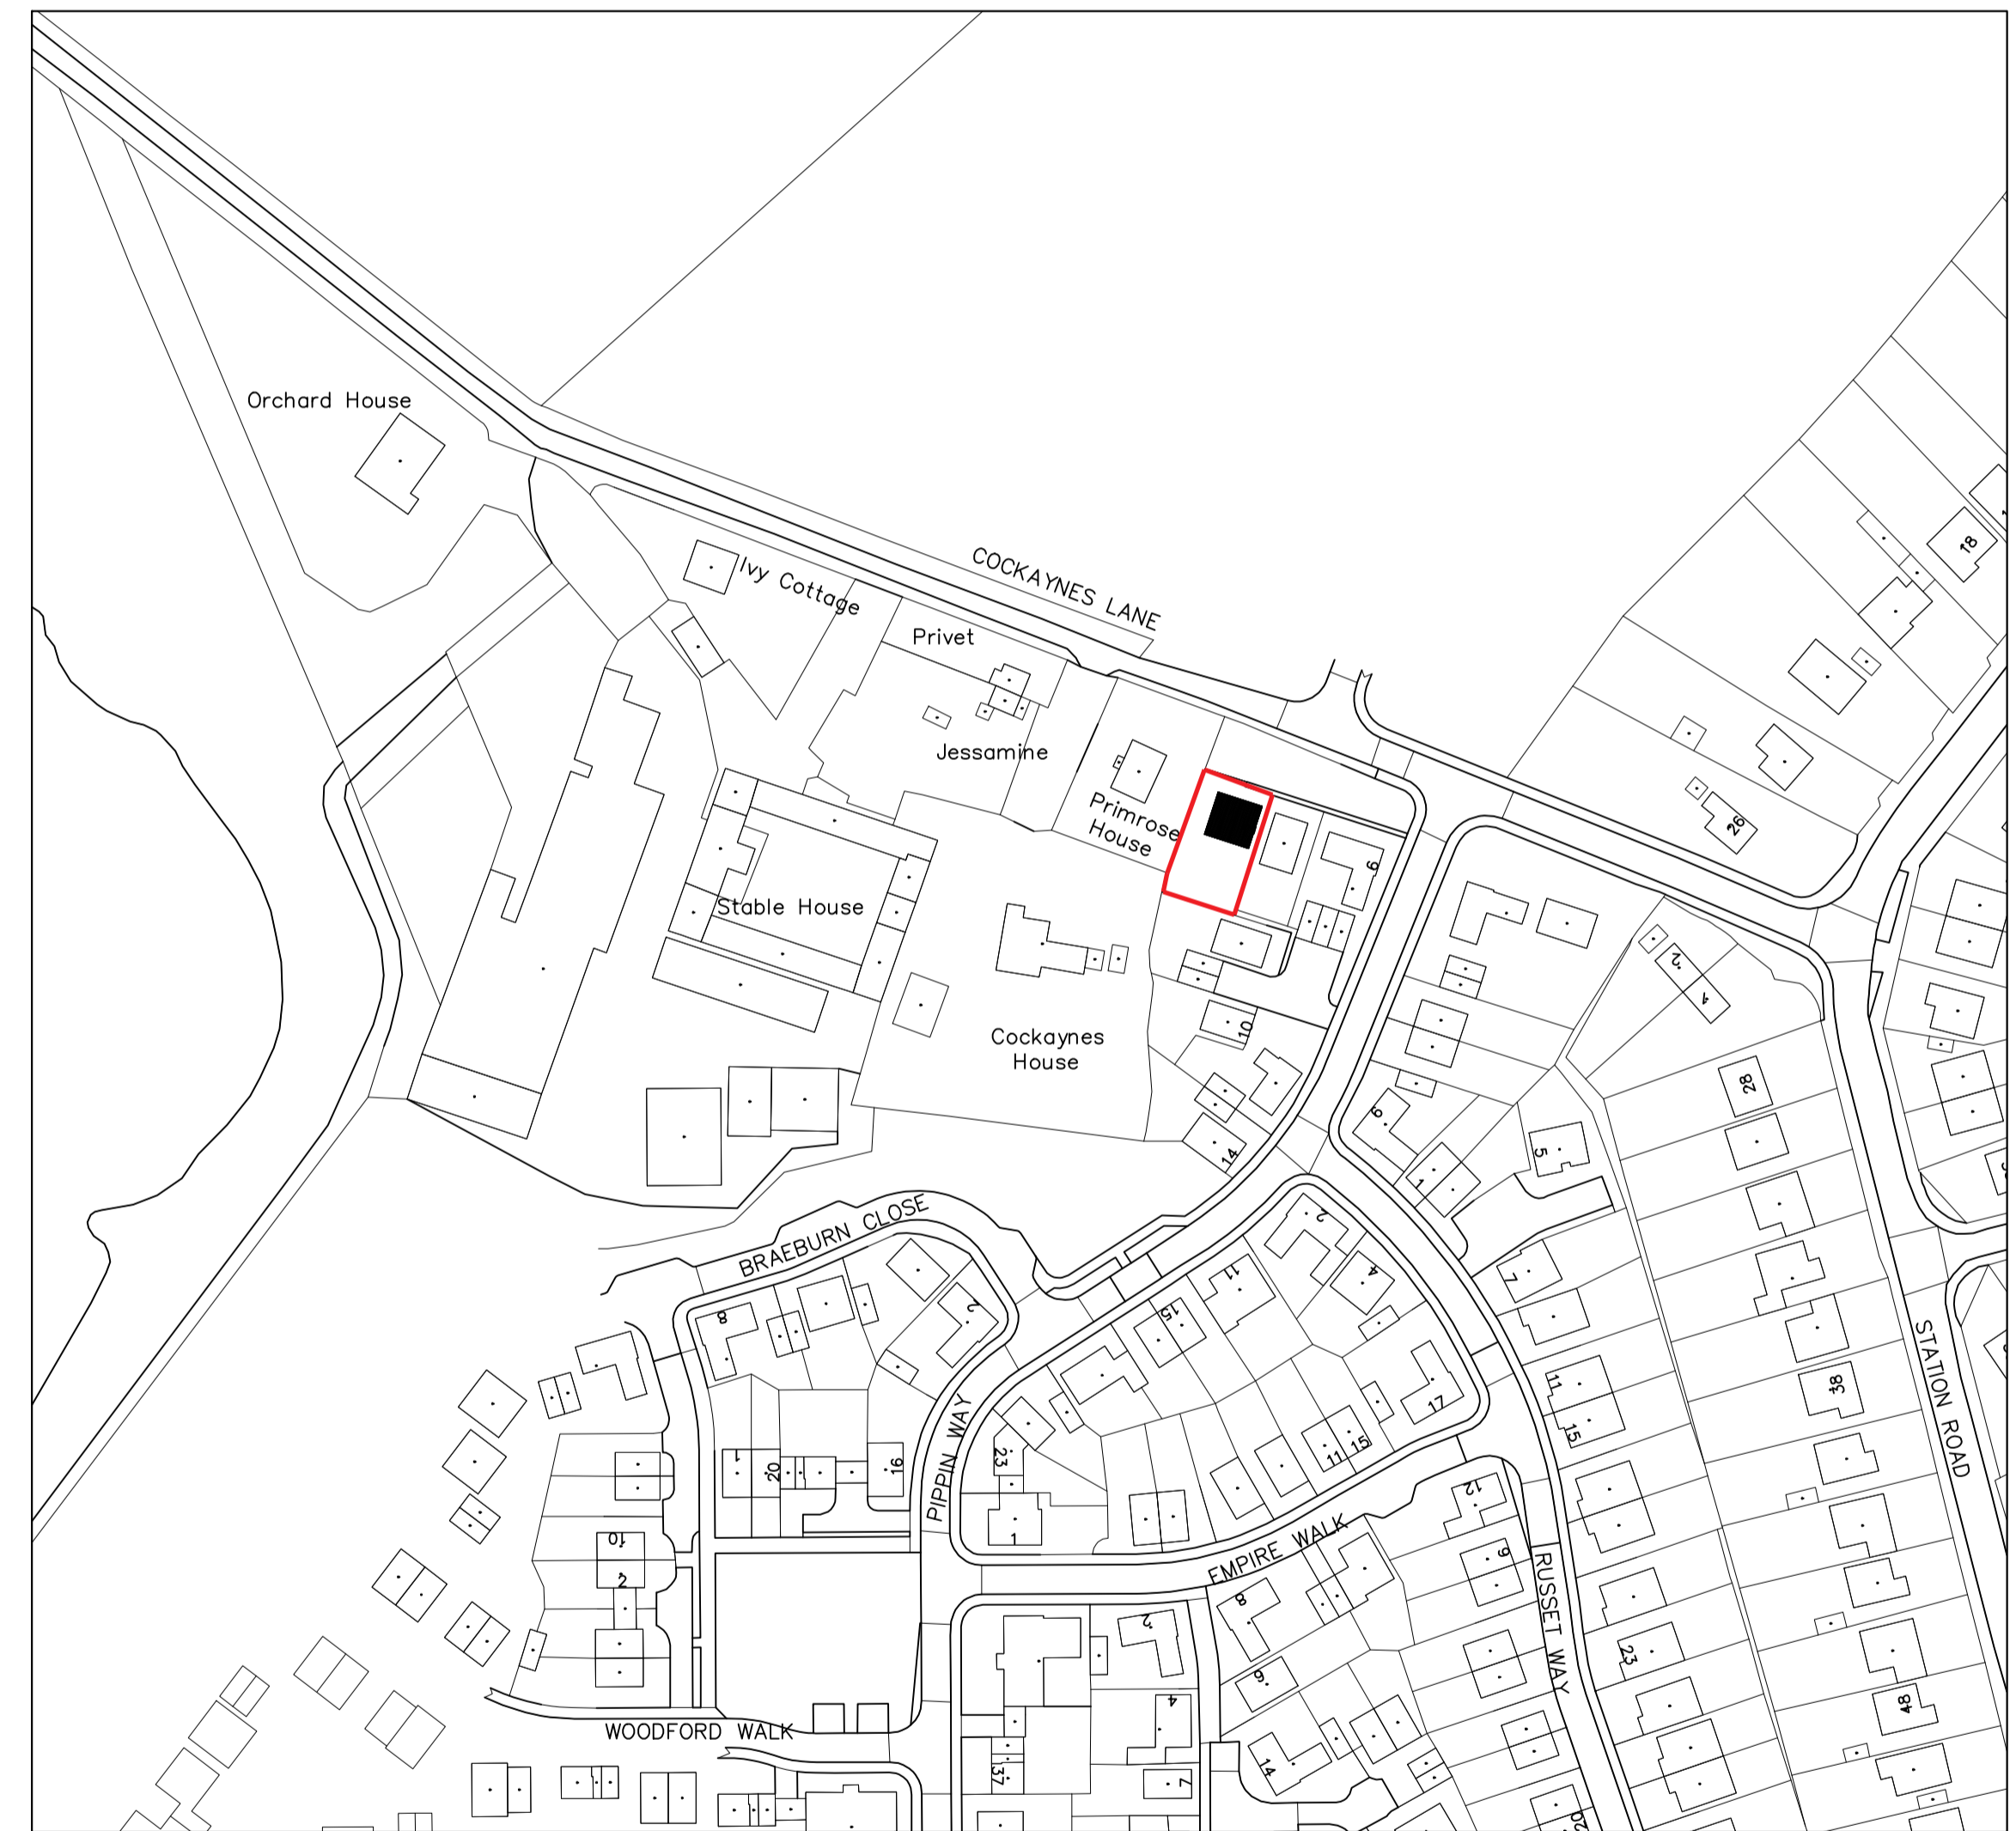

SITE PLAN
SCALE 1:1250

Job Title:		SITE LOCATION PLAN BLOCK PLAN 2 Pippin Way Alresford	
Date:	13/09/2021	Scales:	1:200 & 1:1250 PRINTED @ A1
Drawing Number:	03	Revision:	