





FRONT ELEVATION
Scale 1:50

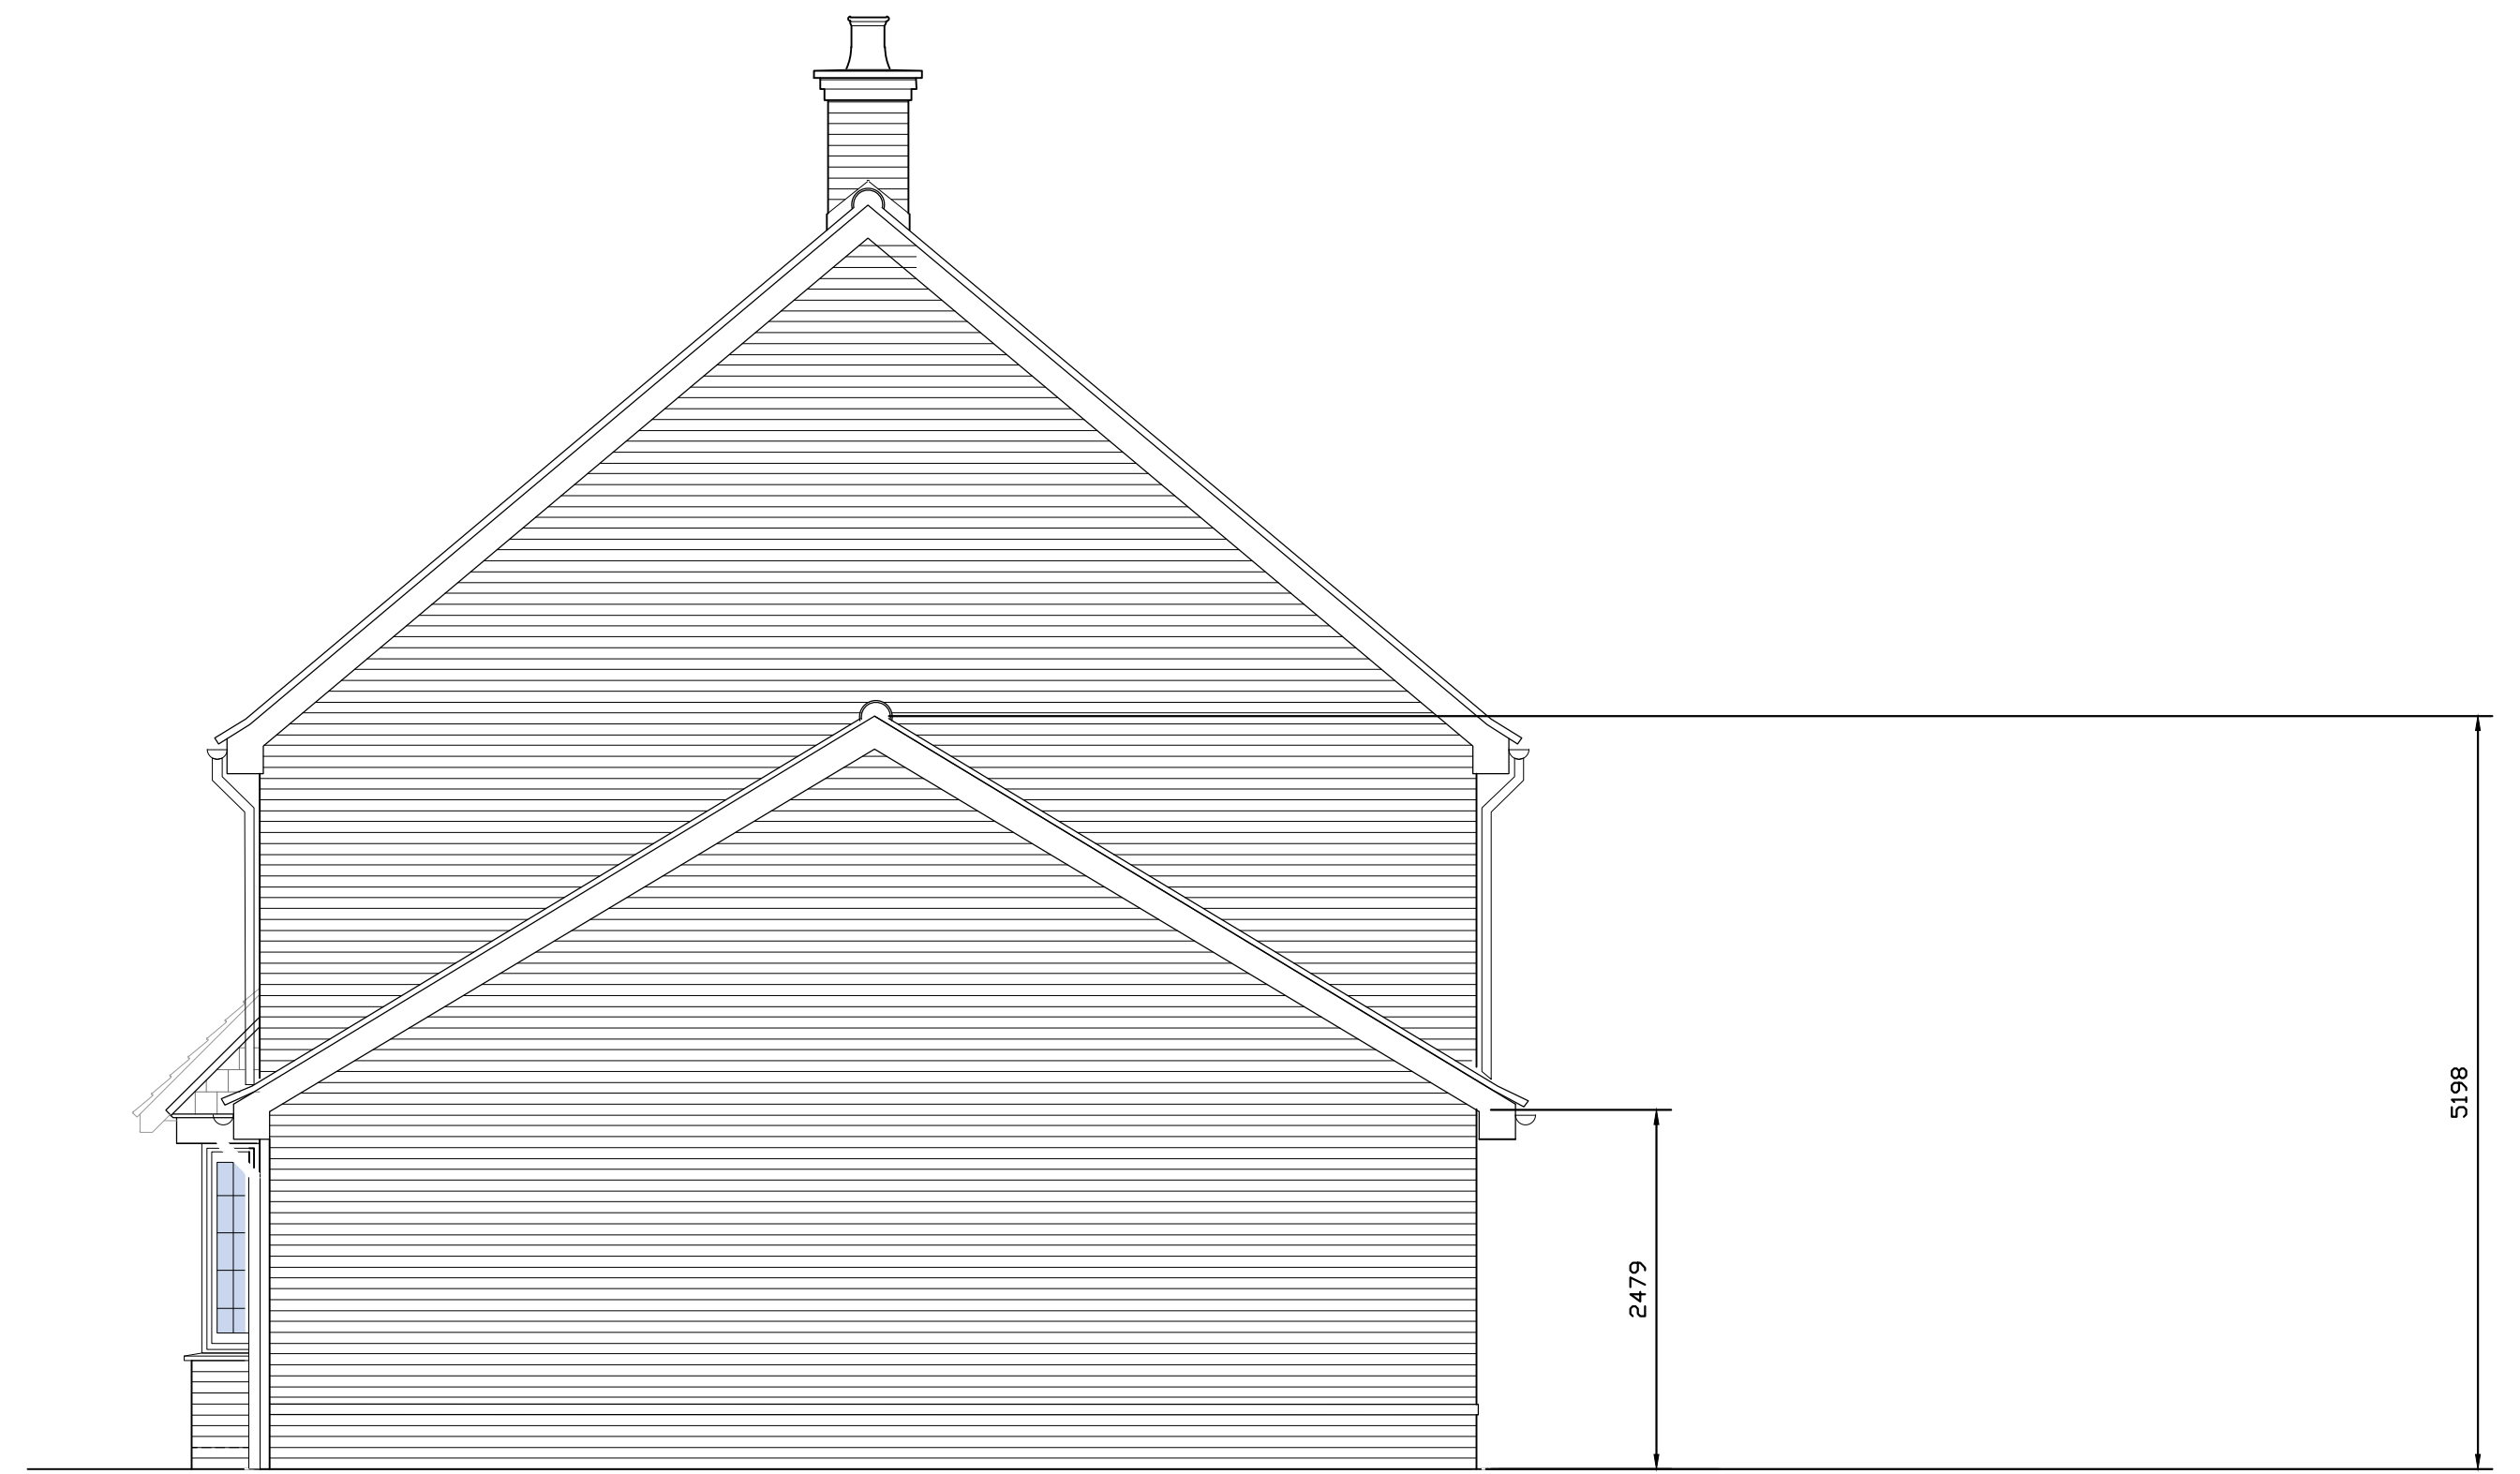


SIDE ELEVATION
Scale 1:50



REAR ELEVATION
Scale 1:50

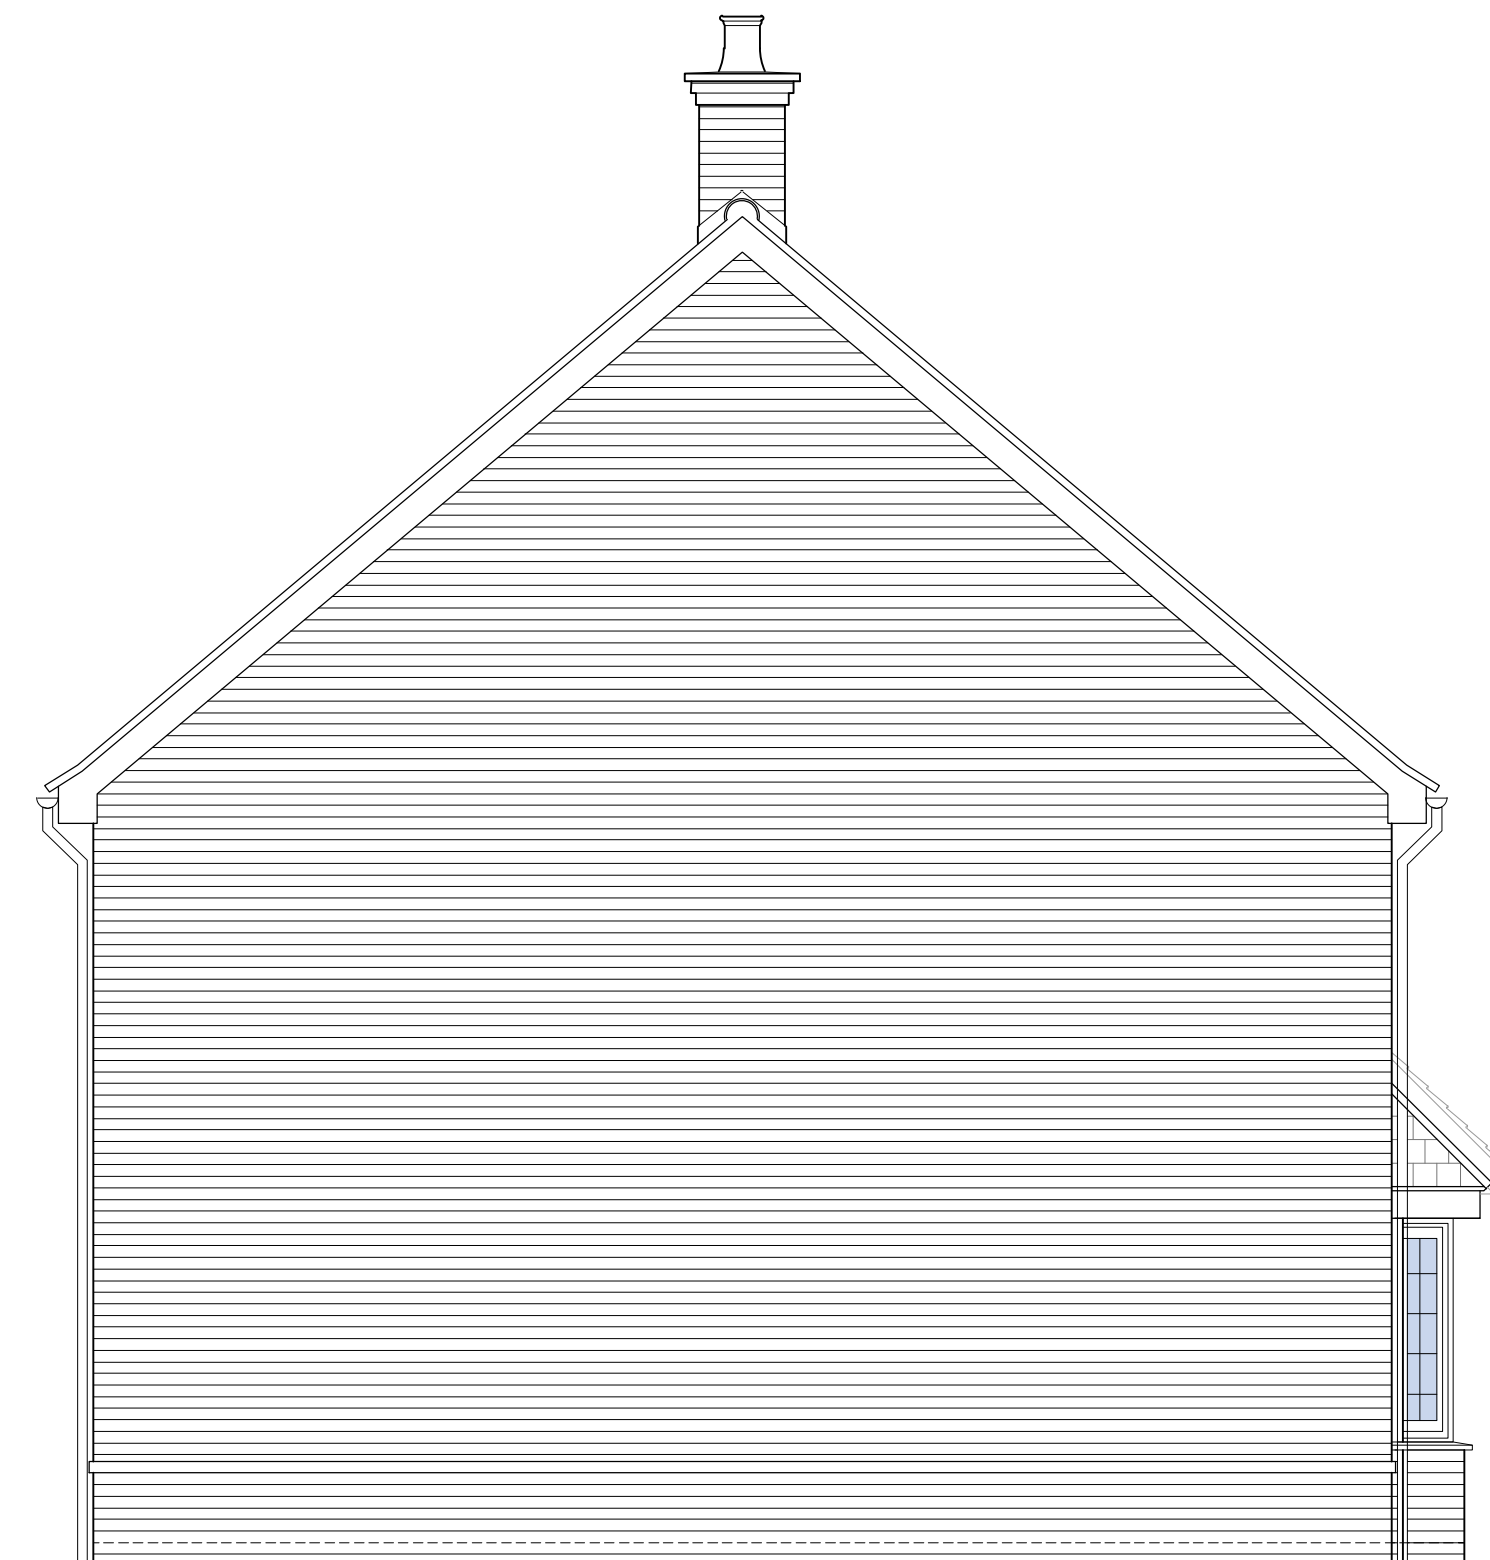

SIDE ELEVATION
Scale 1:50

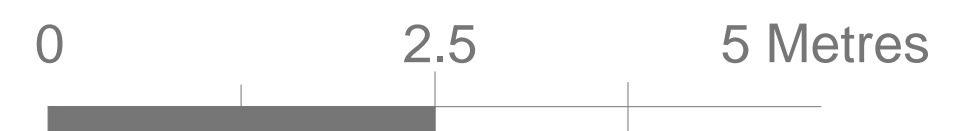

Job Title: PROPOSED ELEVATIONS 2 Pippin Way Alresford	
Date: 04/08/2021	Scales: 1:50 PRINTED @ A1
Drawing Number: 02	Revision: