



PROPOSED GROUND FLOOR PLAN
1:50

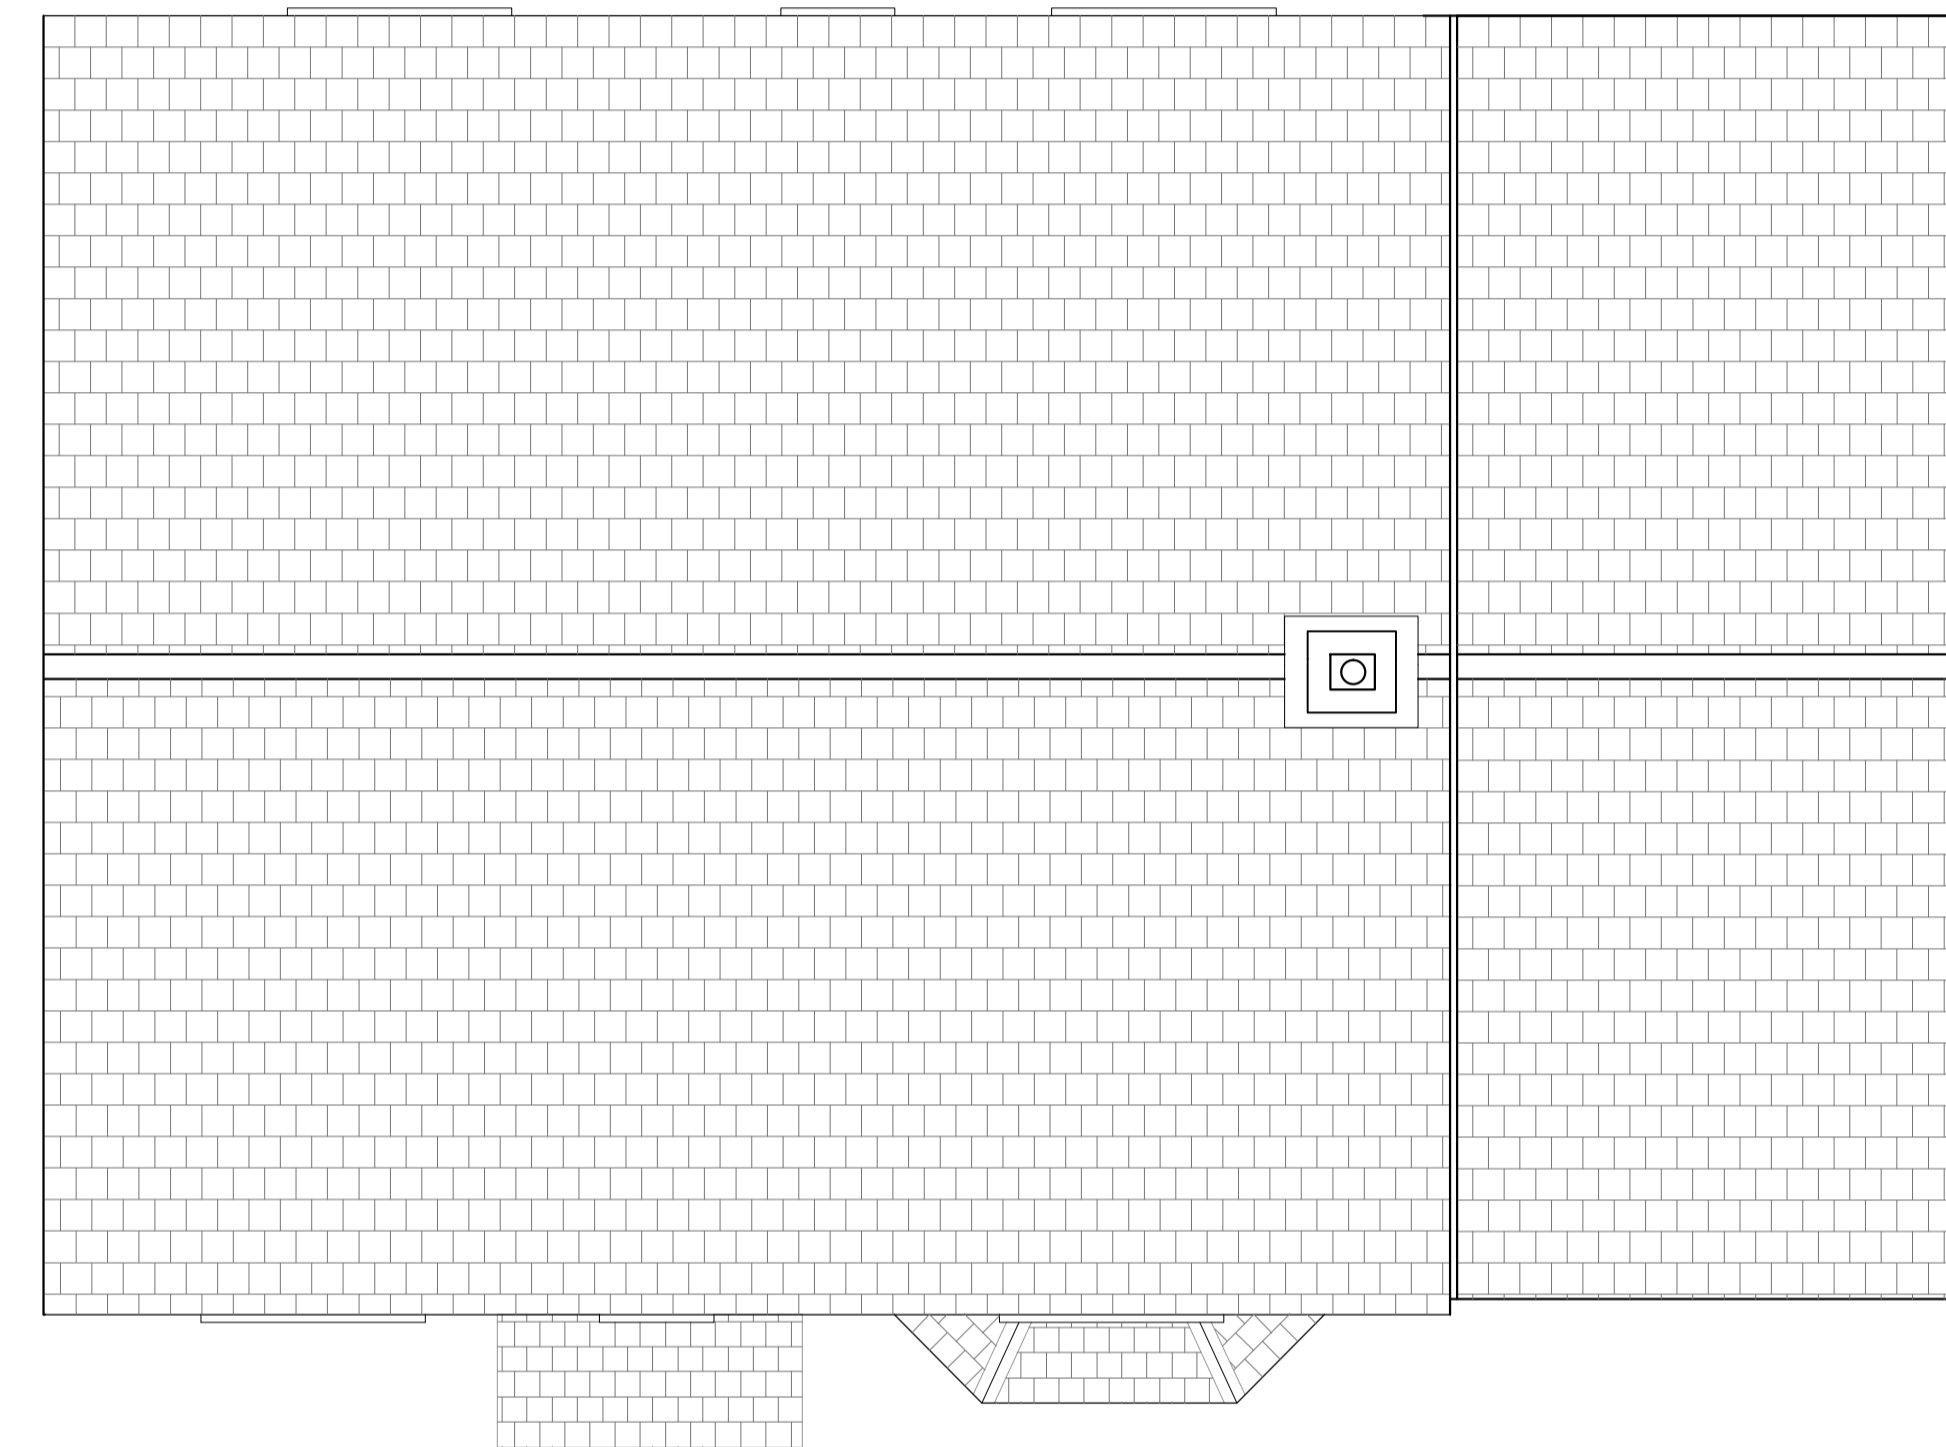

PROPOSED ROOF PLAN
1:50

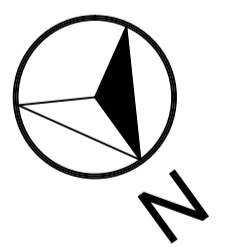

Job Title: PROPOSED GROUND FLOOR PROPOSED ROOF PLAN 2 Pippin Way Alresford	
Date: 13/09/2021	Scales: 1:50PRINTED @ A1
Drawing Number: 04	Revision: