





FRONT ELEVATION
Scale 1:50

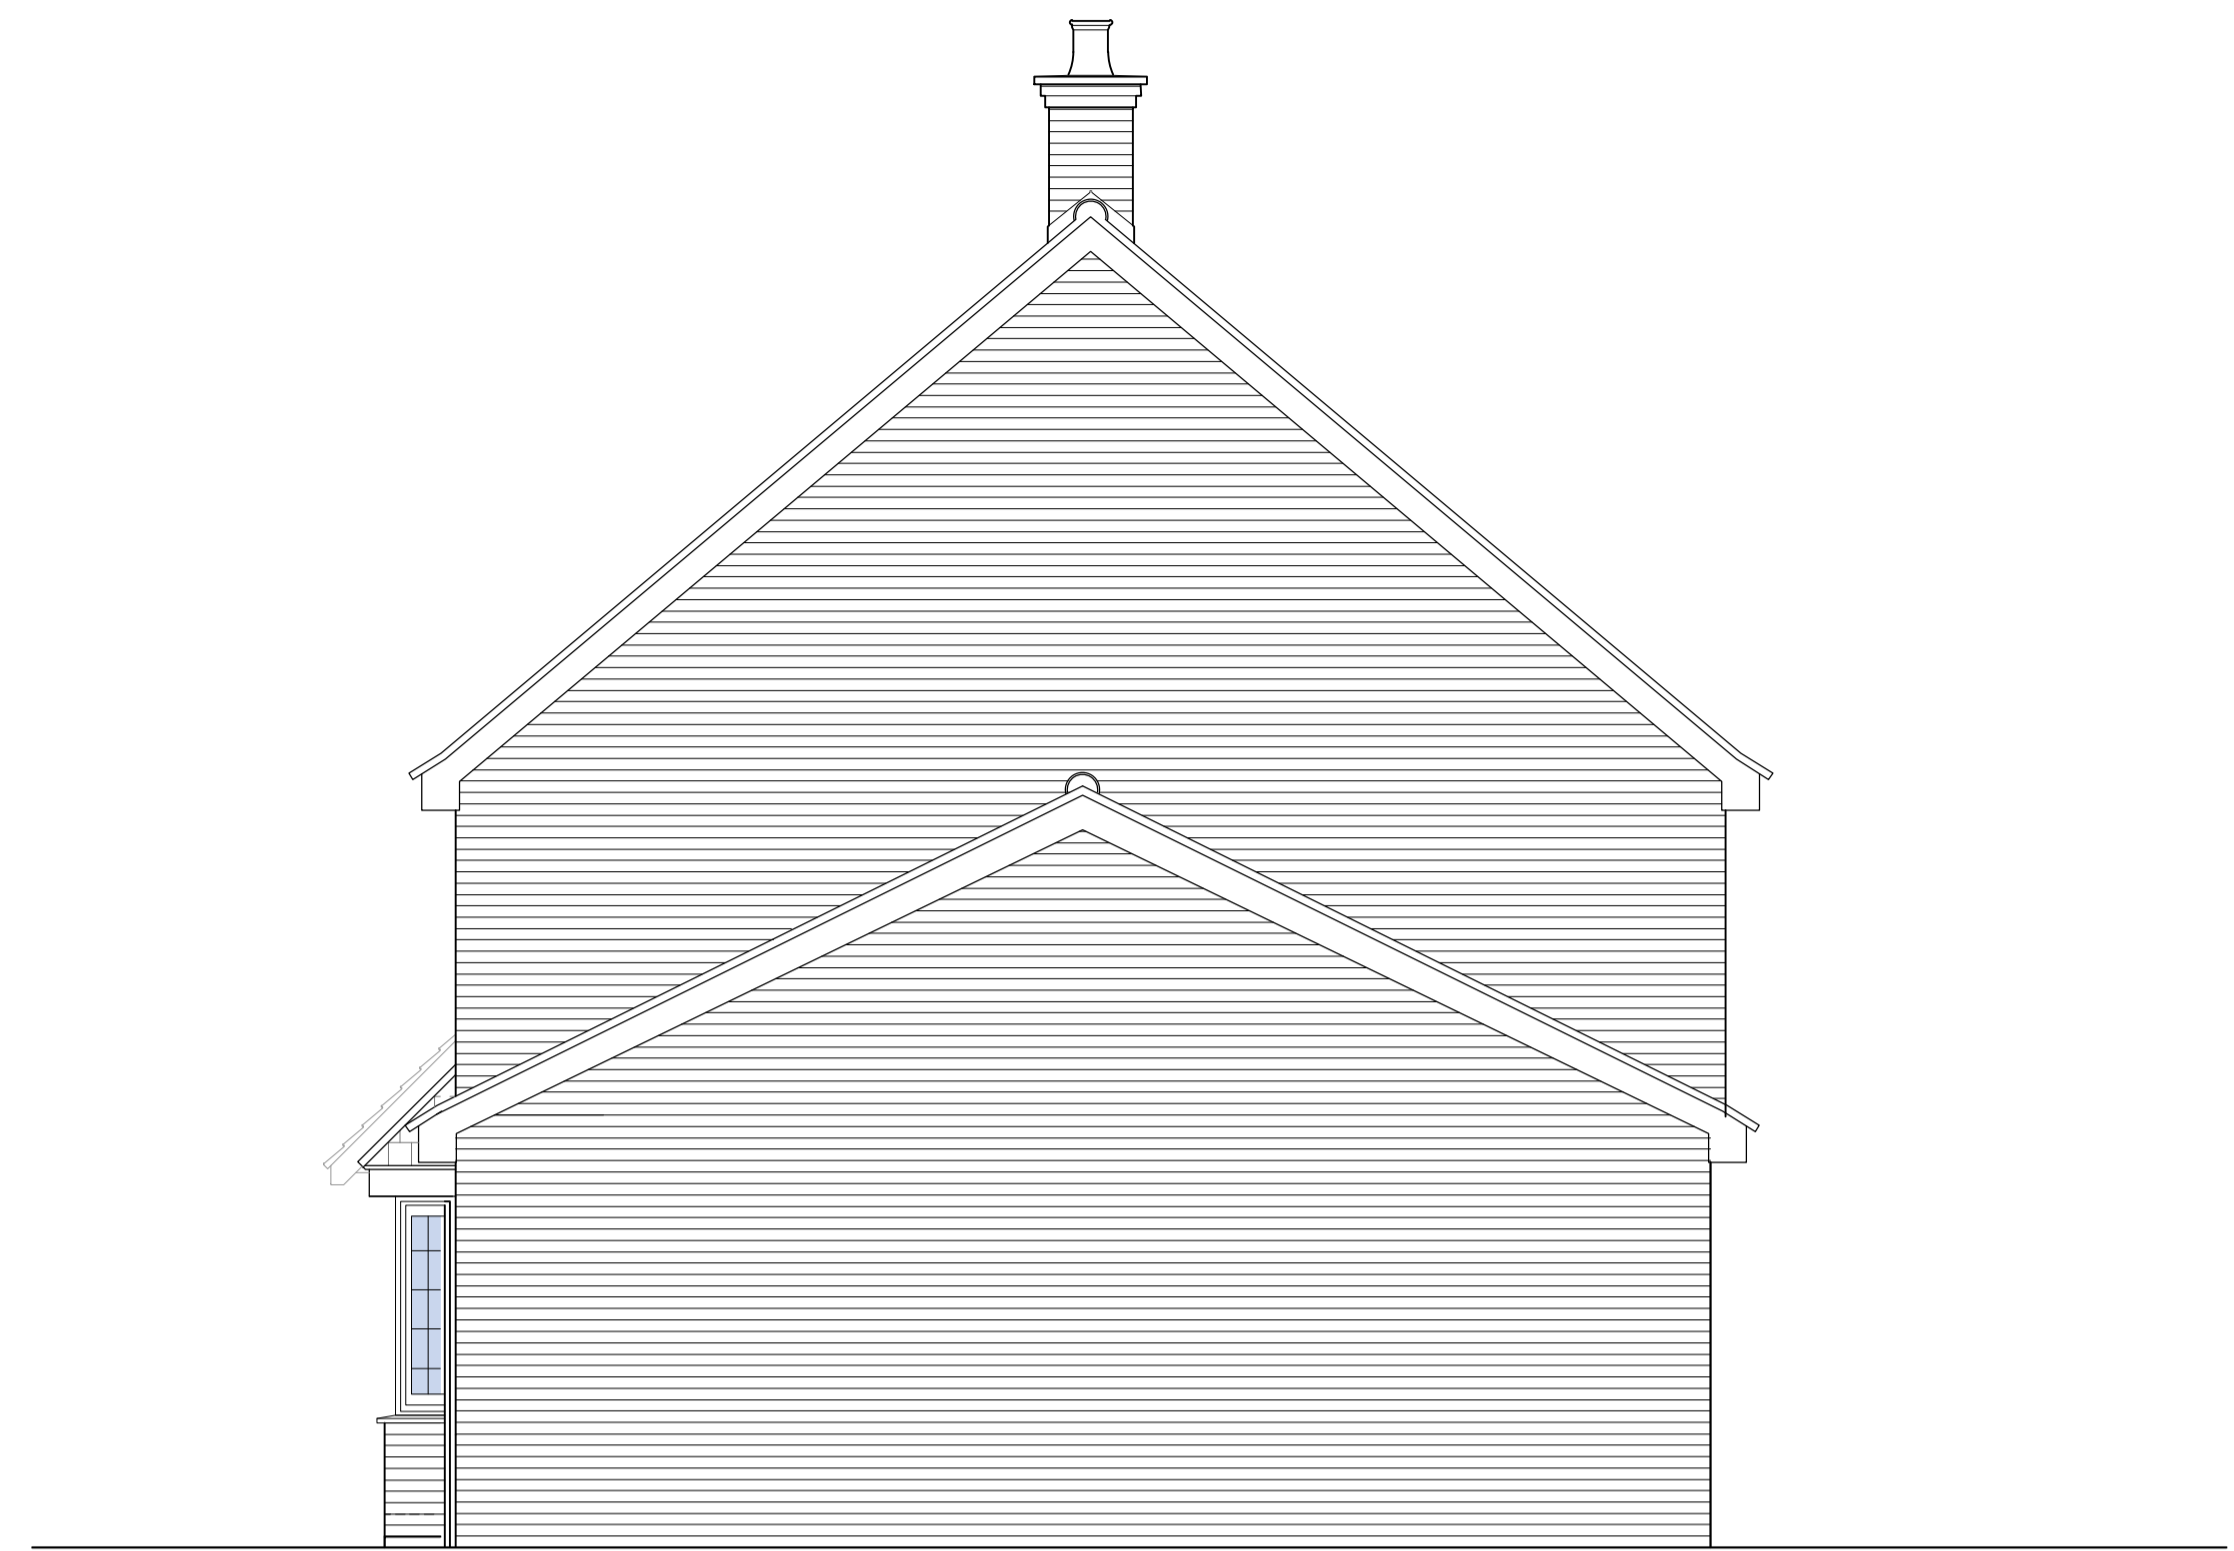



SIDE ELEVATION
Scale 1:50



GROUND FLOOR PLAN
Scale 1:50

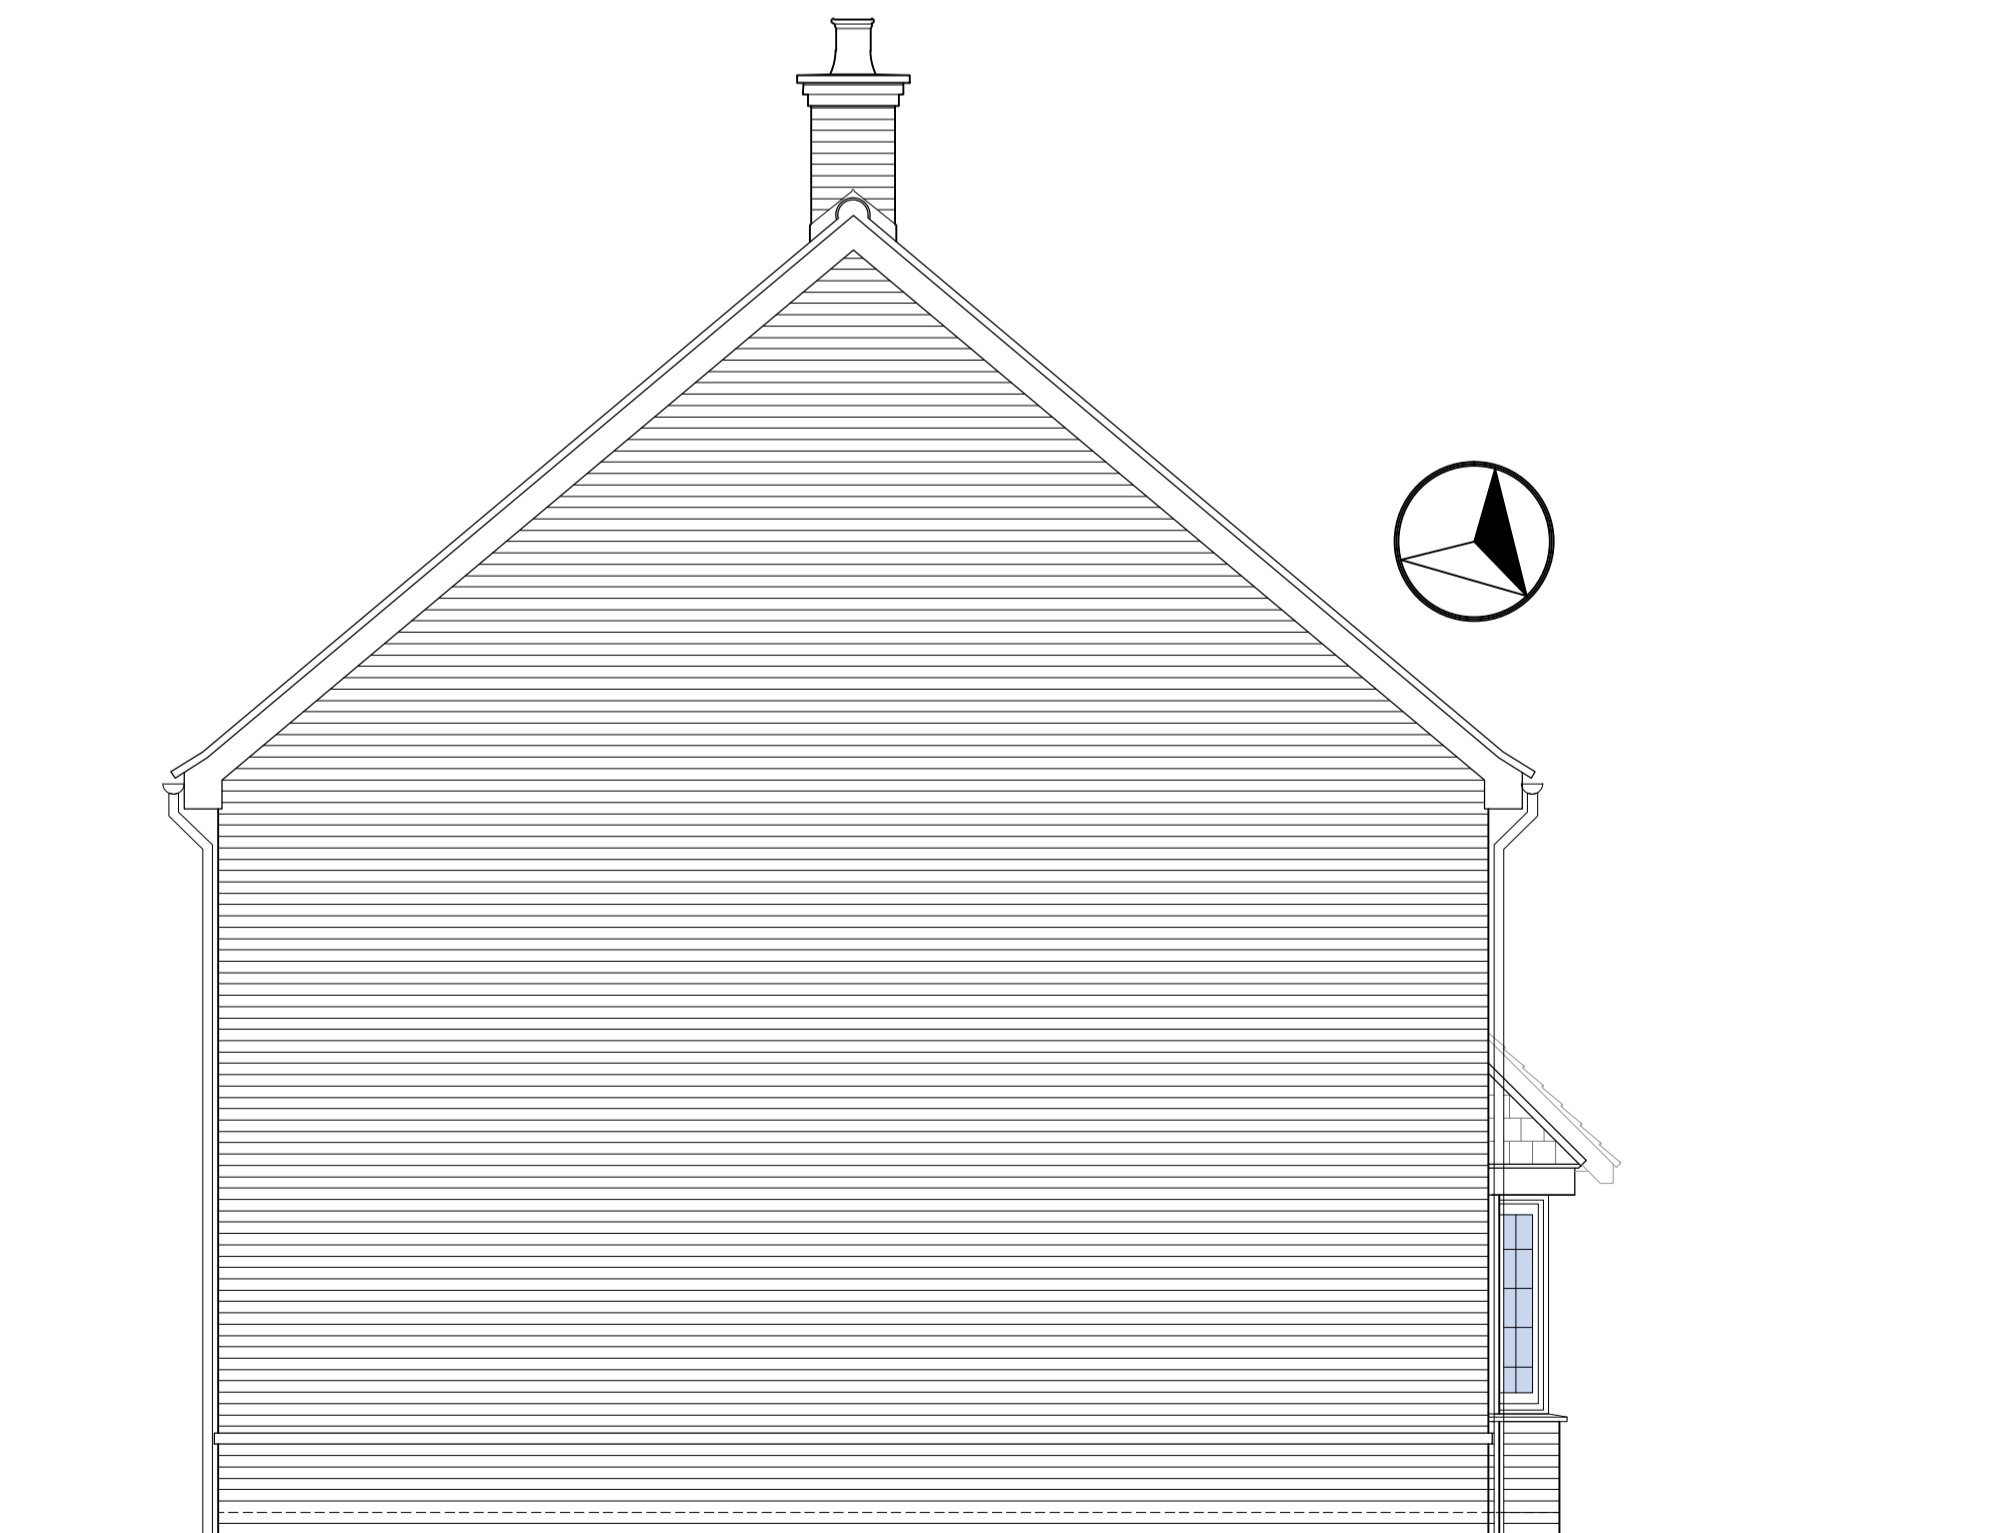

FIRST FLOOR PLAN
Scale 1:50

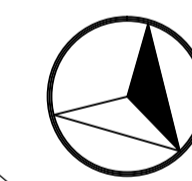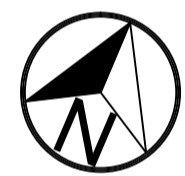

0 2.5 5 Metres

Job Title: PROPOSED ELEVATIONS 2 Pippin Way Alresford	
Date: 04/08/2021	Scales: 1:50 PRINTED @ A1
Drawing Number: 02	Revision: A