




FRONT ELEVATION 1:100

MATERIALS NOTES


- ① Facing brickwork to match existing
- ② Weatherboarding

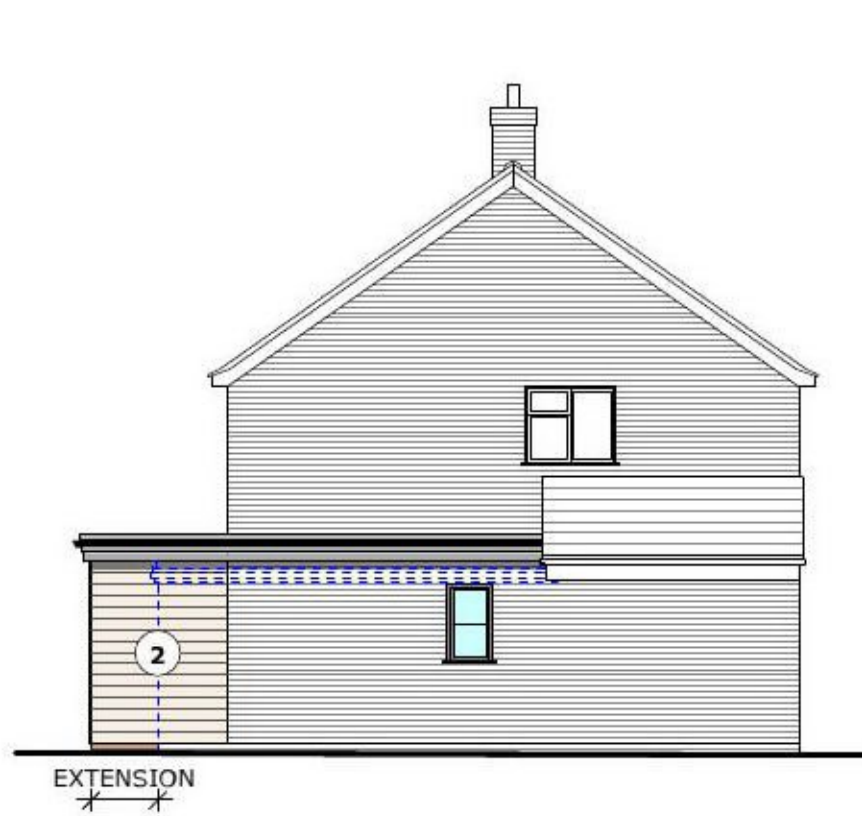


SIDE ELEVATION 1:100



REAR ELEVATION 1:100

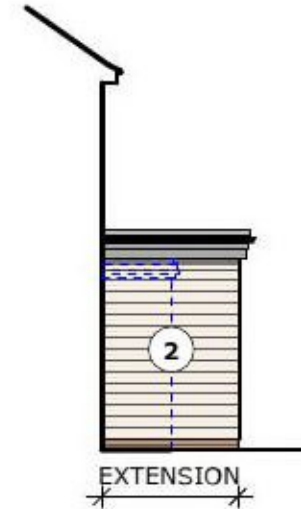


SIDE ELEVATION 1:100

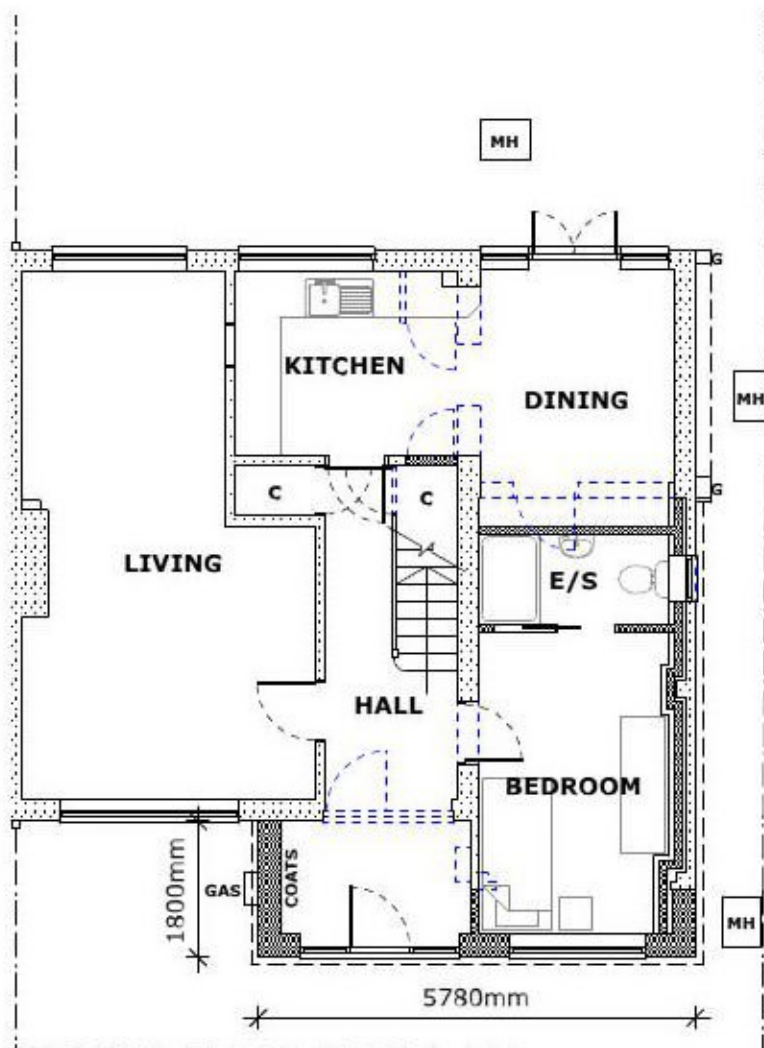

GROUND FLOOR PLAN 1:100

- KEY**
- Demolition.
 - Existing construction retained.
 - Proposed construction.

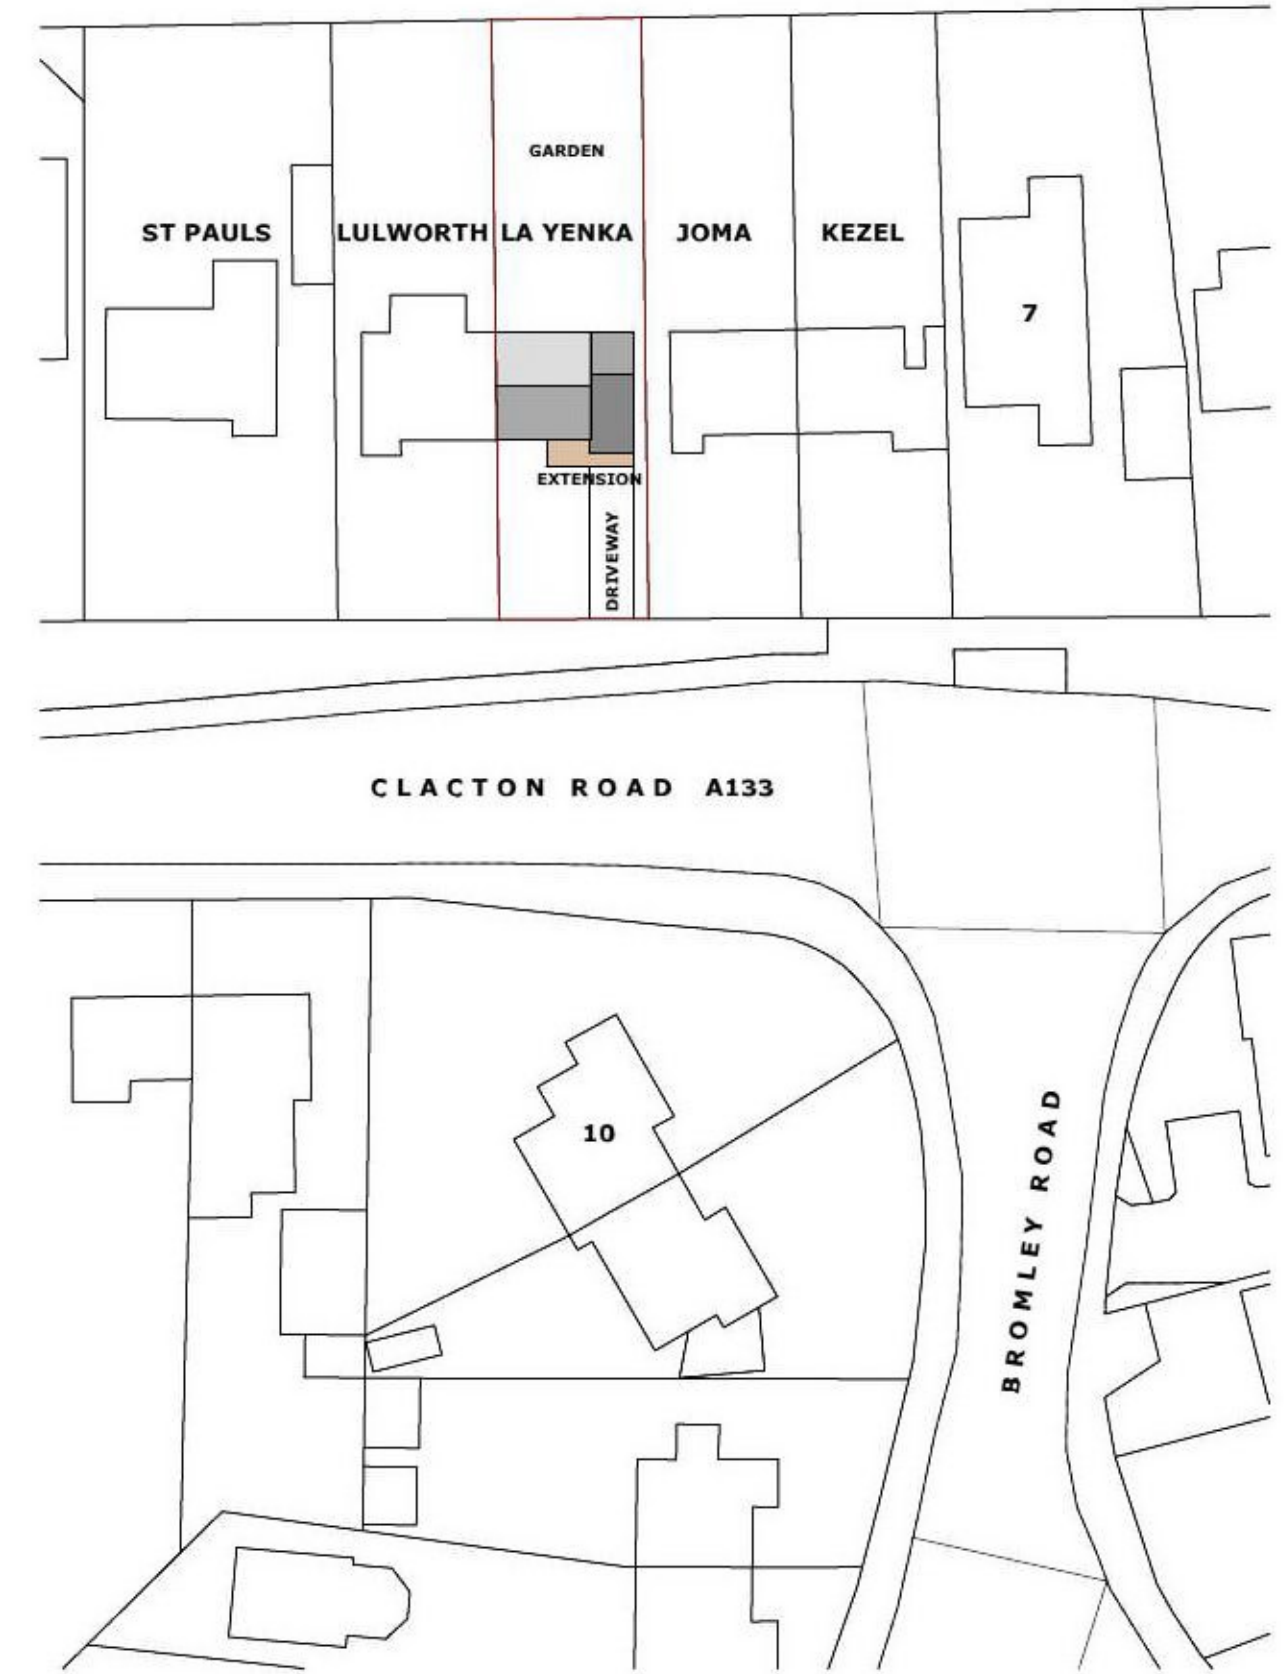

SITE PLAN 1:500

GENERAL NOTES

1. Dimensions are in millimetres (unless stated otherwise) and are to block or stud faces.
2. Drawings are not to be scaled, use figured dimensions only.
3. Notify the Architect of any discrepancies within the drawing and contact for clarification before proceeding.
4. All proprietary items to be fitted strictly in accordance with manufacturers instructions.
5. All works to be carried out in accordance with latest related British Standards and relevant codes of practice.

Rev	Date	Revision Description
Project Title		
Project Ref.		Scale AS SHOWN @ A2
Drawing Ref.		3549
Drawing Title		PA-10
Date Drawn		SEPTEMBER 2021
Drawn By		CM
Checked By		IJ

DUNCAN CLARK & BECKETT LTD
 12A William's Walk, Colchester, Essex, CO1 1TS
 RIBA Chartered Practice

