




Proposed 3D View 02  
Scale:




Proposed Rear Elevation  
Scale: 1 : 100

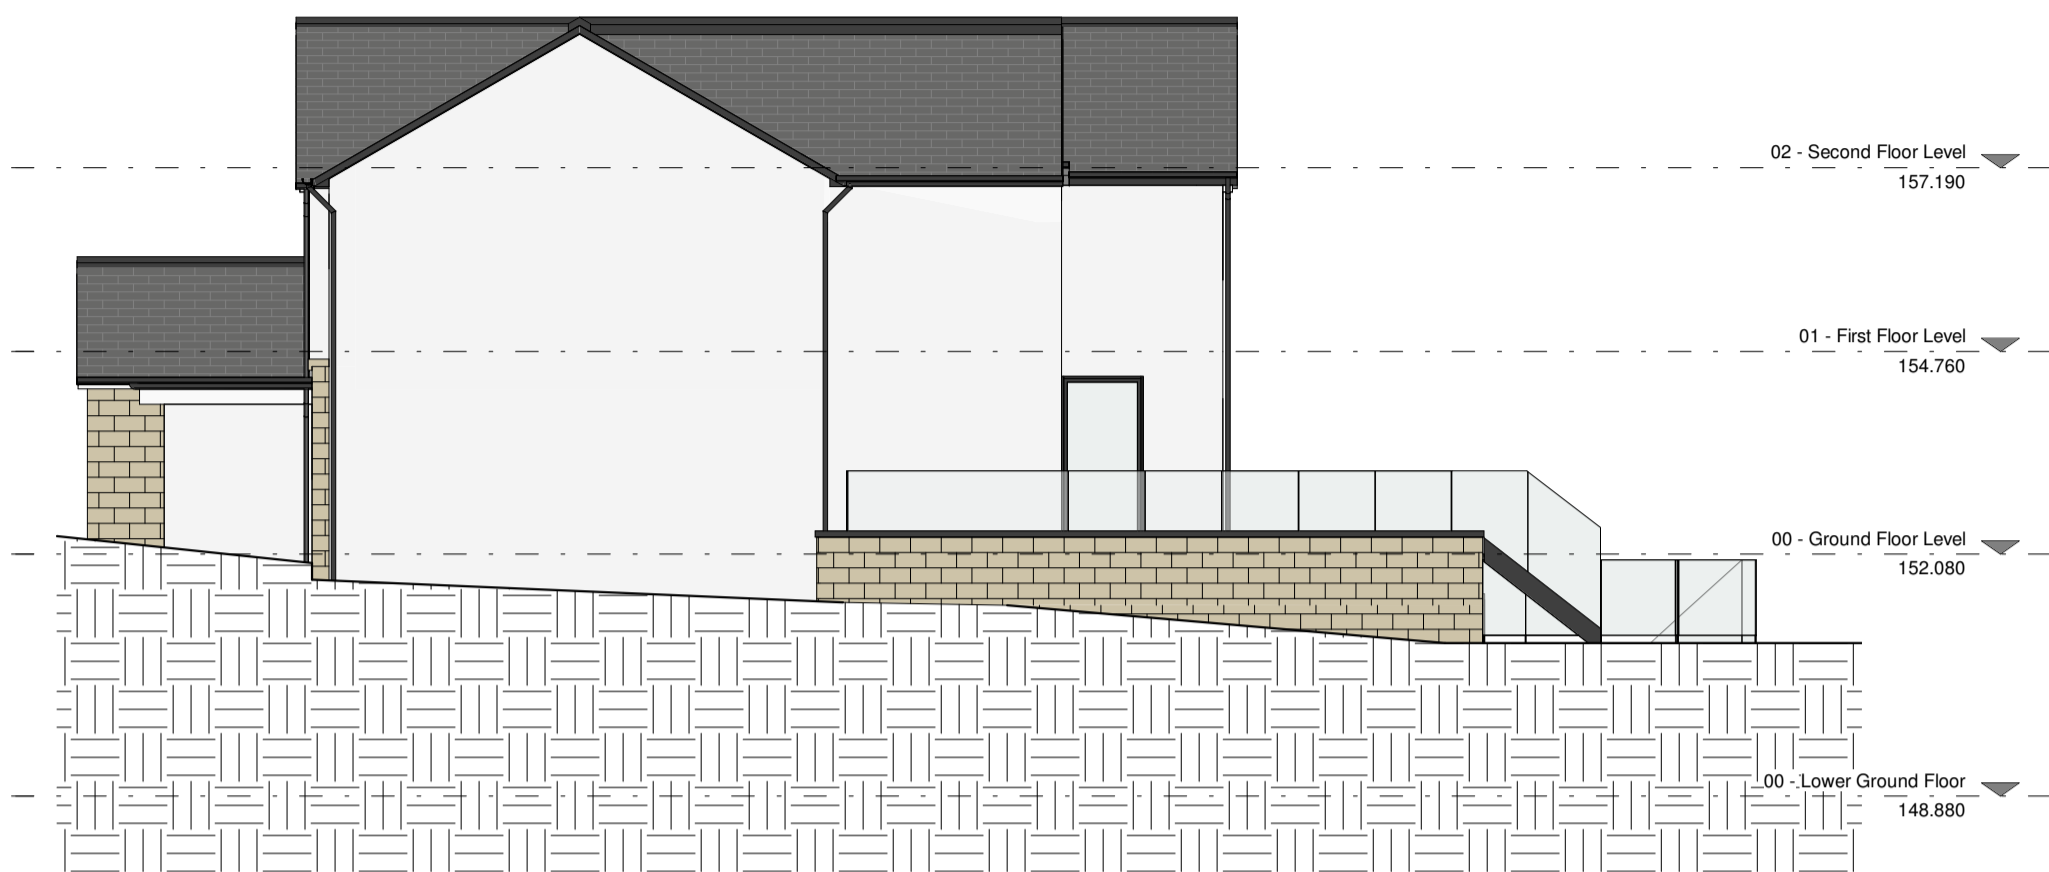

Proposed Left Side Elevation  
Scale: 1 : 100




Proposed Front Elevation  
Scale: 1 : 100

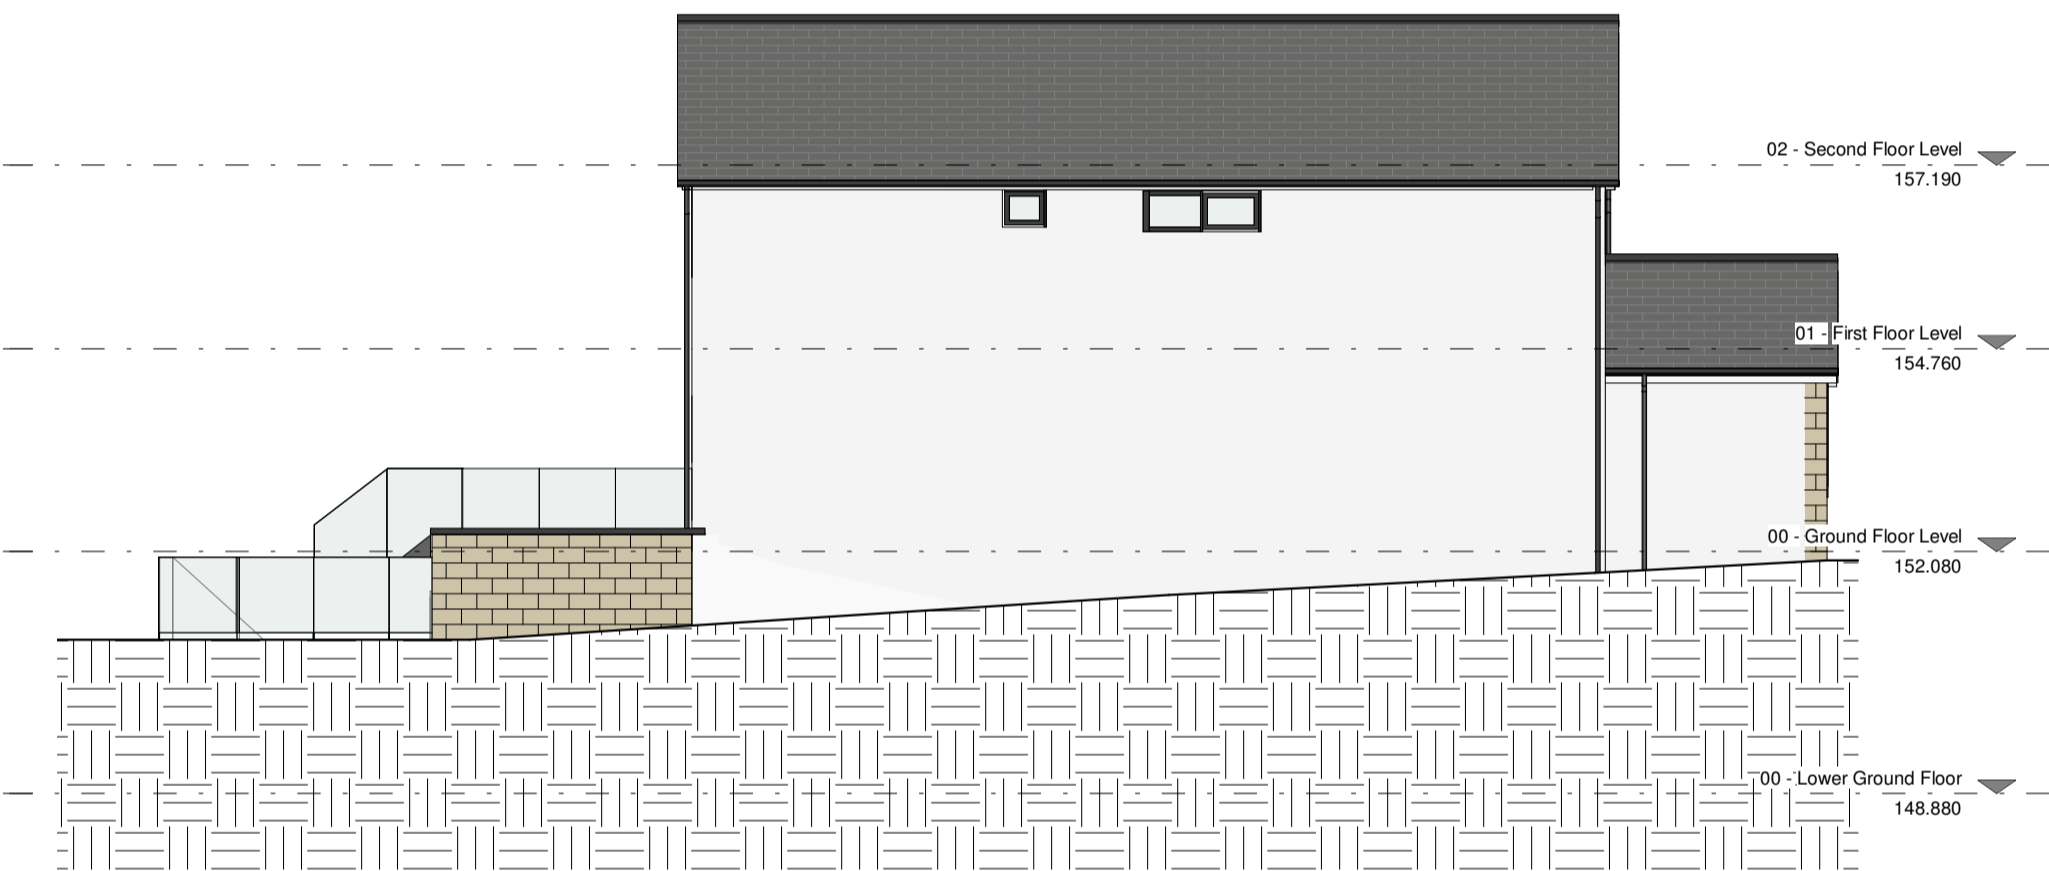


Proposed Right Side Elevation  
Scale: 1 : 100




Proposed Lower Ground Floor Plan  
Scale: 1 : 100

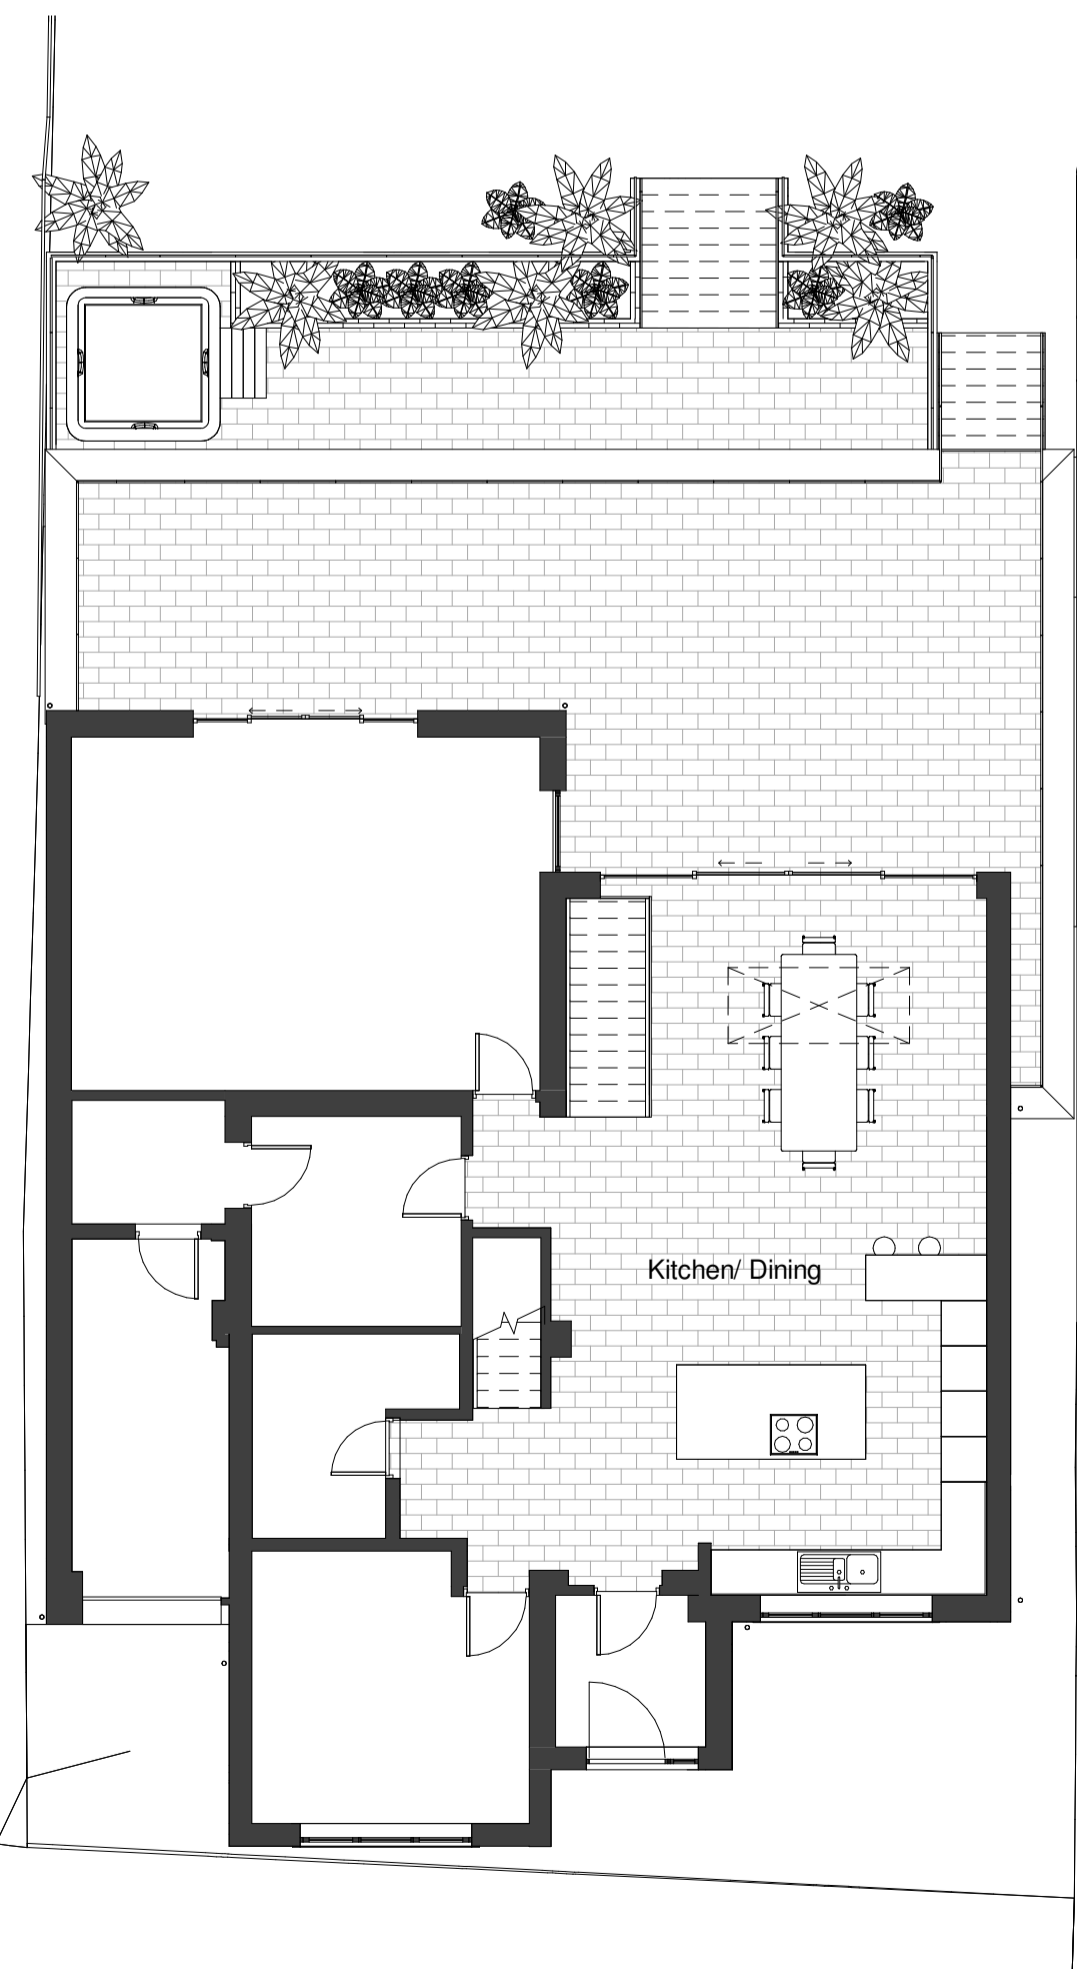

Proposed Ground Floor Plan  
Scale: 1 : 100

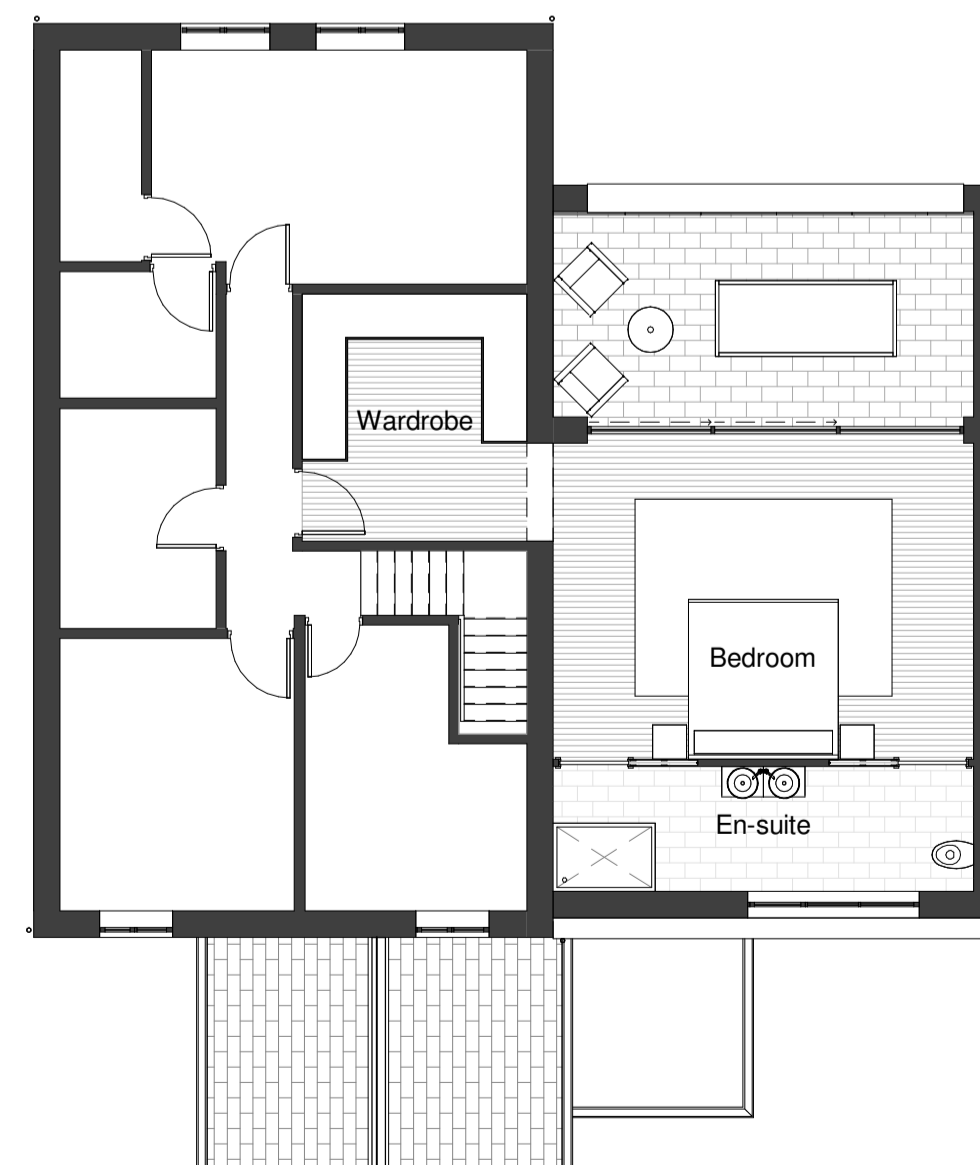

Proposed First Floor Plan  
Scale: 1 : 100

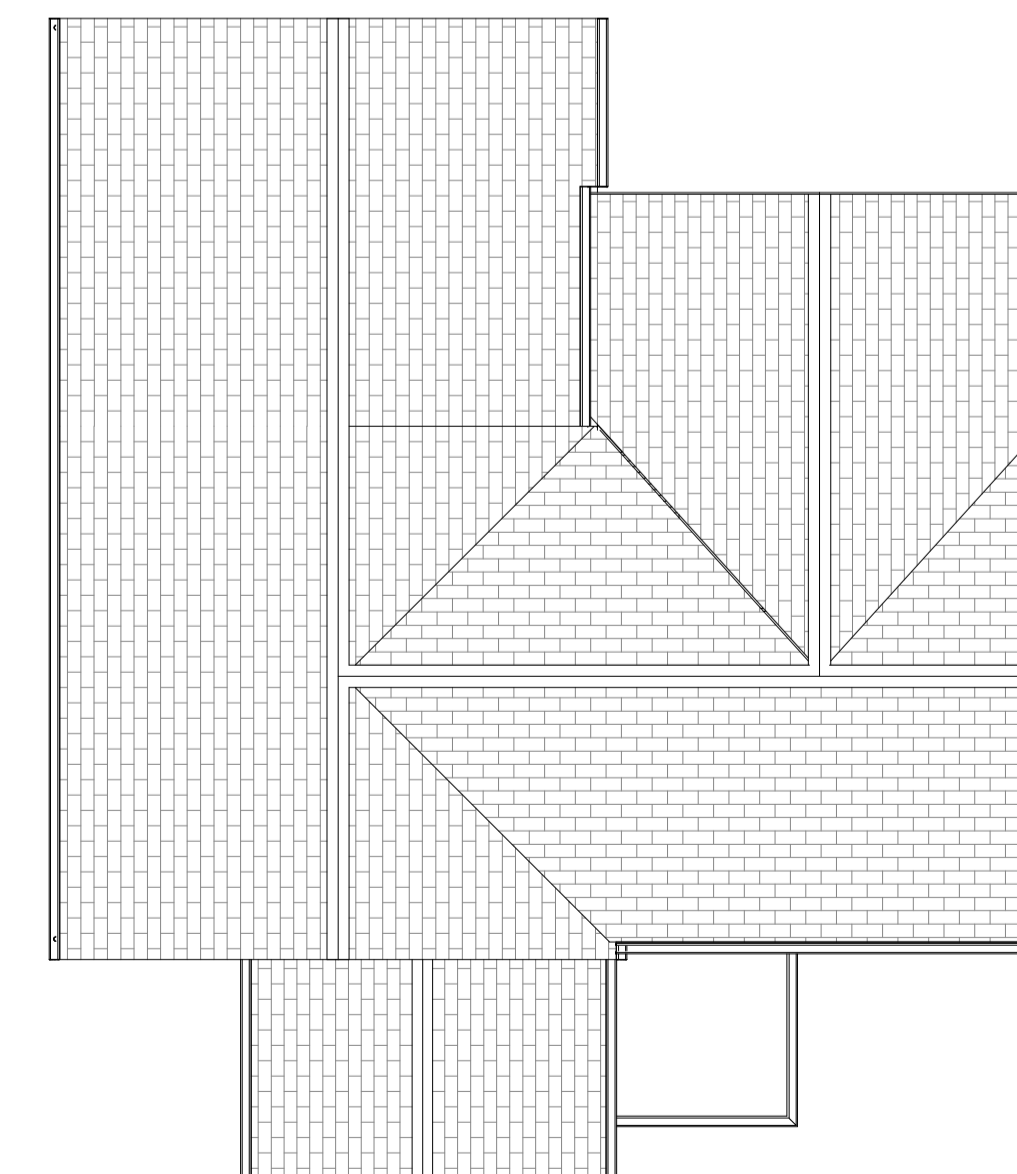

Proposed Roof Plan  
Scale: 1 : 100



CODA Studios Ltd  
70-71 Cornish Place, Cornish St, Sheffield, S6 3AF  
T: 0114 279 6003  
E: information@codastudios.co.uk

Drawn	Checked	Date	Scale	Revision
NM	AH	19/08/21	1 : 100 @ A1	
Client	Mr & Mrs Wilmer			
Project	Ashfurlong Drive			
Title	Proposed Plans & Elevations			
Dwg No.	3024 - 213			

© COPYRIGHT EXISTS ON THE DESIGNS AND INFORMATION SHOWN ON THIS DRAWING.  
The Contractor must verify all dimensions on site before making shop drawings or commencing work of any kind. No dimensions to be scaled from this drawing. Architect to be notified of any discrepancies in dimensions immediately.